


MATHEMATICAL ANALYSIS:
COMPASS RULE
ACCURACY, GREATER THAN 1:5000
EQUIPMENT & PROCEDURE:
20" THEODOLITE & EDM UNIT
FIELD TRAVERSE

Frank Childs Jr.

Oct 24 9 23 AM '91

D. Lowry

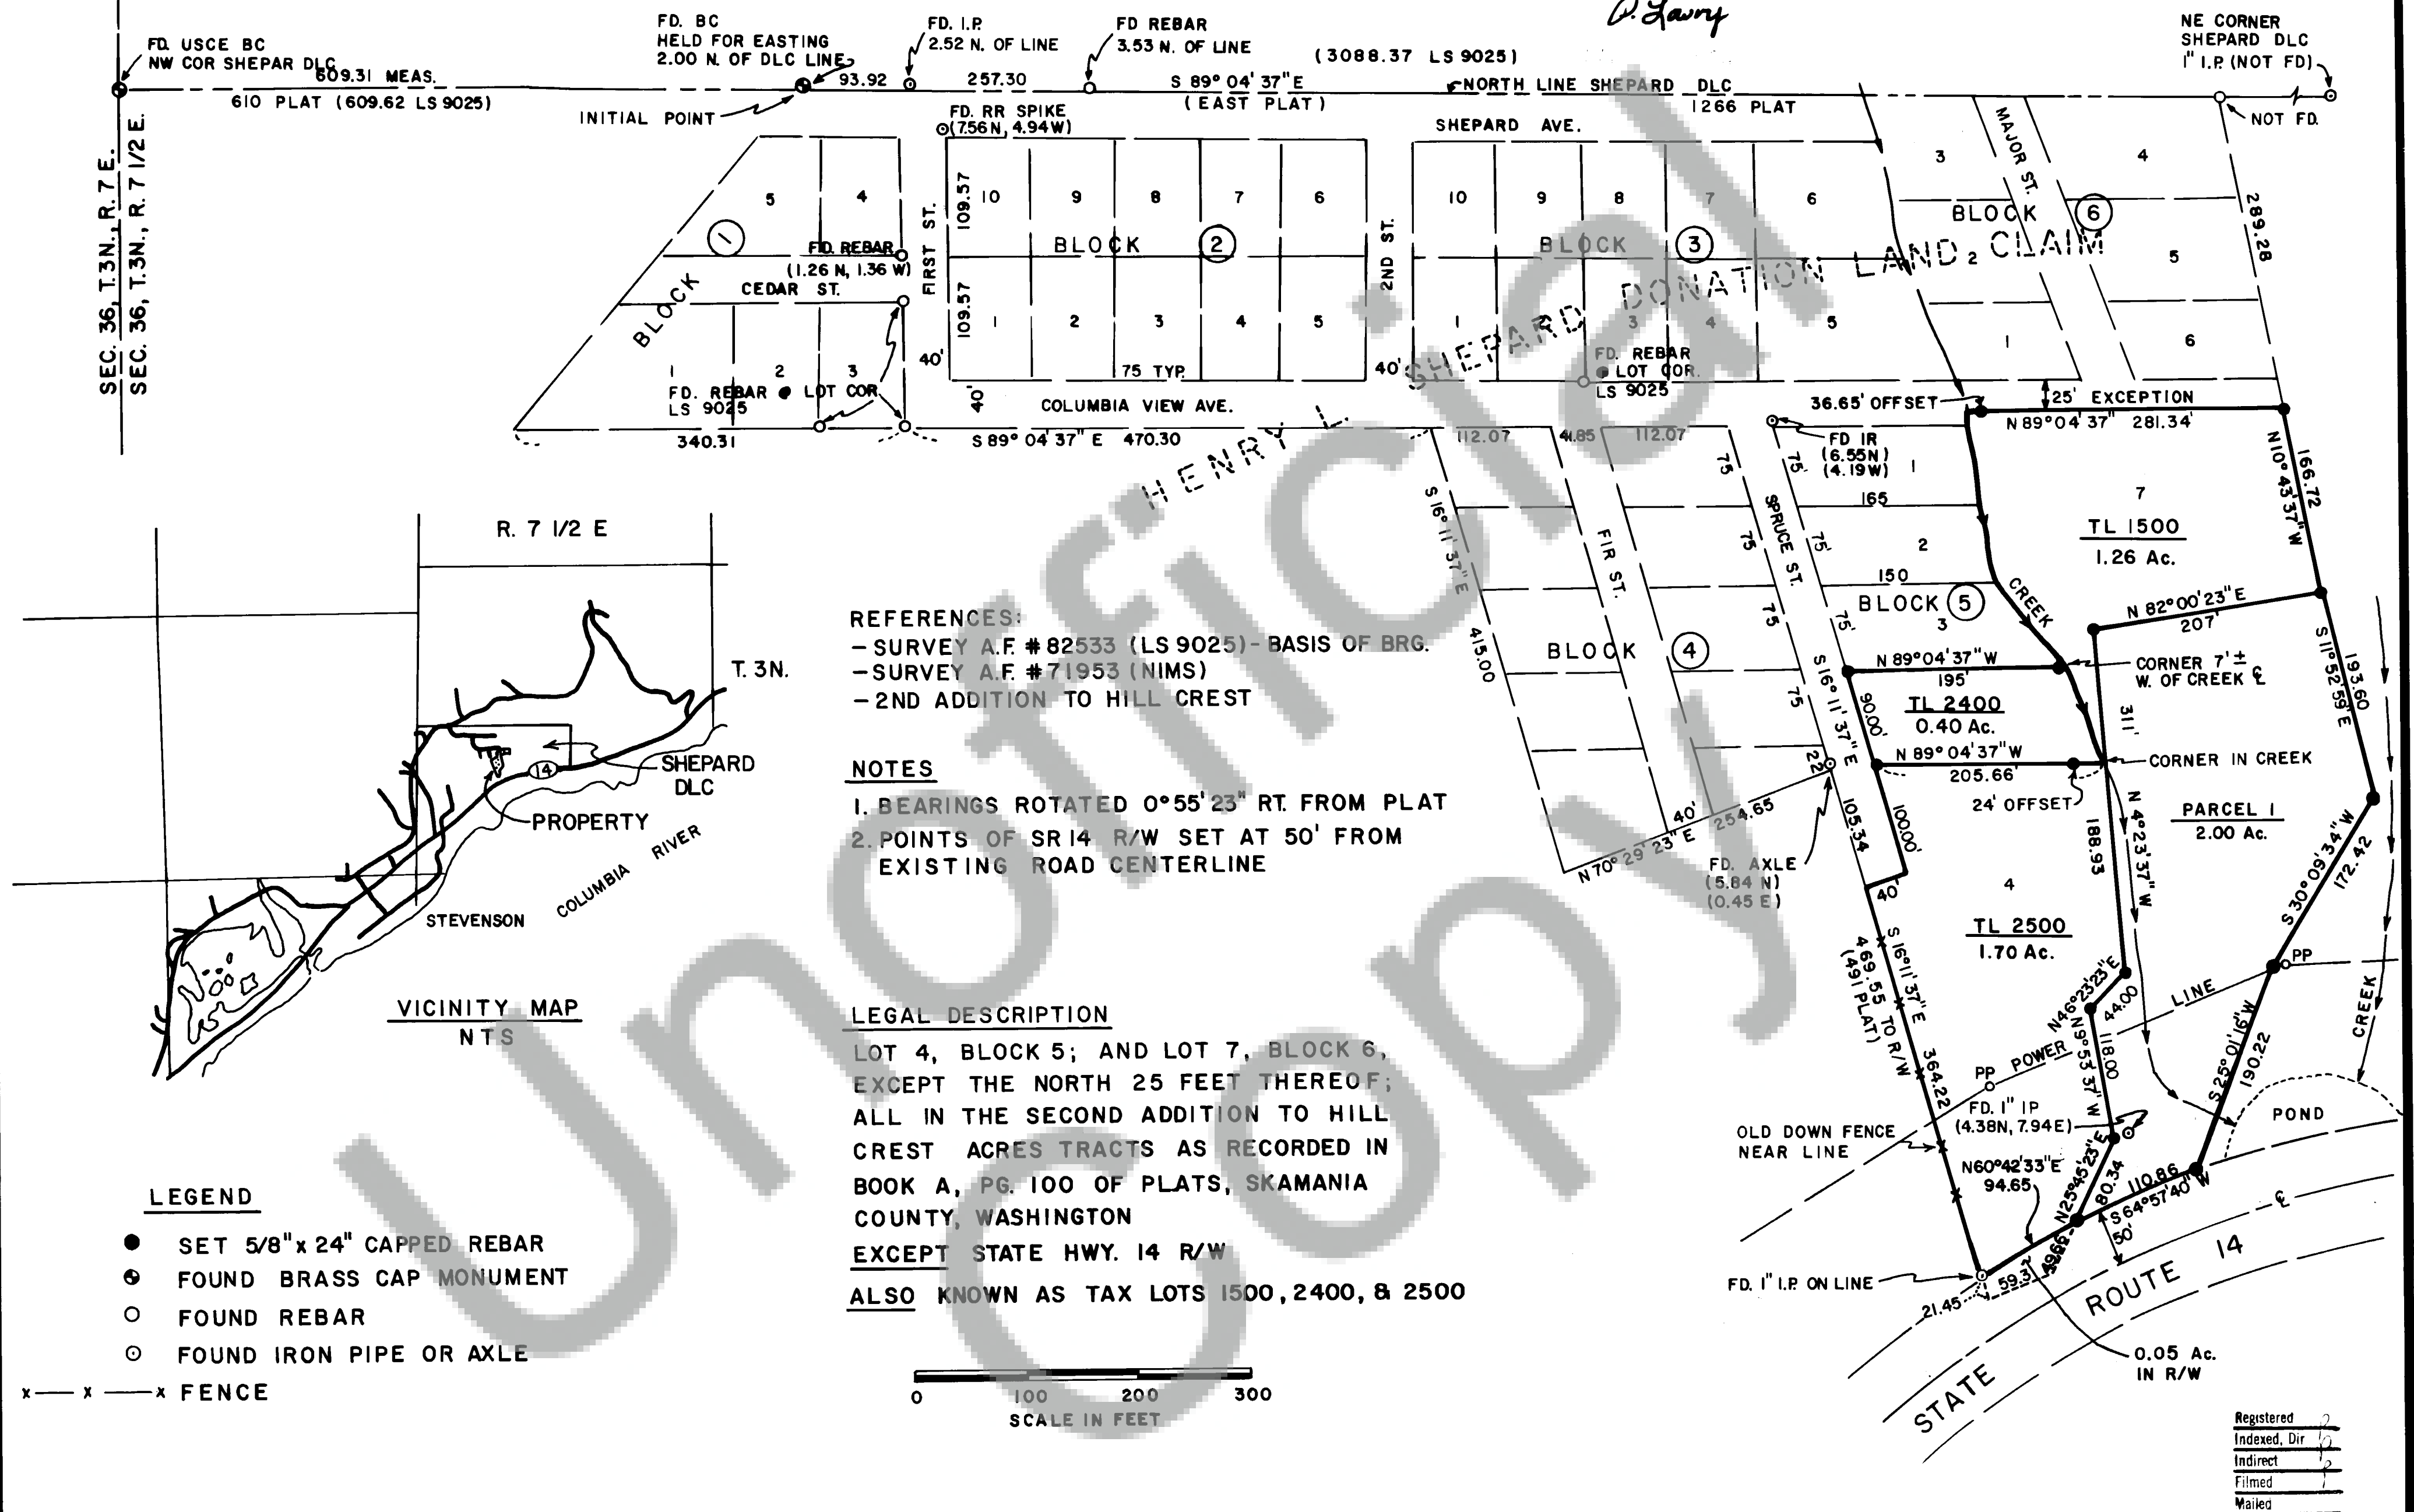

AUDITOR'S CERTIFICATE

FILED FOR RECORD THIS, 24th DAY OF October, 19 91
AT 9:23 A.M., IN BOOK 3 OF SURVEYS AT PAGE 61
AT THE REQUEST OF R. A. EDWARDS INC.

Jay M Olson by *D. Lowry* - Deputy
COUNTY AUDITOR

SURVEYOR'S CERTIFICATE

THIS MAP CORRECTLY REPRESENTS A SURVEY MADE BY ME OR UNDER MY DIRECTION IN CONFORMANCE WITH THE REQUIREMENTS OF THE SURVEY RECORDING ACT AT THE REQUEST OF RUSS GAYNOR IN MARCH 1991

Frank E Childs Jr.
NO WARRANTIES ARE MADE AS TO MATTERS OF ENCROACHMENT, ADVERSE POSSESSION, UNWRITTEN TITLE, RIPARIAN CHANGES ETC.



PLS NO. 18028

DATE: 9-24-91

SCALE: 1" = 100'

DRAWN BY: KEG

SURVEYED BY: FB

CHECKED BY: FEC

SHEET 1 OF 1

JOB NO. 91120

SURVEY FOR

RUSS GAYNOR

SEC. 36 T. 3 N., R. 7 1/2 E., W.M.
SKAMANIA COUNTY, WASHINGTON

R. A. EDWARDS INC.

GOLDENDALE, WASHINGTON