


SURVEY IN SW $\frac{1}{4}$  SE $\frac{1}{4}$  SECTION 25, T.4N., R.7 $\frac{1}{2}$ E., W.M.  
(LOT 2 OF JAMES I. MASON SHORT PLAT - BK.2, P.15)

BY  
HARRY N. TRANTOW, JR.  
GIVEN UNDER  
GRANT

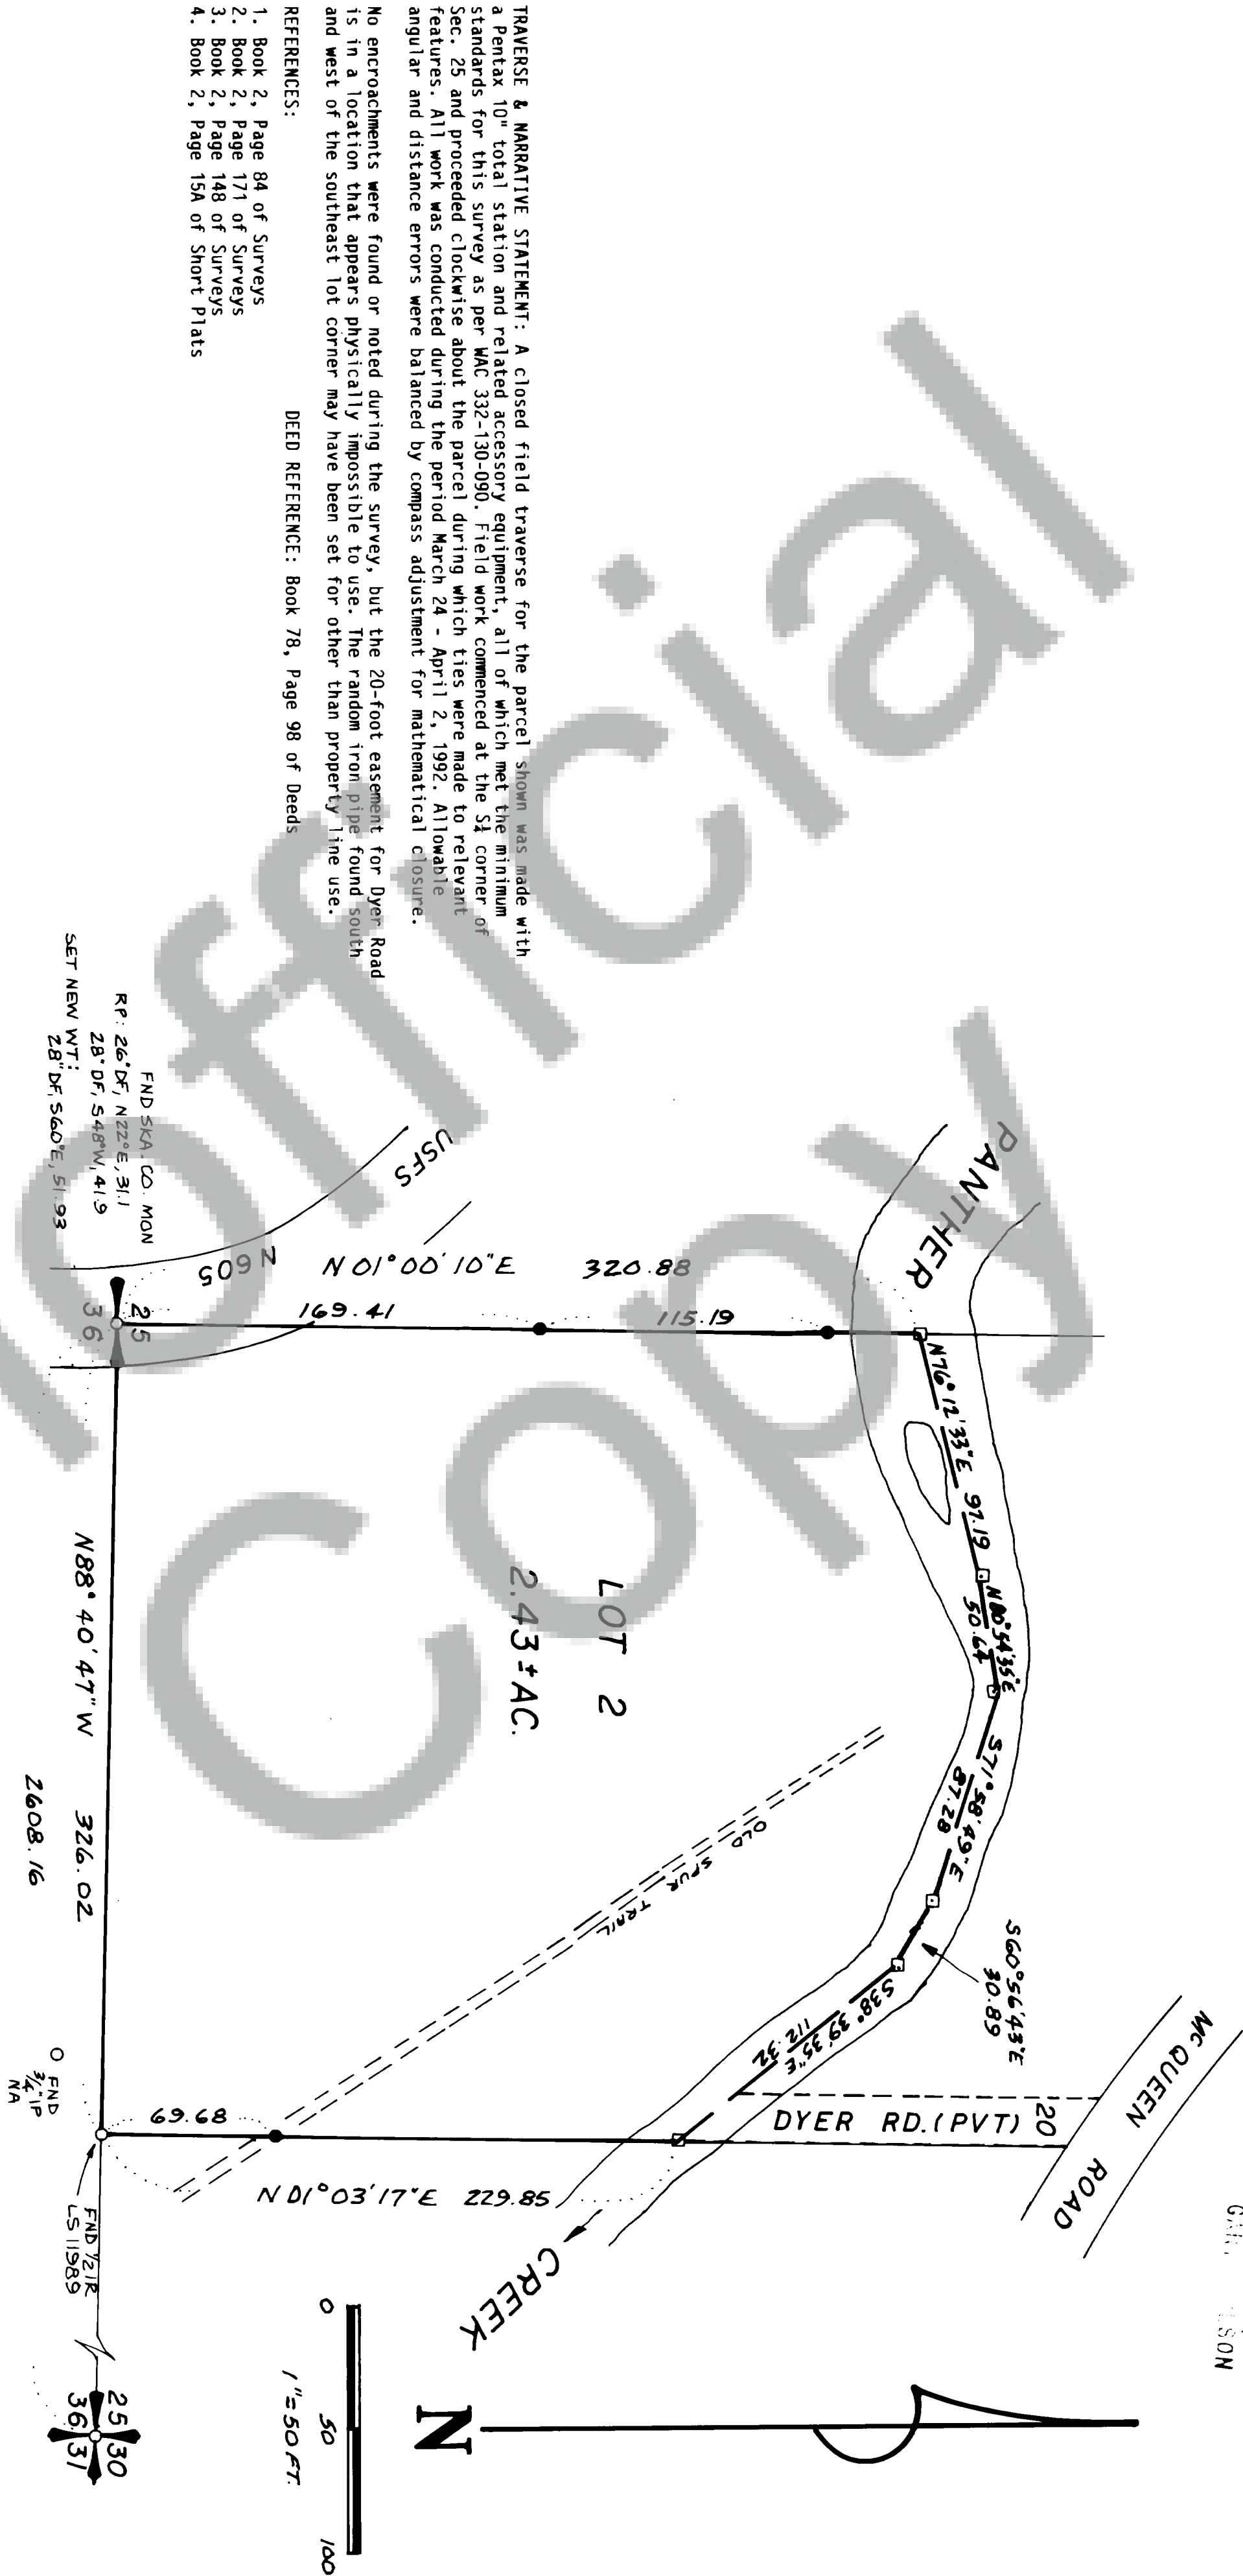

TRAVERSE & NARRATIVE STATEMENT: A closed field traverse for the parcel shown was made with a Pentax 10" total station and related accessory equipment, all of which met the minimum standards for this survey as per WAC 332-130-090. Field work commenced at the SE corner of Sec. 25 and proceeded clockwise about the parcel during which ties were made to relevant features. All work was conducted during the period March 24 - April 2, 1992. Allowable angular and distance errors were balanced by compass adjustment for mathematical closure.

No encroachments were found or noted during the survey, but the 20-foot easement for Dyer Road is in a location that appears physically impossible to use. The random iron pipe found south and west of the southeast lot corner may have been set for other than property line use.

DEED REFERENCE: Book 78, Page 98 of Deeds

- REFERENCES:
1. Book 2, Page 84 of Surveys
  2. Book 2, Page 171 of Surveys
  3. Book 2, Page 148 of Surveys
  4. Book 2, Page 15A of Short Plats

Trantow Surveying, Inc. makes no warranty as to matters of unwritten title, adverse possession, estoppel, acquiescence, etc.


T. N. TRANTOW SURVEYING, P. L. S.  
P. O. Box 287, Bingen, Washington 98605  
(509) 493-3111

SURVEY FOR

JOSEPH OGLE

SKAMANIA COUNTY, WASH.

Surveyed by T.N. Date 3-92 Scale 1" = 50 FT.  
Drawn by T.T. Date 3-92 Sheet 1 of 1  
Checked by JMG Date 4-17-92 Project No. 92273

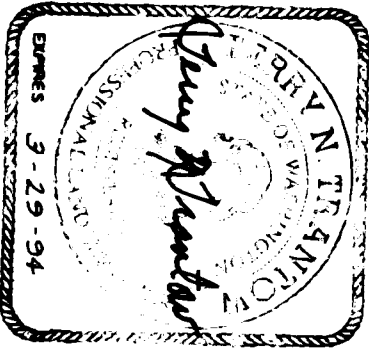

17 APR, 1992

AUDITOR'S CERTIFICATE

Filed for record this 7<sup>th</sup> day of May, 1992 at 12:52 P.M. in Book 3 of SURVEYS at Page 89 at the request of Trantow Surveying, Inc.

Harry N. Trantow, Jr.  
County Auditor Deputy

SURVEYOR'S CERTIFICATE

This map correctly represents a survey made by me or under my direction in conformance with the requirements of the Survey Recording Act at the request of JOSEPH OGLE in February, 1992.

Harry N. Trantow, Jr.  
Terry N. Trantow PLS 15673 WA

Registered  
Indexed, JTB  
Indexed  
Filed  
Mailed