


SURVEY

IN A PORTION OF THE
NORTH 1/2, NW 1/4, SECTION 30
T. 2 N., R. 5 E., W.M.
SKAMANIA COUNTY, WASHINGTON

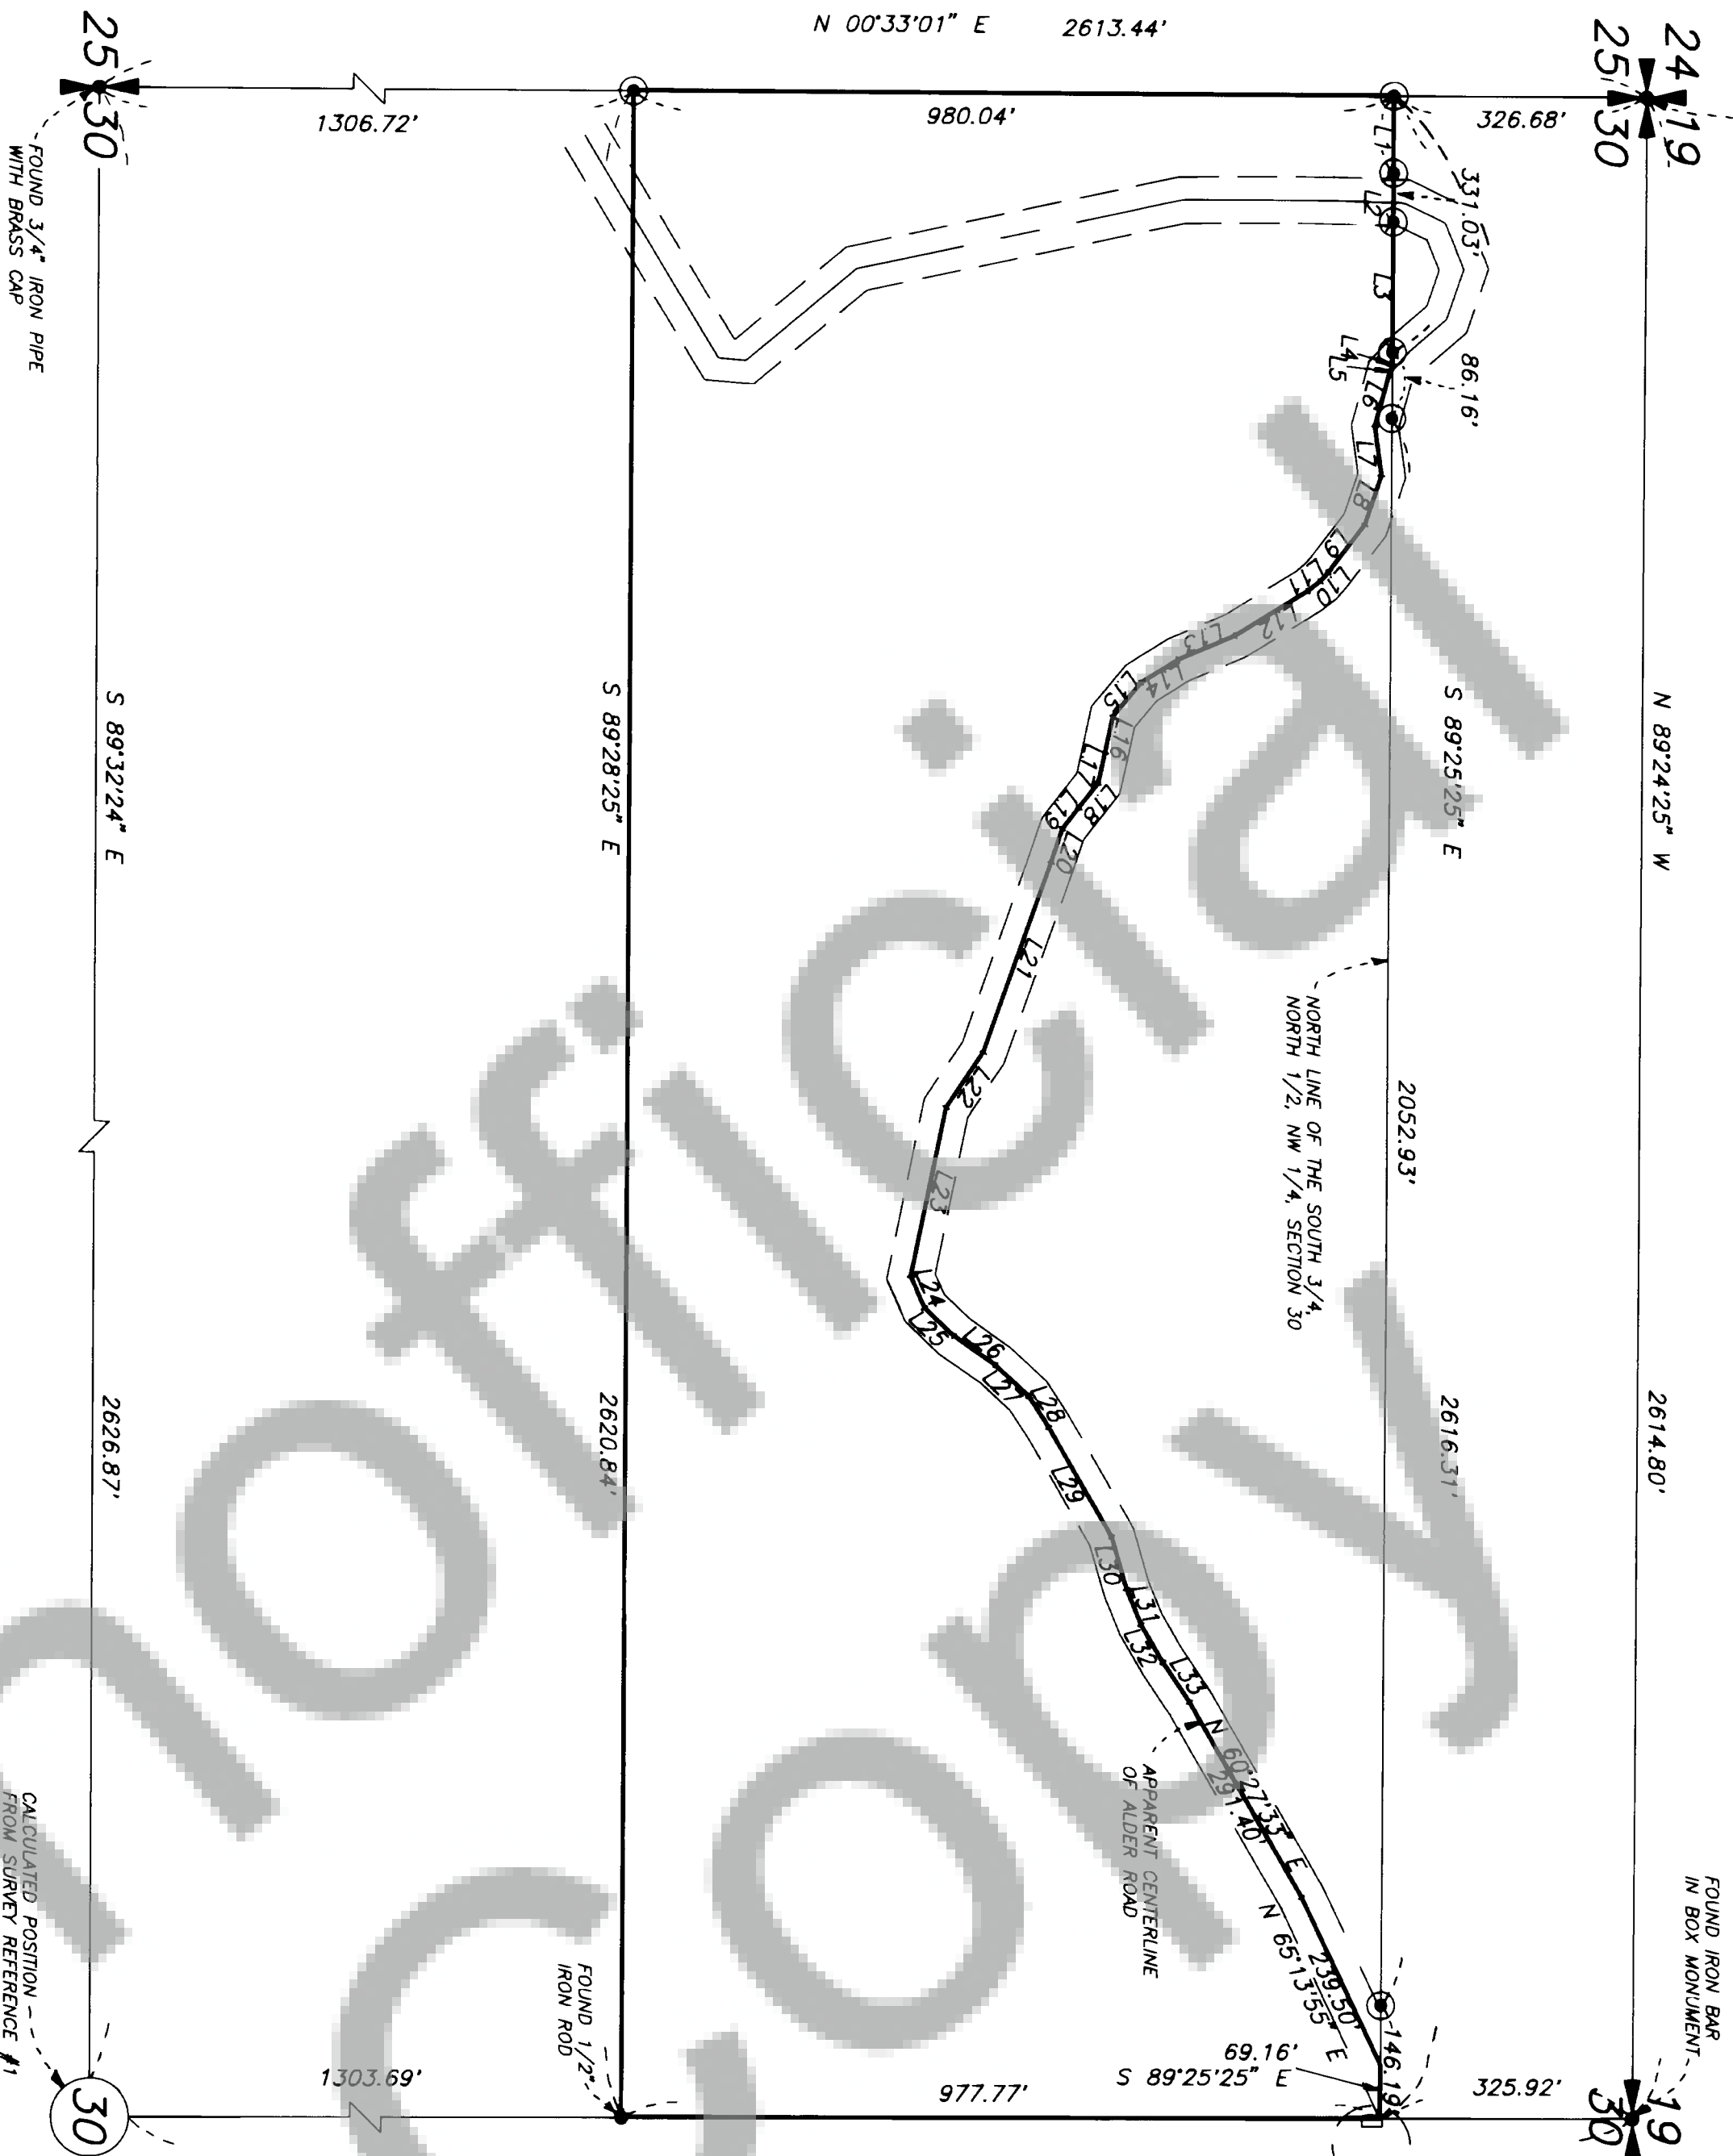


LINE	BEARING	DISTANCE
L1	S 89°25'25\"	99.23'
L2	S 89°25'25\"	63.11'
L3	S 89°25'25\"	168.69'
L4	S 89°25'25\"	23.44'
L5	N 47°36'51\"	4.60'
L6	N 74°29'17\"	72.71'
L7	S 82°30'46\"	64.63'
L8	N 71°11'32\"	66.98'
L9	N 52°14'39\"	72.13'
L10	N 48°33'34\"	15.28'
L11	N 37°55'48\"	20.11'
L12	N 31°27'49\"	110.12'
L13	N 22°30'28\"	79.94'
L14	N 31°54'40\"	56.07'
L15	N 49°58'51\"	56.79'
L16	N 77°39'44\"	47.83'
L17	N 77°09'36\"	40.25'
L18	N 51°26'35\"	40.34'
L19	N 52°26'56\"	34.76'
L20	N 71°19'45\"	46.21'
L21	N 70°19'18\"	261.39'
L22	N 55°28'40\"	85.85'
L23	N 77°59'43\"	221.98'
L24	S 66°22'16\"	44.63'
L25	S 44°07'52\"	52.35'
L26	S 35°26'38\"	65.37'
L27	S 43°15'52\"	58.71'
L28	S 57°33'43\"	48.92'
L29	S 60°19'46\"	162.95'
L30	S 74°16'32\"	70.41'
L31	S 68°02'35\"	49.03'
L32	S 60°00'53\"	56.13'
L33	S 56°35'33\"	61.80'

SURVEYOR'S CERTIFICATE

THIS MAP CORRECTLY REPRESENTS A SURVEY MADE BY ME OR UNDER MY DIRECTION IN CONFORMANCE WITH THE REQUIREMENTS OF THE SURVEY RECORDING ACT AT THE REQUEST OF V. TASKA IN FEBRUARY, 1991.

ROBERT W. GLAESER, PROFESSIONAL
LAND SURVEYOR, LS #15024

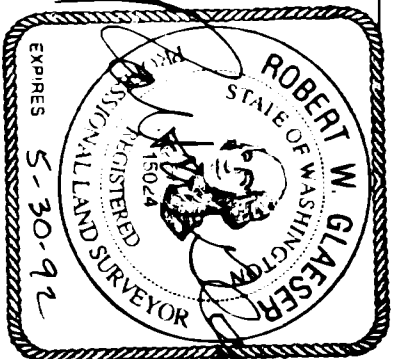

NOTE:
MINISTER AND GLAESER SURVEYING, INC. MAKES NO WARRANTIES AS TO MATTERS OF UNWRITTEN TITLE SUCH AS ADVERSE POSSESSION, ACQUIESCENCE, ESTOPPEL, ETC.
A FIELD TRAVERSE WAS PERFORMED USING A ONE MINUTE THEODOLITE AND AN ELECTRONIC DISTANCE MEASURING UNIT. THE FIELD TRAVERSE MET THE MINIMUM STANDARDS FOR SURVEYS AS DESIGNATED IN WAC 332-130-090. ALL CORNERS NOTED AS FOUND WERE VISITED AT THE TIME OF THIS SURVEY.

AUDITOR'S CERTIFICATE

FILED FOR RECORD THIS 16th DAY OF June, 1992 AT 12:05 P.M. IN BOOK 3 OF SURVEYS AT PAGE 92
AT THE REQUEST OF MINISTER AND GLAESER SURVEYING, INC.


DEPUTY COUNTY AUDITOR

SURVEY REFERENCE:
OLSON ENGINEERING, BOOK 1, PAGE 196

DEED REFERENCE:
GRANTOR: L. WALTHER
GRANTEE: V. TASKA
BOOK 58, PAGE 220

- INDICATES 1/2\"

SCALE: 1\"

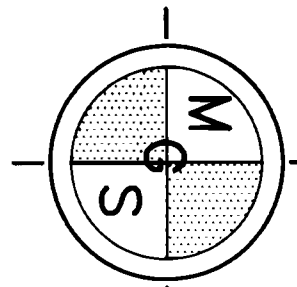

MINISTER-GLAESER
SURVEYING INC.
2208 E. EVERGREEN BLVD.
VANCOUVER, WA 98661
(206) 694-3313