


DEC 10 4 21 PM '92


SKAMANIA COUNTY PLANNING DEPT.

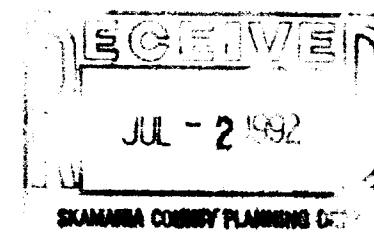

REPLAT OF HOT SPRINGS SUBDIVISION

A SUBDIVISION OF
LOT 1 OF SHORT PLAT RECORDED
IN BOOK 3, PAGE 61
IN A PORTION OF THE
SW 1/4 OF SECTION 21,
T. 3 N., R. 8 E., W.M.
SKAMANIA COUNTY, WASHINGTON
JOB NO. 92-133 MAY, 1992

PAGE 1 OF 2

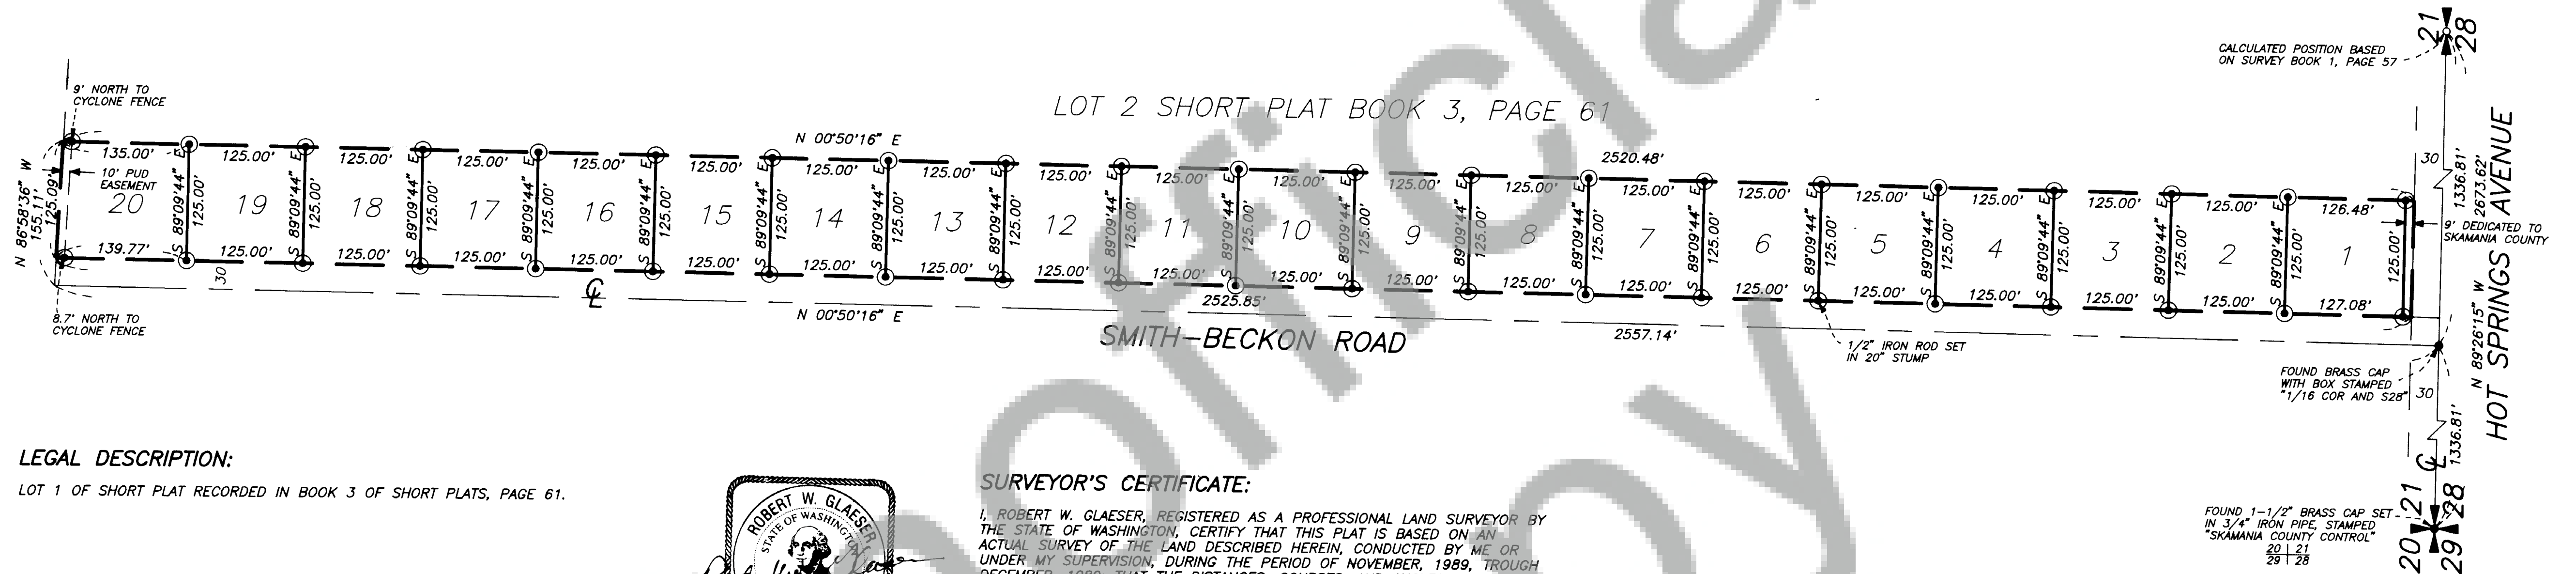


LEGAL DESCRIPTION:

LOT 1 OF SHORT PLAT RECORDED IN BOOK 3 OF SHORT PLATS, PAGE 61.

SKAMANIA COUNTY BOARD OF COMMISSIONERS:

EXAMINED AND APPROVED THIS 16 DAY OF December, 1992.
SKAMANIA COUNTY BOARD OF COMMISSIONERS.

Edward A. Tripp
CHAIRMAN TO THE BOARD OF SKAMANIA
COUNTY COMMISSIONERS

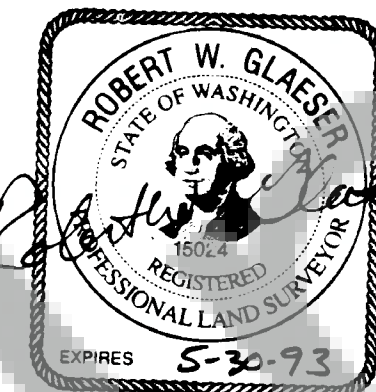

SURVEYOR'S CERTIFICATE:

I, ROBERT W. GLAESER, REGISTERED AS A PROFESSIONAL LAND SURVEYOR BY THE STATE OF WASHINGTON, CERTIFY THAT THIS PLAT IS BASED ON AN ACTUAL SURVEY OF THE LAND DESCRIBED HEREIN, CONDUCTED BY ME OR UNDER MY SUPERVISION, DURING THE PERIOD OF NOVEMBER, 1989, THROUGH DECEMBER, 1989; THAT THE DISTANCES, COURSES, AND ANGLES ARE SHOWN HEREON CORRECTLY; AND THAT MONUMENTS OTHER THAN THOSE MONUMENTS APPROVED FOR SETTING AT A LATER DATE HAVE BEEN SET AND LOT CORNERS STAKED ON THE GROUND AS DEPICTED ON THE PLAT.

Robert W. Glaeser 6-3-92
ROBERT W. GLAESER, PROFESSIONAL LAND SURVEYOR,
L.S. # 15024

NOTE:
THE PURPOSE OF THIS REPLAT IS TO REMOVE THE REQUIREMENT FOR THE "COMMON DRIVEWAY ACCESS" AS SHOWN ON THE PLAT OF "HOT SPRINGS SUBDIVISION" AS RECORDED IN BOOK B, OF PLATS AT PAGE 64.

ENGINEER'S CERTIFICATE:

COUNTY ENGINEER EXAMINED AND APPROVED THIS 11 DAY OF AUGUST, 1992, FOR SURVEY DATA, ROAD NAMES, EASEMENTS AND SURFACE DRAINAGE SYSTEM.

David J. East
SKAMANIA COUNTY ENGINEER

AUDITOR'S CERTIFICATE:

FILED FOR RECORD AT THE REQUEST OF R.M. HEGEWALD ON THE 16th DAY OF December 1992, AT 26 MINUTES PAST 4 P.M., IN VOLUME B OF PLATS, PAGE 10-1 RECORDS OF SKAMANIA COUNTY, WASHINGTON.

Ray M. Hegewald
SKAMANIA COUNTY AUDITOR

P. Lavy
DEPUTY

TREASURER'S CERTIFICATE:

I, Sandra Willing, TREASURER OF SKAMANIA COUNTY, WASHINGTON, HEREBY CERTIFY THAT ALL TAXES AND DELINQUENT ASSESSMENTS FOR WHICH THE HEREIN PLATED PROPERTY MAY BE LIABLE AS OF THE DATE OF CERTIFICATION HAVE BEEN DULY PAID, SATISFIED OR DISCHARGED. 3-8-21-3-2501 thru 3-8-21-3-2520

Jan R. Wyniger, Deputy
SKAMANIA COUNTY TREASURER

ATTEST:

Ray M. Hegewald
COUNTY AUDITOR AND CLERK OF COUNTY COMMISSIONERS,
SKAMANIA COUNTY

100 50 0 100 150 200
SCALE 1 INCH = 100 FEET

PREPARED BY:
MINISTER AND GLAESER
SURVEYING, INC.
2208 E. EVERGREEN BLVD.
VANCOUVER, WA., 98661
(206) 694-3313

- INDICATES 1/2" IRON ROD WITH PLASTIC CAP SET
- INDICATES IRON ROD FOUND AS NOTED

NOTE:
ALL BUILDING STRUCTURES SHALL HAVE DOWNSPOUTS DRAINED INTO DRYWELLS UNLESS WAIVED BY THE COUNTY ENGINEER.

A FIELD TRAVERSE WAS PERFORMED USING A ONE MINUTE THEODOLITE AND AN ELECTRONIC DISTANCE MEASURING UNIT. THE FIELD TRAVERSE MET THE MINIMUM STANDARDS FOR SURVEYS AS DESIGNATED IN WAC 332-130-090.

FOR SUBDIVISION OF SECTION 21 SEE SHORT PLAT
BOOK 1, PAGE 57

ACKNOWLEDGEMENTS:

DEDICATION:

KNOW ALL MEN BY THESE PRESENTS THE UNDERSIGNED OWNERS OF THE LAND HEREBY PLATED DECLARE THIS PLAT AND DEDICATE TO THE USE OF THE PUBLIC FOREVER ALL ROADS AS SHOWN, IN WITNESS WHEREOF WE HAVE HEREUNTO SET OUR HANDS AND SEAL THIS 20th DAY OF June, 1992.

R. M. Hegewald 6/30/92
R. M. HEGEWALD, PRESIDENT SKAMANIA INVESTMENT COMPANY, INC. DATE

THIS IS TO CERTIFY THAT ON THIS 30 DAY OF June, 1992, BEFORE ME, THE UNDERSIGNED NOTARY PUBLIC, FOR THE STATE OF WASHINGTON, DULY COMMISSIONED AND SWORN, PERSONALLY APPEARED R. M. HEGEWALD TO ME KNOWN TO BE THE INDIVIDUAL DESCRIBED IN AND WHO EXECUTED THE FOREGOING INSTRUMENT AND ACKNOWLEDGED TO ME THAT HE SIGNED THE SAME OF HIS FREE AND VOLUNTARY ACT FOR THE USE AND PURPOSE SET FORTH HEREIN.

BY Shirley A. Peters
NOTARY PUBLIC IN AND FOR THE STATE OF WASHINGTON
My Commission expires 8/17/95

JAMES A. RINEARSON AND DIXIE I. RINEARSON
TRUSTEES OF THE 1986 RINEARSON FAMILY REVOCABLE TRUST DATE

THIS IS TO CERTIFY THAT ON THIS 9th DAY OF June, 1992, BEFORE ME, THE UNDERSIGNED NOTARY PUBLIC, FOR THE STATE OF Washington, DULY COMMISSIONED AND SWORN, PERSONALLY APPEARED JAMES A. RINEARSON AND DIXIE I. RINEARSON TRUSTEES OF THE 1986 RINEARSON FAMILY REVOCABLE TRUST TO ME KNOWN TO BE THE INDIVIDUALS DESCRIBED IN AND WHO EXECUTED THE FOREGOING INSTRUMENT AND ACKNOWLEDGED TO ME THAT THEY SIGNED THE SAME OF THEIR FREE AND VOLUNTARY ACT FOR THE USE AND PURPOSE SET FORTH HEREIN.

BY Shirley A. Peters
NOTARY PUBLIC IN AND FOR THE STATE OF Washington

See Personal Affidavit recorded herewith.
Vol 132 Pg 564-72 Miscellaneous Records.

Michael G. Lazelle 6-8-92
MICHAEL G. LAZELLE AND RUTH E. LAZELLE DATE

THIS IS TO CERTIFY THAT ON THIS 9th DAY OF June, 1992, BEFORE ME, THE UNDERSIGNED NOTARY PUBLIC, FOR THE STATE OF Washington, DULY COMMISSIONED AND SWORN, PERSONALLY APPEARED MICHAEL G. LAZELLE AND RUTH E. LAZELLE TO ME KNOWN TO BE THE INDIVIDUALS DESCRIBED IN AND WHO EXECUTED THE FOREGOING INSTRUMENT AND ACKNOWLEDGED TO ME THAT THEY SIGNED THE SAME OF THEIR FREE AND VOLUNTARY ACT FOR THE USE AND PURPOSE SET FORTH HEREIN.

BY Shirley A. Peters
NOTARY PUBLIC IN AND FOR THE STATE OF Washington
My Commission expires 8/17/95

JOHN W. MEYER AND WENNA R. MEYER DATE

THIS IS TO CERTIFY THAT ON THIS 9th DAY OF June, 1992, BEFORE ME, THE UNDERSIGNED NOTARY PUBLIC, FOR THE STATE OF Washington, DULY COMMISSIONED AND SWORN, PERSONALLY APPEARED JOHN W. MEYER AND WENNA R. MEYER TO ME KNOWN TO BE THE INDIVIDUALS DESCRIBED IN AND WHO EXECUTED THE FOREGOING INSTRUMENT AND ACKNOWLEDGED TO ME THAT THEY SIGNED THE SAME OF THEIR FREE AND VOLUNTARY ACT FOR THE USE AND PURPOSE SET FORTH HEREIN.

BY Shirley A. Peters
NOTARY PUBLIC IN AND FOR THE STATE OF Washington
See Personal Affidavit recorded herewith.
Vol 132 Pg 564-72 Miscellaneous Records.

Stanley Douglas Ohnemus 6/30/92
STANLEY DOUGLAS OHNEMUS AND ELIZABETH ANN OHNEMUS DATE

THIS IS TO CERTIFY THAT ON THIS 30th DAY OF June, 1992, BEFORE ME, THE UNDERSIGNED NOTARY PUBLIC, FOR THE STATE OF Washington, DULY COMMISSIONED AND SWORN, PERSONALLY APPEARED STANLEY DOUGLAS OHNEMUS AND ELIZABETH ANN OHNEMUS TO ME KNOWN TO BE THE INDIVIDUALS DESCRIBED IN AND WHO EXECUTED THE FOREGOING INSTRUMENT AND ACKNOWLEDGED TO ME THAT THEY SIGNED THE SAME OF THEIR FREE AND VOLUNTARY ACT FOR THE USE AND PURPOSE SET FORTH HEREIN.

BY Shirley A. Peters
NOTARY PUBLIC IN AND FOR THE STATE OF Washington
My Commission expires 8/17/95

REPLAT OF
HOT SPRINGS SUBDIVISION

A SUBDIVISION OF
LOT 1 OF SHORT PLAT RECORDED
IN BOOK 3, PAGE 61


IN A PORTION OF THE
SW 1/4 OF SECTION 21,
T. 3 N., R. 8 E., W.M.

SKAMANIA COUNTY, WASHINGTON

JOB NO. 92-133

MAY, 1992

PAGE 2 OF 2

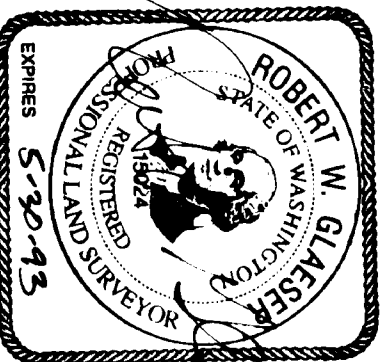

Scott Douglas Ohnemus 6-15-92
SCOTT DOUGLAS OHNEMUS AND BETH OHNEMUS DATE

THIS IS TO CERTIFY THAT ON THIS 15th DAY OF June, 1992, BEFORE ME, THE UNDERSIGNED NOTARY PUBLIC, FOR THE STATE OF Washington, DULY COMMISSIONED AND SWORN, PERSONALLY APPEARED SCOTT DOUGLAS OHNEMUS AND BETH OHNEMUS TO ME KNOWN TO BE THE INDIVIDUALS DESCRIBED IN AND WHO EXECUTED THE FOREGOING INSTRUMENT AND ACKNOWLEDGED TO ME THAT THEY SIGNED THE SAME OF THEIR FREE AND VOLUNTARY ACT FOR THE USE AND PURPOSE SET FORTH HEREIN.

BY Shirley A. Peters
NOTARY PUBLIC IN AND FOR THE STATE OF Washington
My Commission expires 8/17/95

Gary W. Morningstar 6-8-92
GARY W. MORNINGSTAR DATE

THIS IS TO CERTIFY THAT ON THIS 8th DAY OF June, 1992, BEFORE ME, THE UNDERSIGNED NOTARY PUBLIC, FOR THE STATE OF WASHINGTON, DULY COMMISSIONED AND SWORN, PERSONALLY APPEARED GARY W. MORNINGSTAR TO ME KNOWN TO BE THE INDIVIDUAL DESCRIBED IN AND WHO EXECUTED THE FOREGOING INSTRUMENT AND ACKNOWLEDGED TO ME THAT THEY SIGNED THE SAME OF HIS FREE AND VOLUNTARY ACT FOR THE USE AND PURPOSE SET FORTH HEREIN.

BY Shirley A. Peters
NOTARY PUBLIC IN AND FOR THE STATE OF Washington
My Commission expires 8/17/95

Keith G. Broeder and Karla M. Broeder DATE

THIS IS TO CERTIFY THAT ON THIS 8th DAY OF June, 1992, BEFORE ME, THE UNDERSIGNED NOTARY PUBLIC, FOR THE STATE OF WASHINGTON, DULY COMMISSIONED AND SWORN, PERSONALLY APPEARED KEITH G. BROEDER AND KARLA M. BROEDER TO ME KNOWN TO BE THE INDIVIDUALS DESCRIBED IN AND WHO EXECUTED THE FOREGOING INSTRUMENT AND ACKNOWLEDGED TO ME THAT THEY SIGNED THE SAME OF THEIR FREE AND VOLUNTARY ACT FOR THE USE AND PURPOSE SET FORTH HEREIN.

BY Shirley A. Peters
NOTARY PUBLIC IN AND FOR THE STATE OF Washington

See Personal Affidavit recorded herewith.
Vol 132 Pg 564-72 Miscellaneous Records