

NOTE: MONUMENTS VISITED JUNE 1992


Taylor Engineering

P. Hawry

G. Olson

SEE SURVEY BOOK 2, PG 157.

SCALE 1"=100'

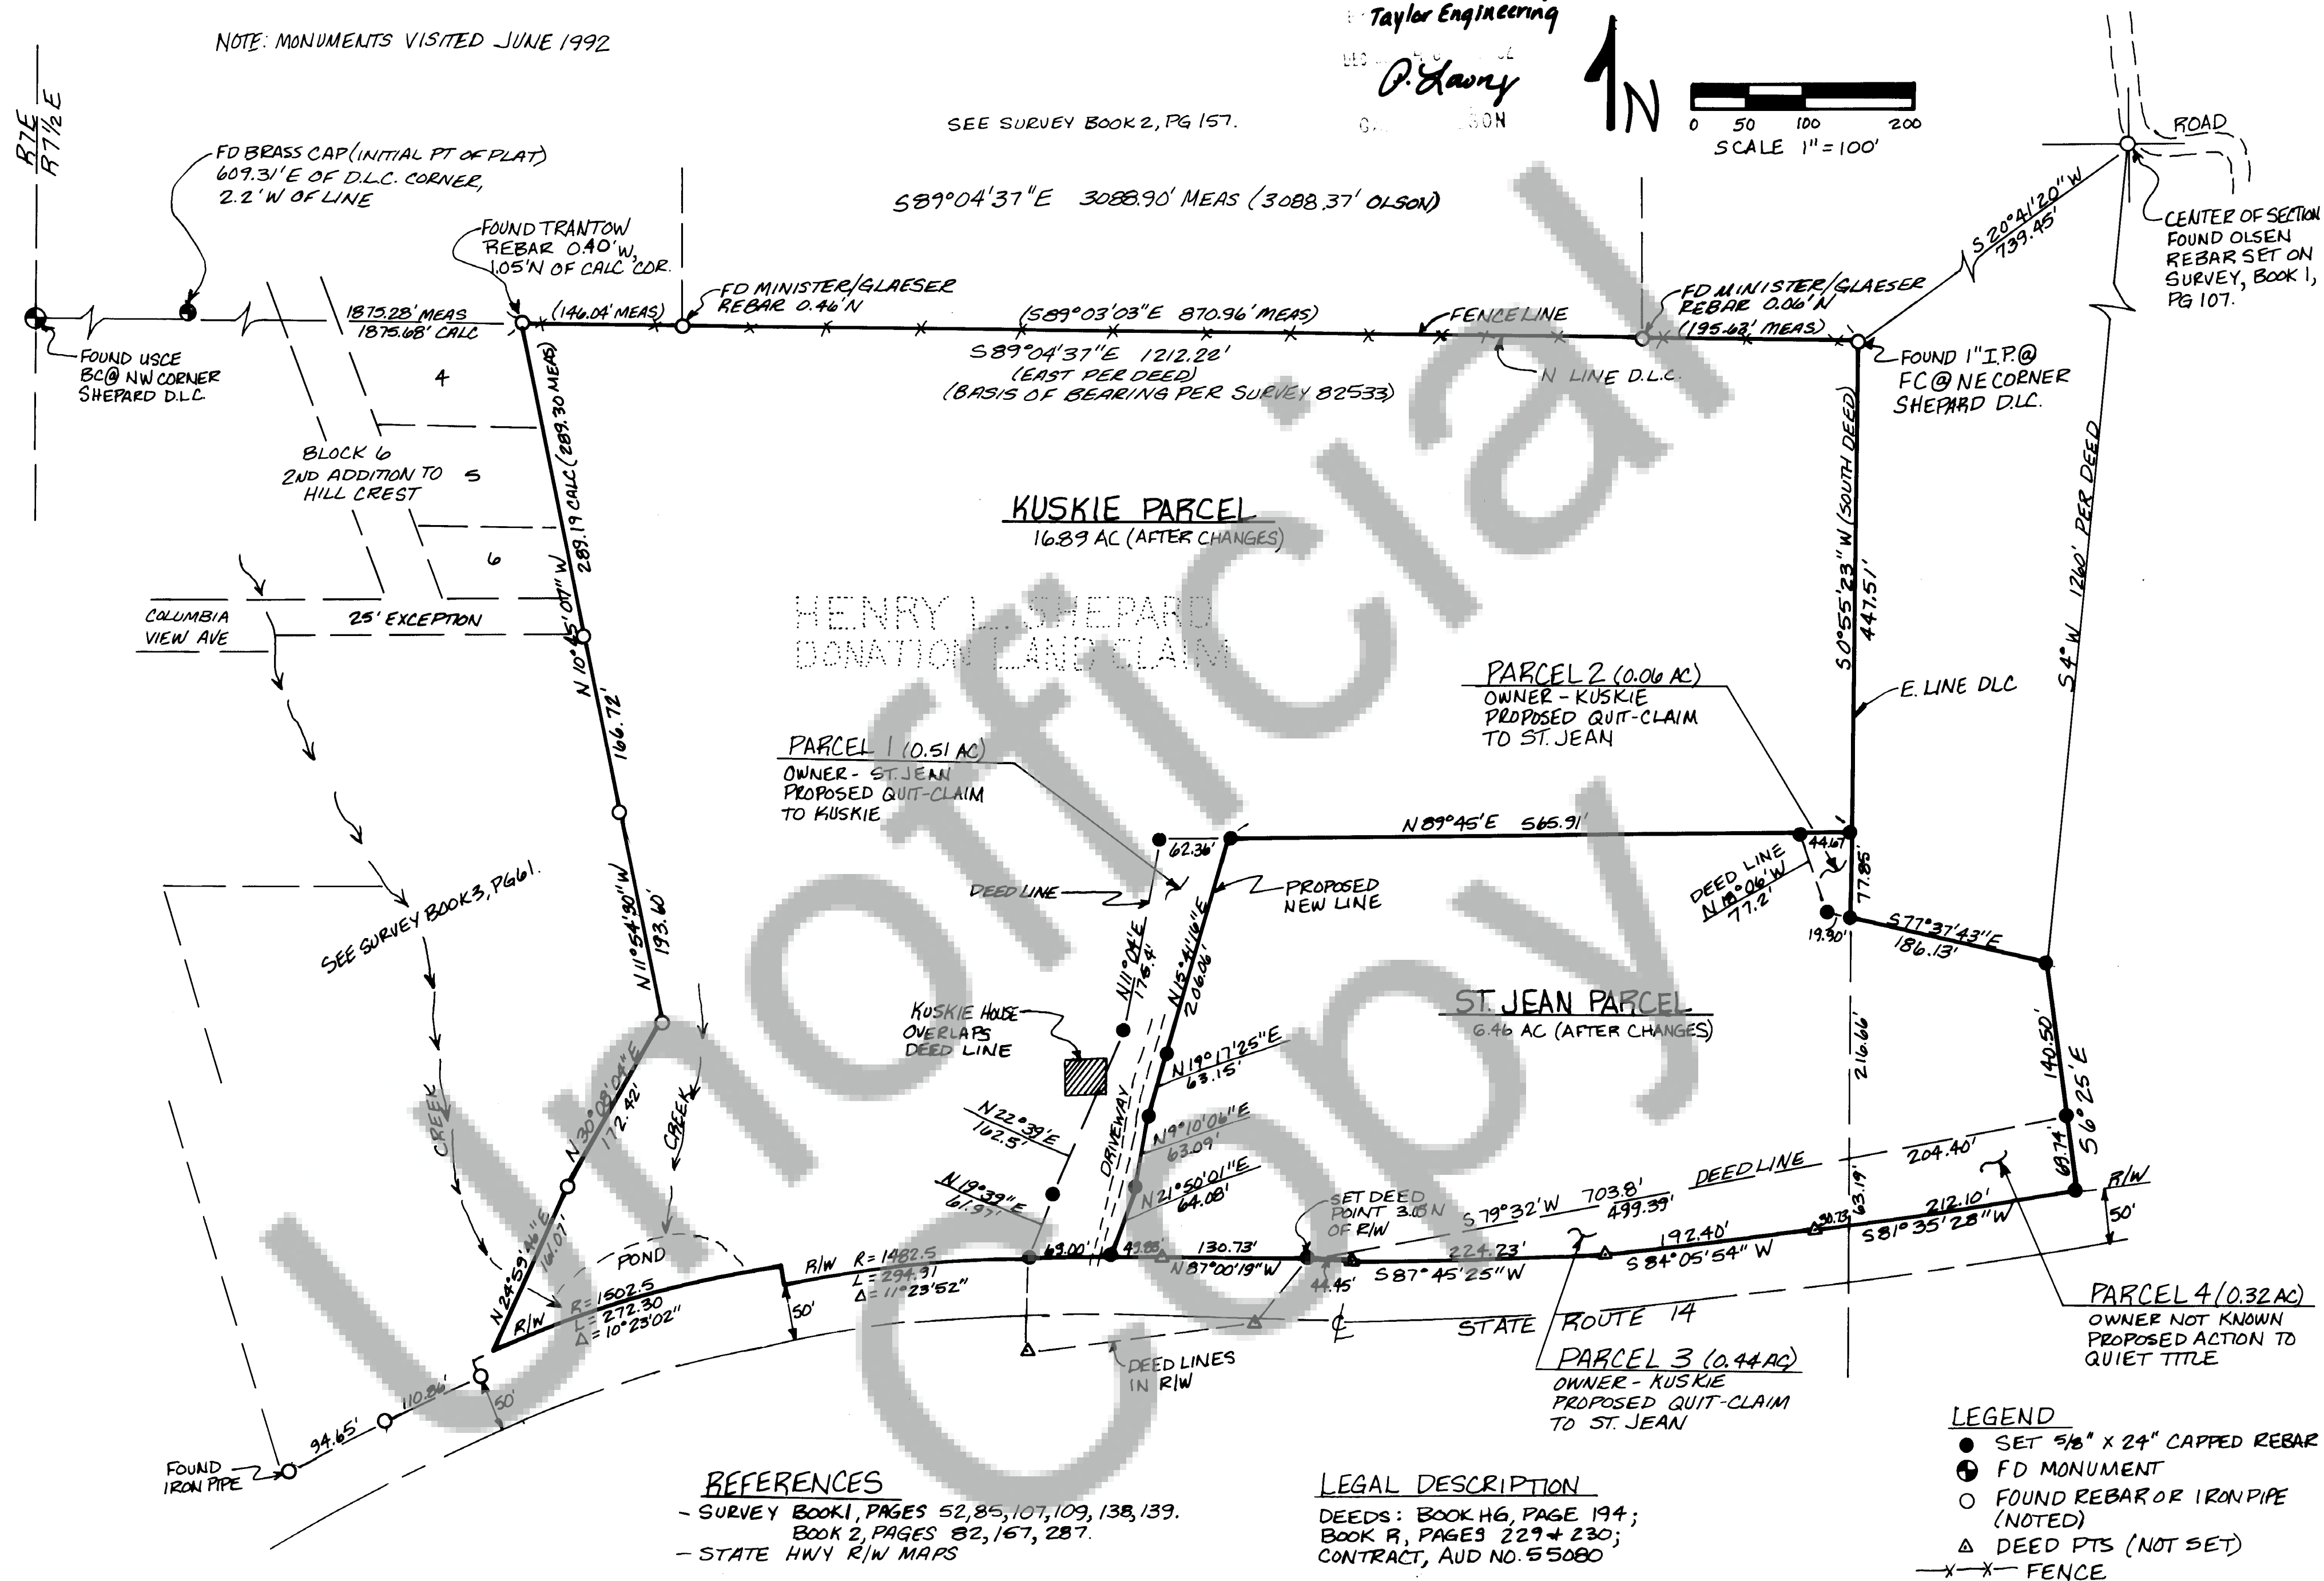

AUDITOR'S CERTIFICATE

FILED FOR RECORD THIS 30 DAY OF December 1992
AT 4:05 P.M. IN BOOK 3 OF SURVEYS
AT PAGE 105 AT THE REQUEST OF
TAYLOR ENGINEERING, INC.

Clay M. Olson by P. Hawry 115233
COUNTY AUDITOR AUDITOR'S NO.

ACCURACY STATEMENT (WAC 332-130)

THIS SURVEY WAS PERFORMED USING A LIETZ
SET-4 TOTAL STATION, BY FIELD TRAVERSE WITH
RELATIVE ACCURACY GREATER THAN 1:5000.
MATHEMATICAL ANALYSIS WHERE REQUIRED IS BY
COMPASS RULE.

SURVEYOR'S CERTIFICATE

THIS MAP CORRECTLY REPRESENTS A SURVEY
MADE BY ME OR UNDER MY DIRECTION IN
CONFORMANCE WITH THE REQUIREMENTS OF THE
SURVEY RECORDING ACT AT THE REQUEST OF
KUSKIE + ST. JEAN IN SEPT 92.
NO WARRANTIES ARE MADE AS TO MATTERS OF
ENCROACHMENT, ADVERSE POSSESSION, UNWRITTEN
TITLE, RIPARIAN CHANGES, ETC.



DATE: 9-16-92

SCALE: 1"=100'

DRAWN BY: B. HUSTED

SURVEYED BY: BG/MT

CHECKED BY: FEC

SHEET 1 OF 1

JOB NO. 92-6005

SURVEY FOR
KUSKIE AND ST. JEAN
SEC. 36, T. 3 N, R. 7 1/2 E, W.M.
SKAMANIA COUNTY, WASHINGTON

Taylor Engineering, Inc.
Civil Design and Land Planning
228 South Columbus Avenue, Suite 104
Goldendale, Washington 98620
PHONE (509) 773-4946 FAX (509) 773-5888