

DEDICATION
KNOW ALL MEN BY THESE PRESENTS THE UNDERSIGNED OWNERS OF THE LAND HEREBY PLATED, DECLARE THIS PLAT AND DEDICATE TO THE USE OF THE PUBLIC FOREVER ALL ROADS AS SHOWN, IN WITNESS WHEREOF WE HAVE HEREUNTO SET OUR HANDS AND SEAL THIS 18 DAY OF OCT., 1992.

Billy C. Wiggins
BILLY C. WIGGINS, PRESIDENT, SWIFT CREEK ESTATES
403 NOWAK LANE, BATTLE GROUND, WA. 98604
(206) 687-3059

Larry K. Kopke
LARRY K. KOPKE, VICE PRES., SWIFT CREEK ESTATES

ACKNOWLEDGEMENT

STATE OF WASHINGTON }
COUNTY OF SKAMANIA }
I, WILLIAM F. HAGEDORN, REGISTERED AS A PROFESSIONAL LAND SURVEYOR BY THE STATE OF WASHINGTON, CERTIFY THAT THIS PLAT IS BASED ON AN ACTUAL SURVEY OF THE LAND DESCRIBED HEREIN, CONDUCTED BY ME OR UNDER MY SUPERVISION, DURING THE PERIOD OF APRIL, 1992 THROUGH JULY, 1992. THAT THE DISTANCES, COURSES, AND ANGLES ARE SHOWN HEREON CORRECTLY, AND THAT MONUMENTS OTHER THAN THOSE MONUMENTS APPROVED FOR SETTING AT A LATER DATE HAVE BEEN SET AND LOT CORNERS STAKED ON THE GROUND AS INDICATED ON THE PLAT.

BY: Cynthia J. Fischer
NOTARY PUBLIC IN AND FOR THE STATE OF WASH.
RESIDING AT Vancouver

CYNTHIA J. FISCHER
NOTARY PUBLIC
STATE OF WASHINGTON
COMMISSION EXPIRES
FEBRUARY 1, 1996

SURVEYOR'S CERTIFICATE

I, WILLIAM F. HAGEDORN, REGISTERED AS A PROFESSIONAL LAND SURVEYOR BY THE STATE OF WASHINGTON, CERTIFY THAT THIS PLAT IS BASED ON AN ACTUAL SURVEY OF THE LAND DESCRIBED HEREIN, CONDUCTED BY ME OR UNDER MY SUPERVISION, DURING THE PERIOD OF APRIL, 1992 THROUGH JULY, 1992. THAT THE DISTANCES, COURSES, AND ANGLES ARE SHOWN HEREON CORRECTLY, AND THAT MONUMENTS OTHER THAN THOSE MONUMENTS APPROVED FOR SETTING AT A LATER DATE HAVE BEEN SET AND LOT CORNERS STAKED ON THE GROUND AS INDICATED ON THE PLAT.

William F. Hagedorn
WILLIAM F. HAGEDORN, RLS 9579

ATTEST:

Larry M. Olson
COUNTY AUDITOR AND CLERK OF COUNTY COMMISSIONERS,
SKAMANIA COUNTY

SKAMANIA COUNTY BOARD OF COMMISSIONERS:

EXAMINED AND APPROVED THIS 11 DAY OF January 1993
BY: Don Brown
CHAIRMAN TO THE BOARD OF SKAMANIA COUNTY COMMISSIONERS

ENGINEER'S CERTIFICATE:

COUNTY ENGINEER EXAMINED AND APPROVED THIS 20 DAY OF JANUARY 1993 FOR SURVEY DATA, ROAD NAMES, EASEMENTS AND SURFACE DRAINAGE SYSTEM.
Michael S. Sweeney
SKAMANIA COUNTY ENGINEER

AUDITOR'S CERTIFICATE:

FILED FOR RECORD AT THE REQUEST OF Hagedorn Inc
ON THE 2 DAY OF Feb 1993 AT 1:30 PM, IN BOOK
B OF PLATS, PAGE 72, RECORDS OF SKAMANIA COUNTY, WA.
C. Sweeney
SKAMANIA COUNTY AUDITOR (DEPUTY)

7-6-35-2-2-100


7-6-26-700

7-6-26-600

TREASURER'S CERTIFICATE:

I, Samara Willey, TREASURER OF SKAMANIA COUNTY, WASHINGTON, HEREBY CERTIFY THAT ALL TAXES AND DELINQUENT ASSESSMENTS FOR WHICH THE HEREIN PLATED PROPERTY MAY BE LIABLE AS OF THE DATE OF CERTIFICATION HAVE BEEN FULLY PAID, SATISFIED OR DISCHARGED.

Sam R. Willey
SKAMANIA COUNTY TREASURER

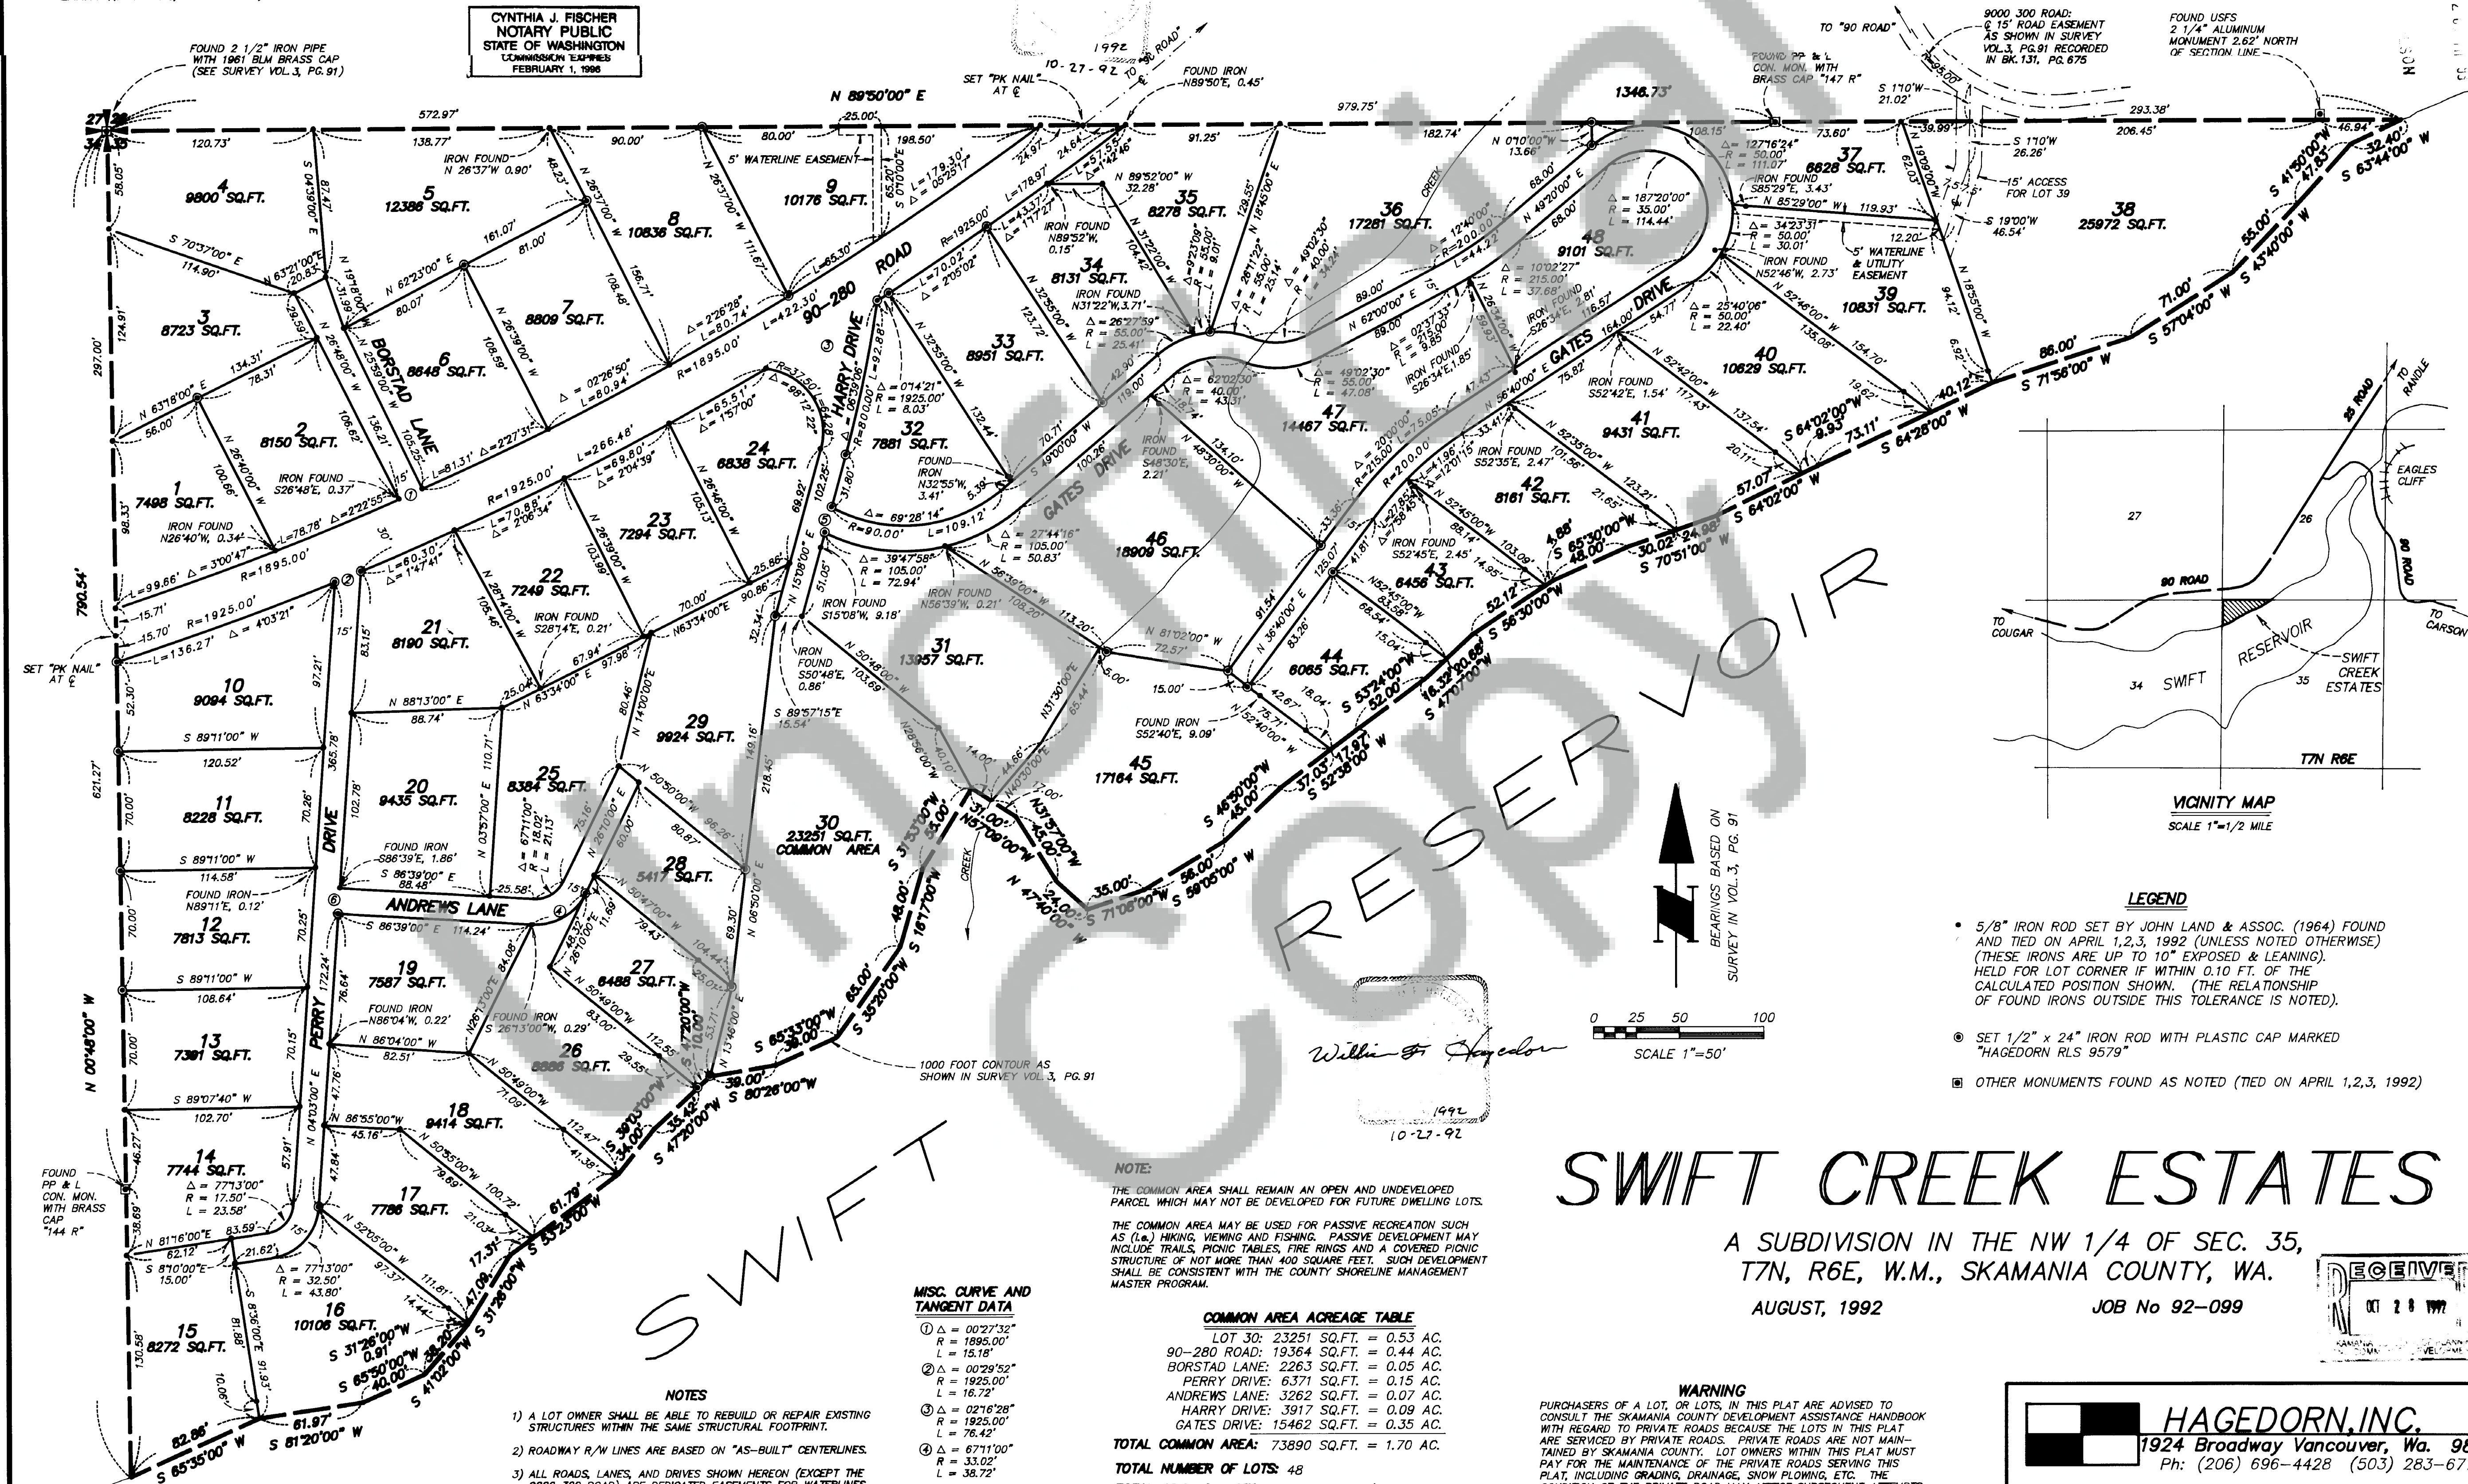

SWIFT CREEK ESTATES

A SUBDIVISION IN THE NW 1/4 OF SEC. 35,
T7N, R6E, W.M., SKAMANIA COUNTY, WA.

AUGUST, 1992

JOB No 92-099



HAGEDORN, INC.

1924 Broadway Vancouver, Wa. 98663

Ph: (206) 696-4428 (503) 283-6778

SCALE: 1"=50'	CALC. BY: CEW
DATE: 8/13/92	DRAWN BY: CC
JOB NO.: 92-099	CHECKED BY: BPT

SHEET 1 OF 1