



110
Page
Surveys
3
Book

115495

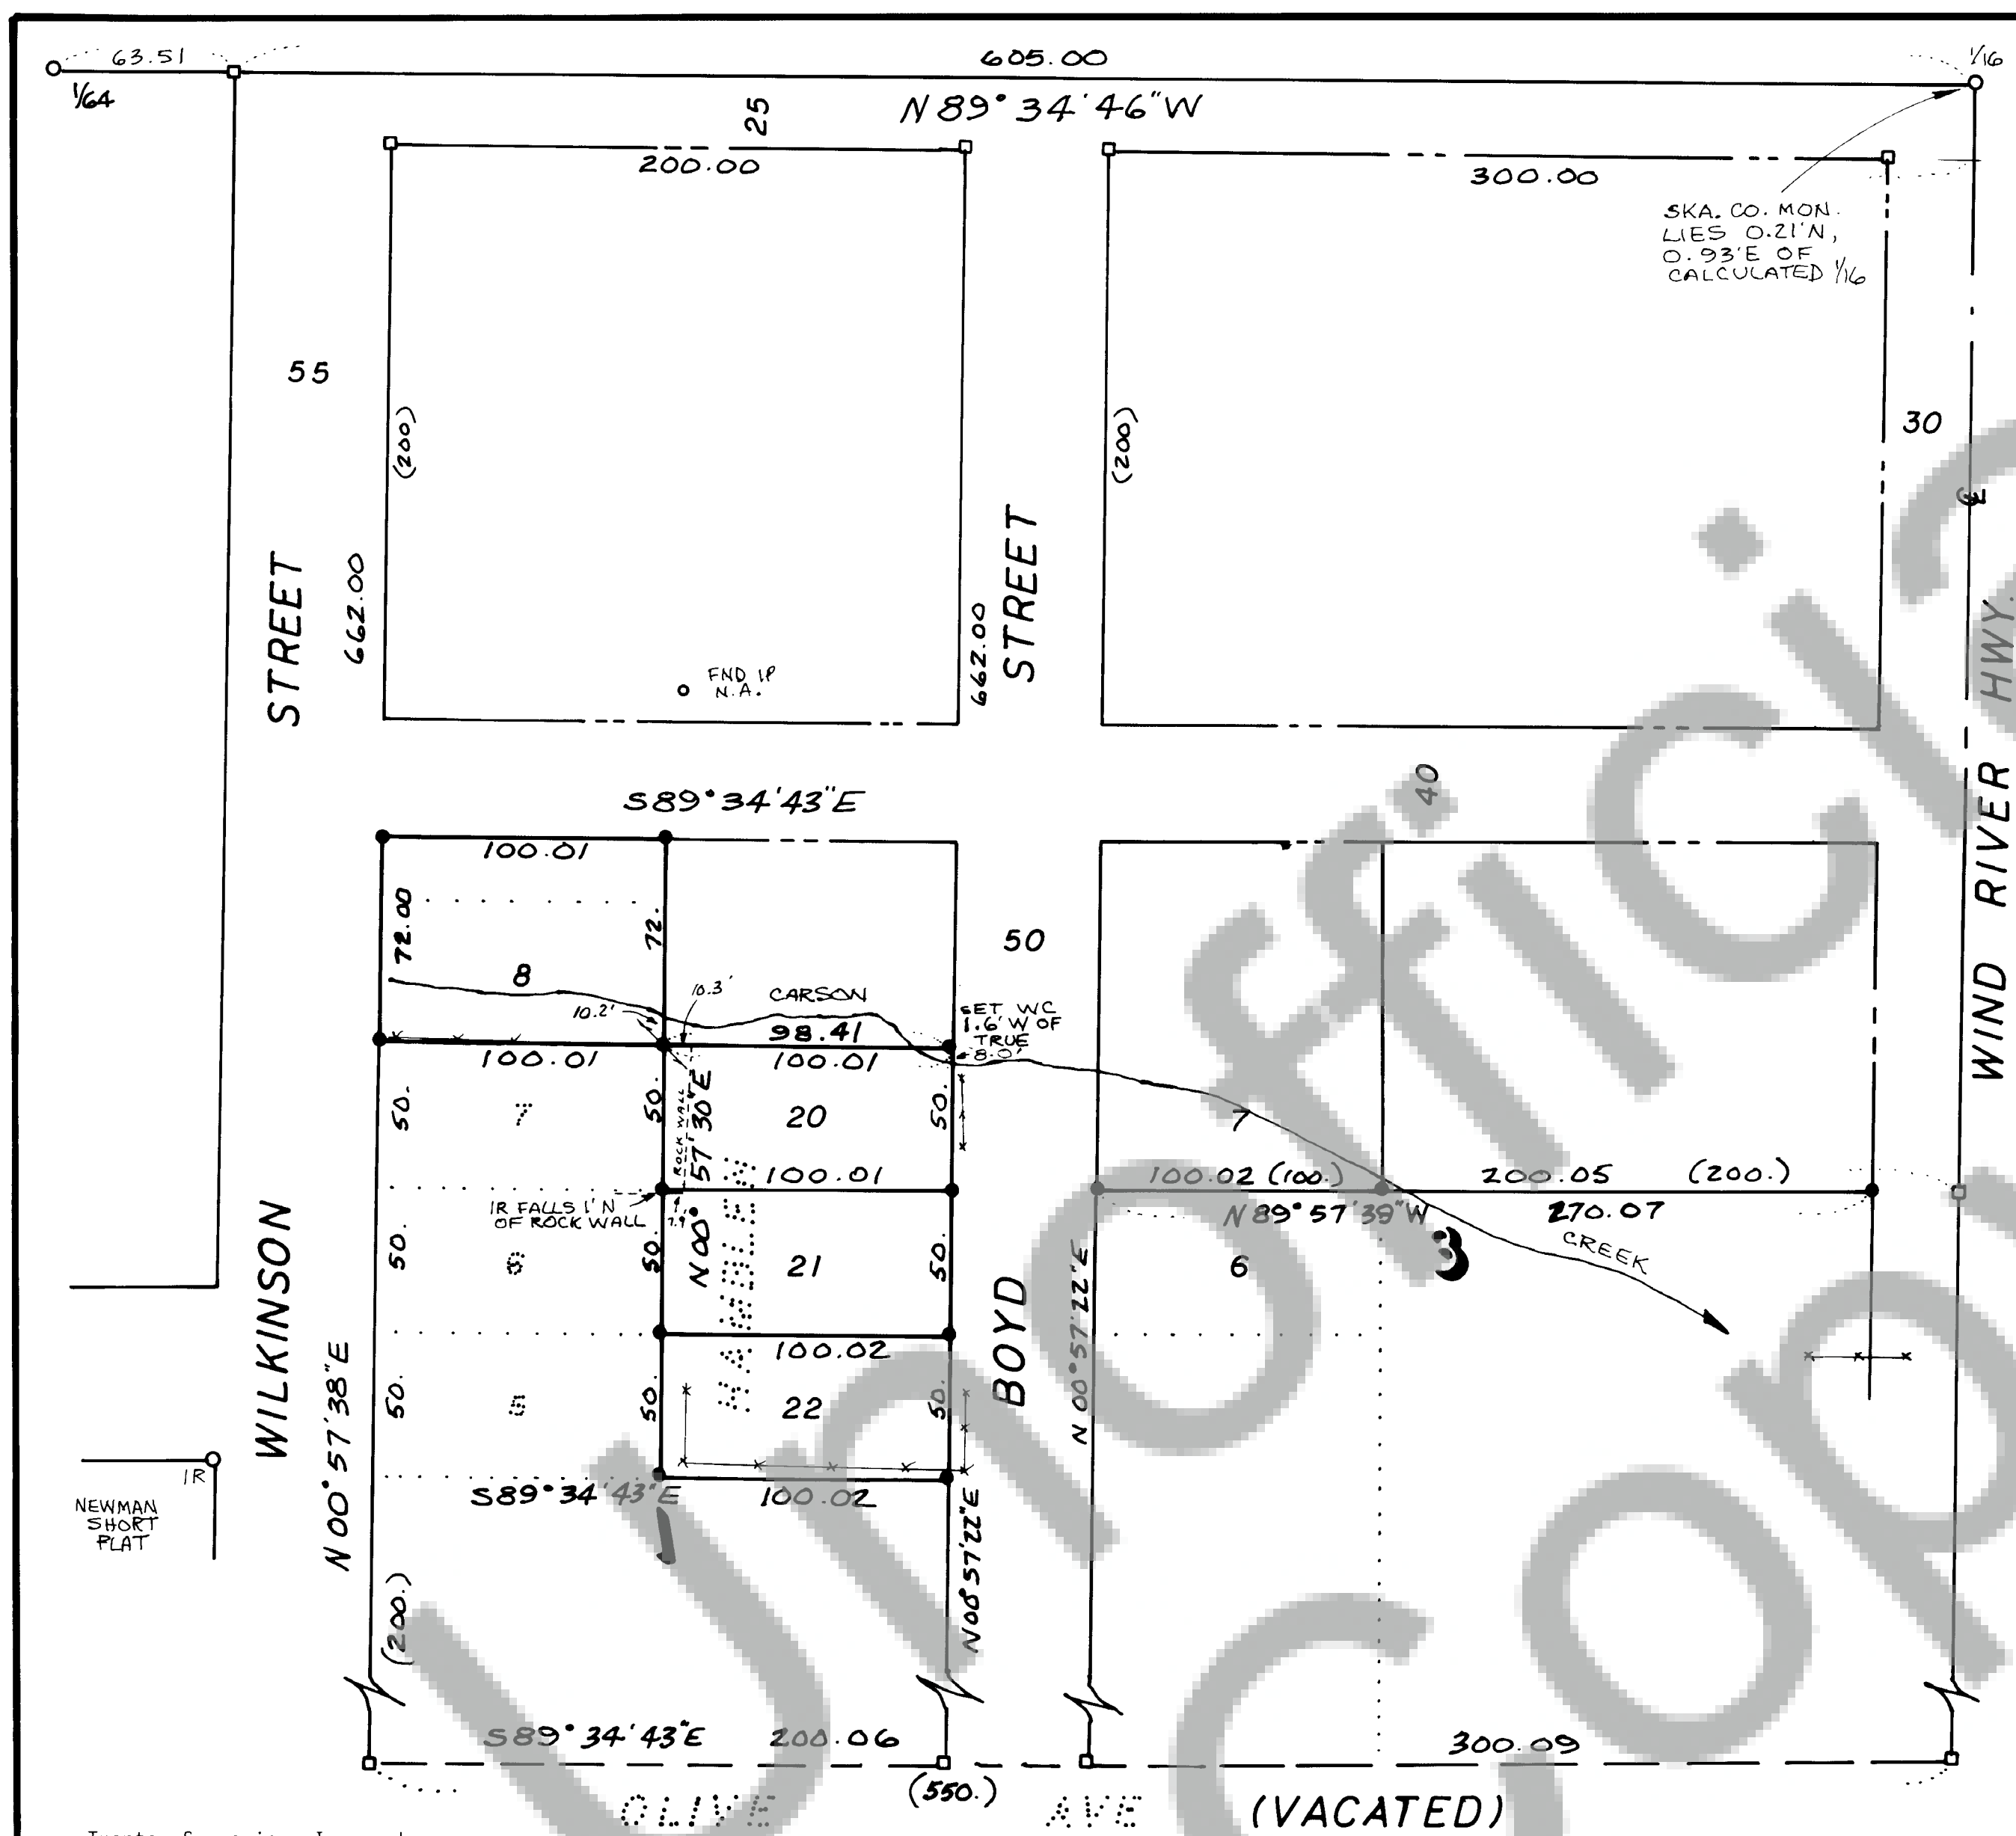

BLOCKS 1&3, BOYD AND WILKINSON ADD'N TO CARSON NW 1/4 NE 1/4 SECTION 29, T.3N., R.8E., W.M.

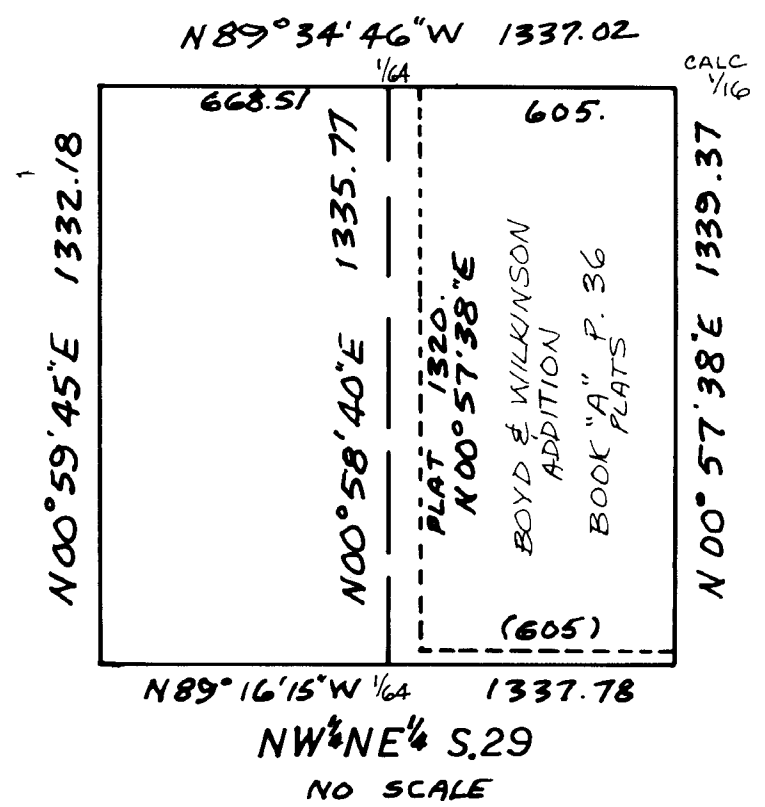

REFERENCES:
1. County Control, Bk.1, P.61 of Surveys
2. Bk.1, P.36 of Plats
Basis of bearings from Ref. 1-North line of Section 29 as shown.
The plat distances given in Ref. 2 are smaller than the fractional 20 acres it lies within, so plat distances were taken literally. No original corners were found, although indications of attempts at previous establishment were found, none of which evidenced a directional pattern. Corners near the American Legion Hall were not used in this survey.

SURVEY & TRAVERSE STATEMENT: A closed field traverse for the parcels shown was made with a 10" total station and related equipment. All measuring equipment met the minimum standards for this survey as per WAC 332-130-090. Acceptable distance and angular errors were mathematically balanced by compass adjustment, with raw closure greater than 1:10000. All field work done during the period May 6 - July 20, 1992.

- Found corner of record
- Set 5/8"x30" iron rod with plastic cap
- Calculated point, not set


Trantow Surveying, Inc. makes no warranty as to matters of unwritten title, adverse possession, estoppel, acquiescence, etc.

T. N. TRANTOW SURVEYING, P. L. S.
P. O. Box 287, Bingen, Washington 98605
(509) 493-3111

SURVEY FOR
WALTER HOCKINSON &
HERB HAMBLÉN

SKAMANIA COUNTY, WASH.

Surveyed by DC Date 7-92 Scale 1"=50'
Drawn by TT Date 8-92 Sheet 1 of 1
Checked by TNT Date 8-17-92 Project No. 32806

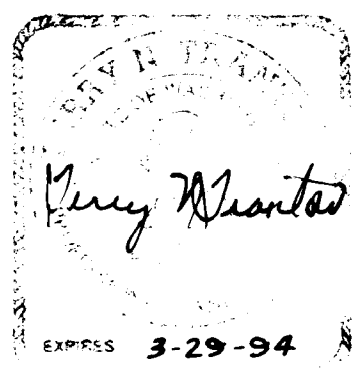

24 AUG. 1992

SURVEYOR'S CERTIFICATE
This map correctly represents a survey made by me or under my direction in conformance with the requirements of the Survey Recording Act at the request of Walter Hockinson and Herb Hamblen, in April, 1992.

Terry N. Trantow
Terry N. Trantow PLS 15673

AUDITOR'S CERTIFICATE
Filed for record this 9th day of Feb, 1993 at 11:52 AM in Book 3 of SURVEYS at Page 110 at the request of Trantow Surveying.

Gary M. Olson
County Auditor
by P. Harvey

Registered
Indexed, Dir
Indirect
Filed
Mailed