



NOTE:
THIS SURVEY WAS DONE FOR LOGGING PURPOSES.
HEAVY DARK LINES WERE BLAZED AND PAINTED.

RECORD OF SURVEY
IN THE
**EAST 1/2 SEC. 7,
T2N, R5E, W.M.,
SKAMANIA COUNTY, WA**

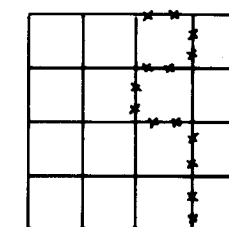


- SET 5/8" x 30" IRON ROD WITH PLASTIC CAP (OLSON #9025) DURING THIS SURVEY
- SET 3/4" IRON PIPE WITH BRASS CAP DURING PREVIOUS SURVEY (2/91) REC. DEC. 1982

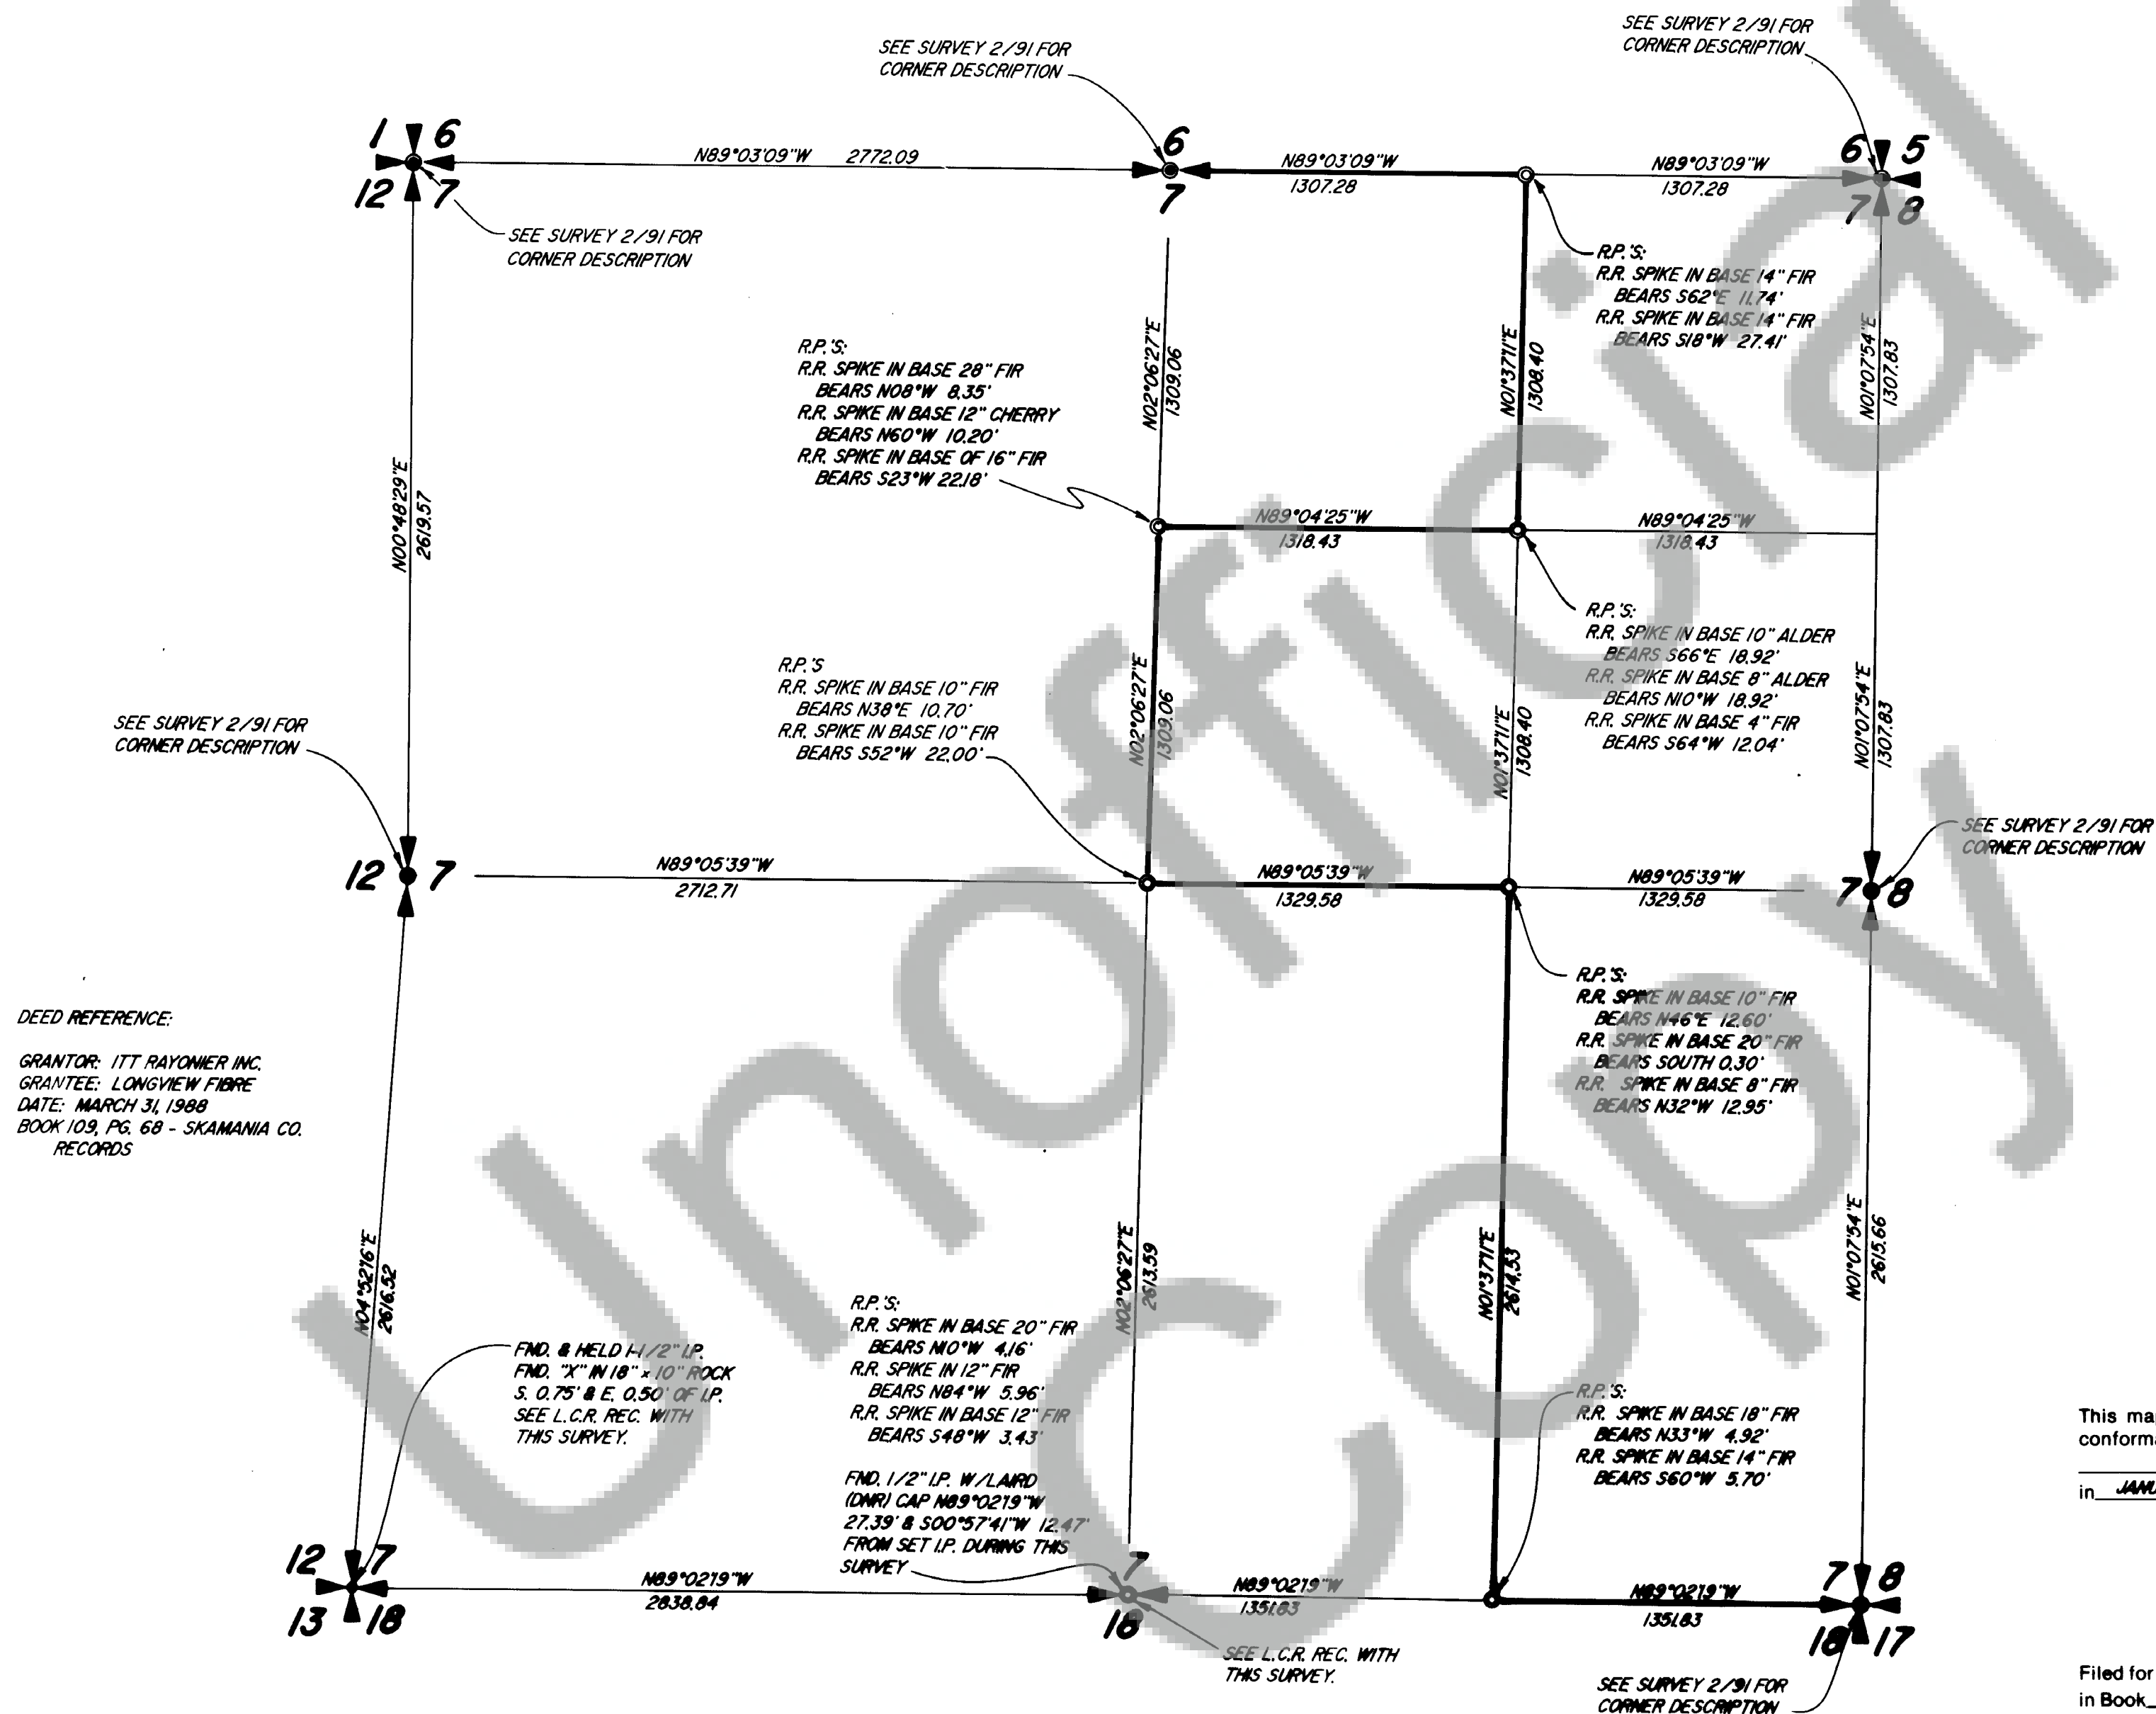

DEED REFERENCE:

GRANTOR: ITT RAYONIER INC.
GRANTEE: LONGVIEW FIBRE
DATE: MARCH 31, 1988
BOOK 109, PG. 68 - SKAMANIA CO.
RECORDS

BASIS OF BEARING: WASH. STATE COORD. SYSTEM -
SOUTH ZONE, BASED ON TRAVERSES RUN FOR
LONGVIEW FIBRE CO. & THE STATE OF WASHINGTON
BY OLSON ENGR. DURING PREVIOUS SURVEY (2/91)

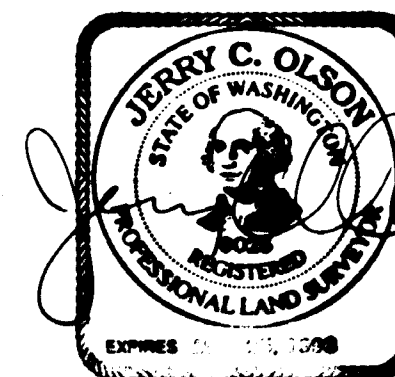

1/25193
SURVEYOR'S CERTIFICATE

This map correctly represents a survey made by me or under my direction in
conformance with the requirements of the Survey Recording Act at the request of
LONGVIEW FIBRE
in JANUARY 1993

Jerry C. Olson
Jerry C. Olson - 9025

AUDITOR'S CERTIFICATE

Filed for record this 9th day of February 1993 at 2:27 P.M.
in Book 3 of SURVEYS at page 113 at the request of
JERRY C. OLSON

[Signature]
Deputy County Auditor

SURVEY REFERENCES:

SURVEY BY OLSON ENGR.
FOR LONGVIEW FIBRE & STATE OF WASH.
(2/91) REC. DEC. 1982

SURVEY BY GERMUNSON
FOR AGNES CALDWELL (2/114)

PROCEDURE:

FIELD TRAVERSES WERE WITH A WILD T-1000 (3") & WILD D-1000
EDM, WILD T-2000 (1") AND WILD D-151 AND TOPCON 675-4 (3")
AND ADJUSTED BY COMPASS RULE.

SCALE: 1"=500'

Registered ☒
Indexed ☒
Indirect ☒
Filed ☒
Mailed ☒

OLSON
ENGINEERING INC.
1111 BROADWAY
VANCOUVER, WA 98660
206/695-1385

LAND SURVEYORS

ENGINEERS
SCALE 1"=500' DRAWN BY GMB
JOB NO. 3645 CALC BY PLS
DATE 1/93 SHEET 1 OF 1