


CURVE DATA

Δ	RADIUS	LENGTH
1	90° 00' 00"	50.00
2	5° 43' 20"	145.00
3	18° 43' 30"	145.00
4	23° 52' 10"	175.00
5	59° 15' 08"	70.00
6	59° 15' 08"	100.00
7	57° 15' 08"	130.00
8	49° 41' 18"	50.00
9	49° 41' 18"	50.00
10	57° 36' 22"	50.00
11	22° 55' 06"	50.00
12	84° 43' 24"	50.00

Map 20 937 M³³ AALVIK SHORT PLAT NO. 2
A PORTION OF THE G.W. JOHNSON D.L.C. 38, SECTION 20,
T. 2 N., R. 7 E., W.M., NORTH BONNEVILLE, WASHINGTON

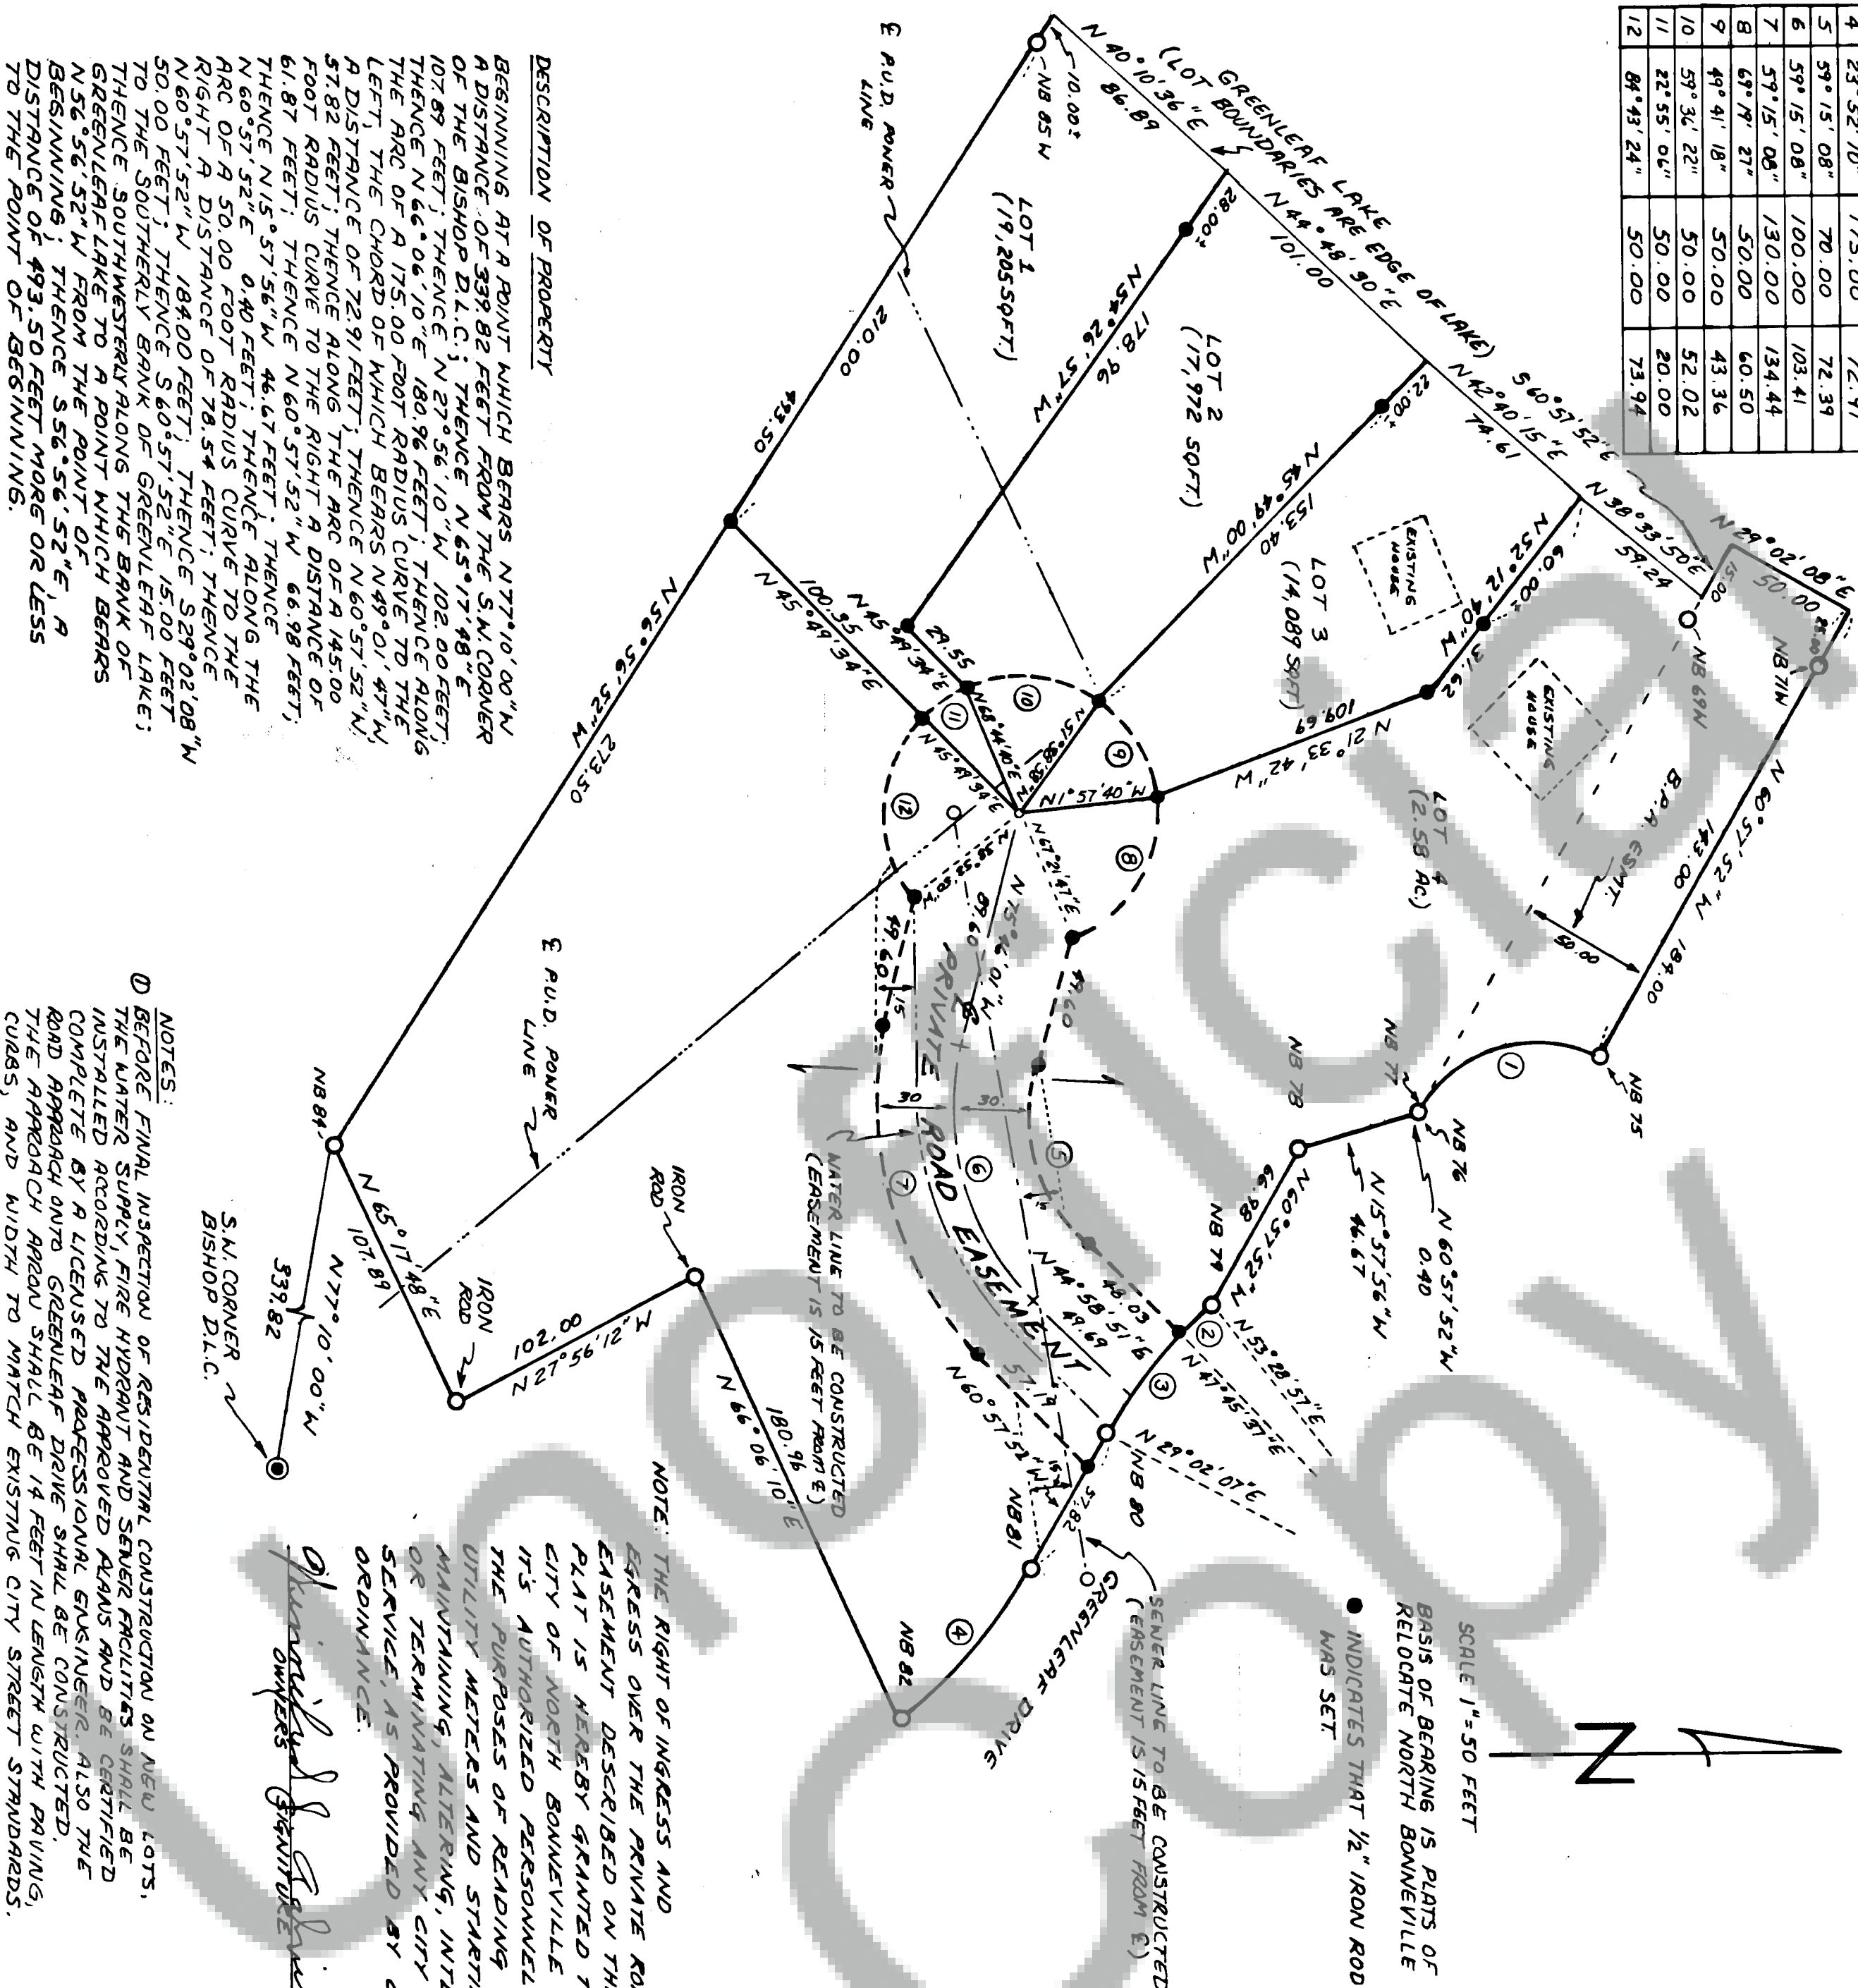

DESCRIPTION OF PROPERTY
BEGINNING AT A POINT WHICH BEARS N 77° 10' 00" W
A DISTANCE OF 339.82 FEET FROM THE S.N. CORNER
OF THE BISHOP D.L.C.; THENCE N 65° 17' 48" E
107.89 FEET; THENCE N 27° 36' 10" W 102.00 FEET;
THENCE N 66° 06' 10" E 180.96 FEET; THENCE ALONG
THE ARC OF A 175.00 FOOT RADIUS CURVE TO THE
LEFT, THE CHORD OF WHICH BEARS N 49° 01' 47" W
A DISTANCE OF 72.91 FEET; THENCE N 60° 57' 52" W
57.82 FEET; THENCE ALONG THE ARC OF A 145.00
FOOT RADIUS CURVE TO THE RIGHT A DISTANCE OF
61.87 FEET; THENCE N 60° 57' 52" W 66.98 FEET;
THENCE N 15° 57' 56" W 46.67 FEET; THENCE
N 60° 57' 52" E 0.40 FEET; THENCE ALONG THE
ARC OF A 50.00 FOOT RADIUS CURVE TO THE
RIGHT A DISTANCE OF 78.54 FEET; THENCE
N 60° 57' 52" W 184.00 FEET; THENCE S 29° 02' 08" W
50.00 FEET; THENCE S 60° 57' 52" E 15.00 FEET
TO THE SOUTHERLY BANK OF GREENLEAF LAKE;
THENCE SOUTHWESTERLY ALONG THE BANK OF
GREENLEAF LAKE TO A POINT WHICH BEARS
N 56° 56' 52" W FROM THE POINT OF
BEGINNING; THENCE S 56° 56' 52" E, A
DISTANCE OF 493.50 FEET MORE OR LESS
TO THE POINT OF BEGINNING.

NOTES:
① BEFORE FINAL INSPECTION OF RESIDENTIAL CONSTRUCTION ON NEW LOTS,
THE WATER SUPPLY, FIRE HYDRANT AND SEWER FACILITIES SHALL BE
INSTALLED ACCORDING TO THE APPROVED PLANS AND BE CERTIFIED
COMPLETE BY A LICENSED PROFESSIONAL ENGINEER. ALSO THE
ROAD APPROACH ONTO GREENLEAF DRIVE SHALL BE CONSTRUCTED.
THE APPROACH ROAD SHALL BE 14 FEET IN LENGTH WITH PROVISIONS,
CURBS, AND WIDTH TO MATCH EXISTING CITY STREET STANDARDS.

FILED FOR RECORD THIS 16TH DAY OF June 1993
AT 1:30 P.M. IN BOOK T OF SHORT PLATS
AT PAGE 20 AT THE REQUEST OF
Shirley M. Olson
COUNTY AUDITOR
Refiled for Record this 20th day of April 1993
at 9:32 AM in Book T of Short Plats at Page 44
by Skamania County. Shirley M. Olson by Cheryl Anne
County Auditor

Robert W. Glaeser
PROFESSIONAL LAND SURVEYOR
THIS MAP CORRECTLY REPRESENTS A SURVEY MADE
BY ME IN CONFORMANCE WITH THE REQUIREMENTS
OF THE SURVEY RECORDING ACT AT THE REQUEST
OF WINNIFRED J. AALVIK IN JULY 1982.
Robert W. Glaeser
PROFESSIONAL LAND SURVEYOR
RECEIVED
SKAMANIA COUNTY
JUN 1993
95935

THIS SHORT PLAT CONFORMS WITH CITY REGULATIONS
AND IS APPROVED SUBJECT TO ANY SPECIAL
CONDITIONS INSCRIBED HEREON AND TO
RECORDING IN THE SKAMANIA COUNTY AUDITOR'S
OFFICE.
Winnifred J. Aalvik
MAYOR, CITY OF NORTH BONNEVILLE DATE: 6/15/83
Chairperson, NORTH BONNEVILLE PLANNING COMM.
Shirley M. Olson
ATTEST, CITY CLERK DATE: 6/15/83
COUNTY TREASURER DATE: 6-16-83

WE THE OWNERS OF THE LAND CONTAINED IN THIS
SHORT PLAT HEREBY DECLARE AND CERTIFY THAT
THIS SHORT PLAT HAS BEEN MADE WITH OUR
FREE CONSENT AND IN ACCORDANCE WITH OUR
DESIRES.
Shirley M. Olson
NOTARY PUBLIC DATE: 6/16/83
ALL TAXES AND ASSESSMENTS ON PROPERTY INVOLVED
WITH THIS SHORT PLAT HAVE BEEN PAID,
DISCHARGED OR SATISFIED.
COUNTY TREASURER DATE: 6-16-83