


SURVEY IN SE 1/4 NE 1/4 SECTION 28, T.2 N., R.5 E., W.M.

LOT 1 OF MCNEE-HAMILTON AIRPORT SHORT PLAT

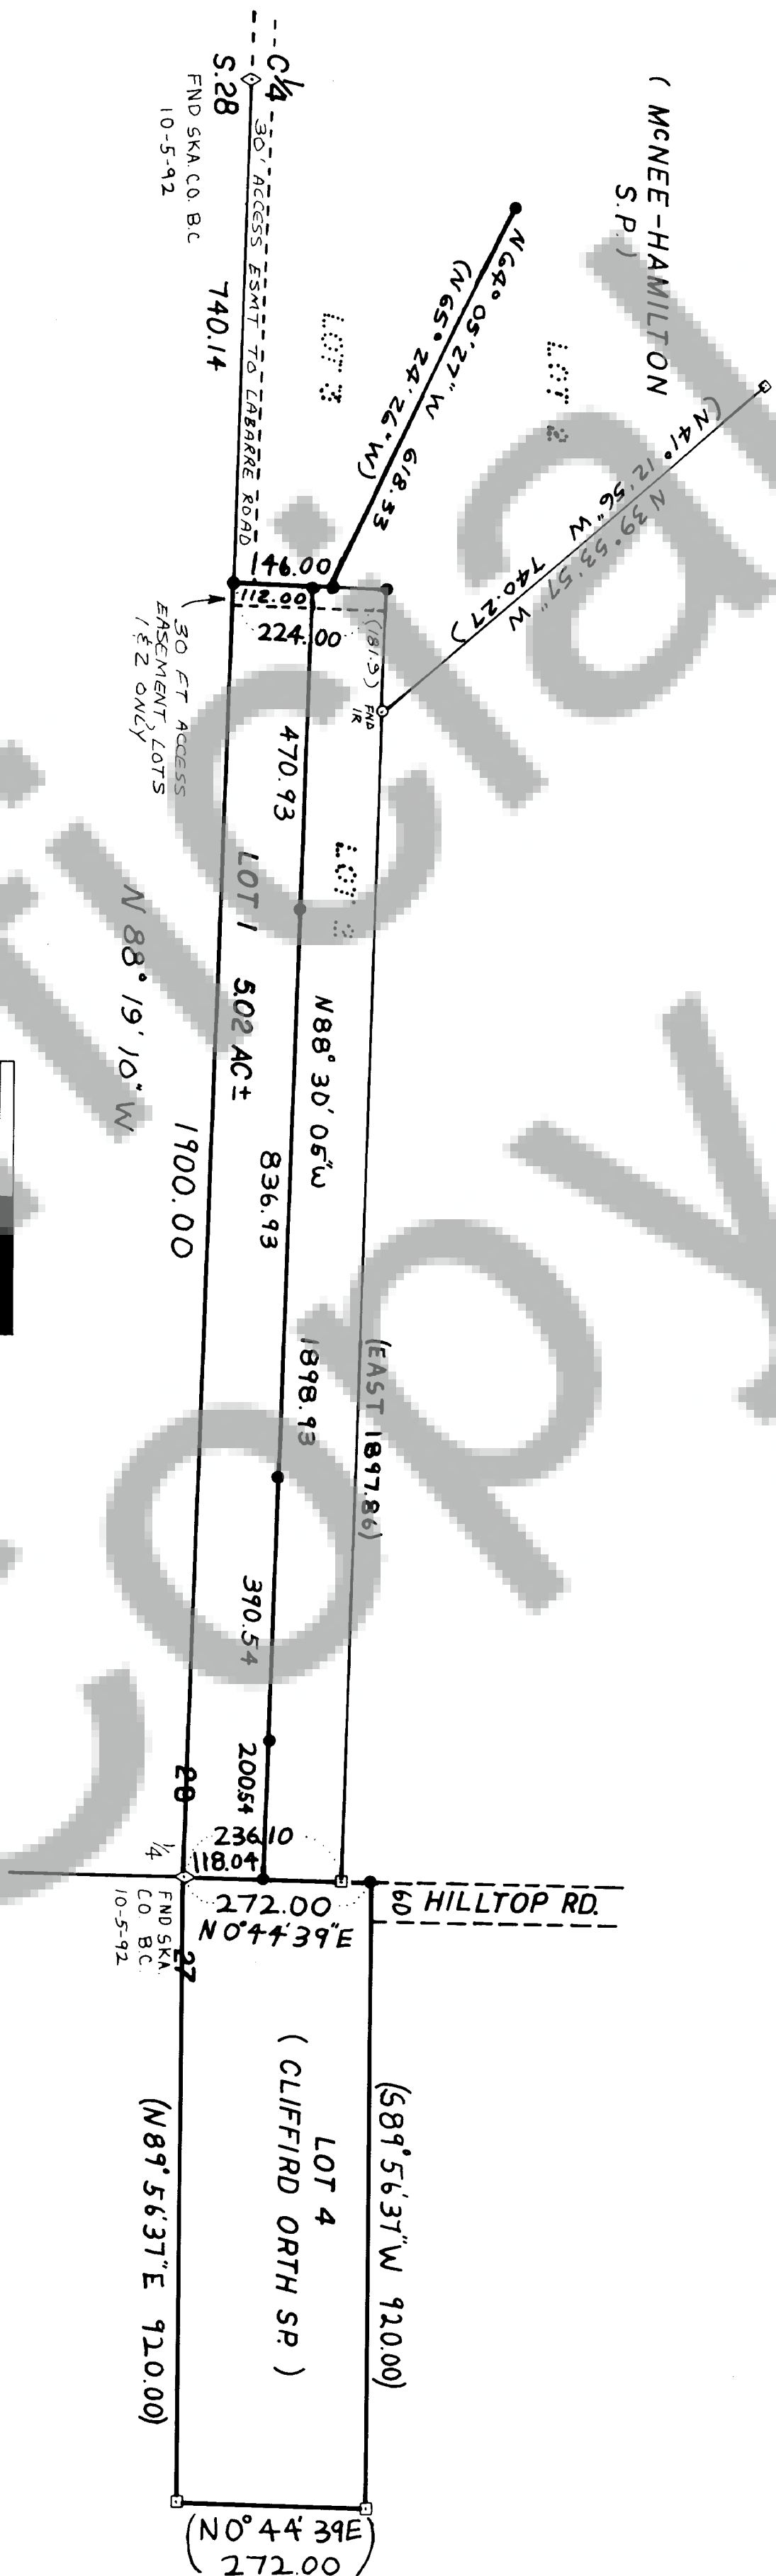

A closed field traverse for the parcels shown was made with a total station and related field equipment, all of which met the standards for this survey as per MAC 332-130-090. Work conducted during the periods of October 5-8, 1992 and April 5-13, 1993. Mathematical closure effected by compass adjustment methods.

NARRATIVE: Lot 1 of the McNee-Hamilton Airport Short Plat is the southerly portion of a private aircraft runway, the working centerline of which is slightly SE to NW. Some vegetation, mostly red alder, has regrown along the southerly edge. Additional iron rods were set flush as shown along the north line of Lot 1, and the NW corner of Lot 4 of the Cliffird Orth (sic) Short Plat was also set. The owner of Lot 2 of the McNee-Hamilton Short Plat asked that we establish the southwesterly line of that parcel, completed as shown in April 11, 1993.

The 30-foot easements shown for access were created on the respective short plats at different times, and no other documentation for said easements was found.

The description of these parcels may be found in Book 131 at Page 944, 945 of Deeds and in References 3, 4 & 5 as given.

REFERENCES:

1. Bk 2, Pg 212 of Surveys
2. Bk 1, Pg 195 of Surveys
3. Bk 2, Pg 213 of Short Plats
4. Bk 2, Pg 70 of Short Plats
5. Bk 2, Pg 91 of Short Plats


BASIS OF BEARINGS taken from Ref. 1 for the E-W centerline of Sec. 28 as shown, bearings true.

Trantow Surveying, Inc. makes no warranty as to matters of unwritten title, adverse possession, estoppel, acquiescence, etc.

T. N. TRANTOW SURVEYING, P. L. S.
P. O. Box 287, Bingen, Washington 99005
(509) 483-3111

SURVEY FOR
CHRISTOPHER BACH, ET AL
VIC ERICKSON

SKAMANIA COUNTY, WASH.

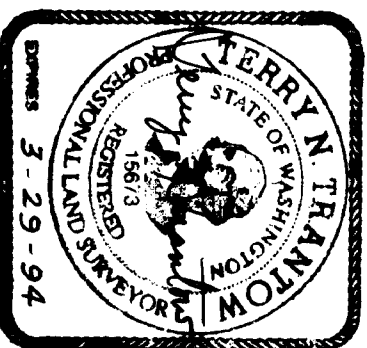

Surveyed by P.Y. Date 10-22-92 Scale 1" = 200'
Drawn by D.C. Date 5-23-93 Sheet 1 of 1
Checked by SW Date 5-24-93 Project No. 93253

SURVEYOR'S CERTIFICATE

This map correctly represents a survey made by me or under my direction in conformance with the requirements of the Survey Recording Act at the request of CHRIS BACH in October, 1992 and VIC ERICKSON in March, 1993.

Terry N. Trantow
Terry N. Trantow, PLS 15673

AUDITOR'S CERTIFICATE

Filed for record this 4th day of June, 1993 at 9:24 a.m.
Book 3 of SURVEYS at Page 116 at the request of T.N. Trantow.

County Auditor
Deputy