


SURVEY IN NW¼ SW¼ SECTION 19, T.2N, R.5E, W.M.


FILED FOR  
SKAMANIA COUNTY, WASH.  
JUL 9 12 59 PM '93  
REGISTERED

Access road centerline				
L	R	Chord	Ch. L	
0+00	113.44	51-59-55	125.00	S64-38-58W 109.59
1+13	-	-	-	S38-39-00W 127.00
2+40	42.07	19-16-55	125.00	S29-00-32W 41.87
2+82	-	-	-	S19-22-05W 144.75
4+27.26	N 89-24-22 W, 36.97' to center of C-D-S			

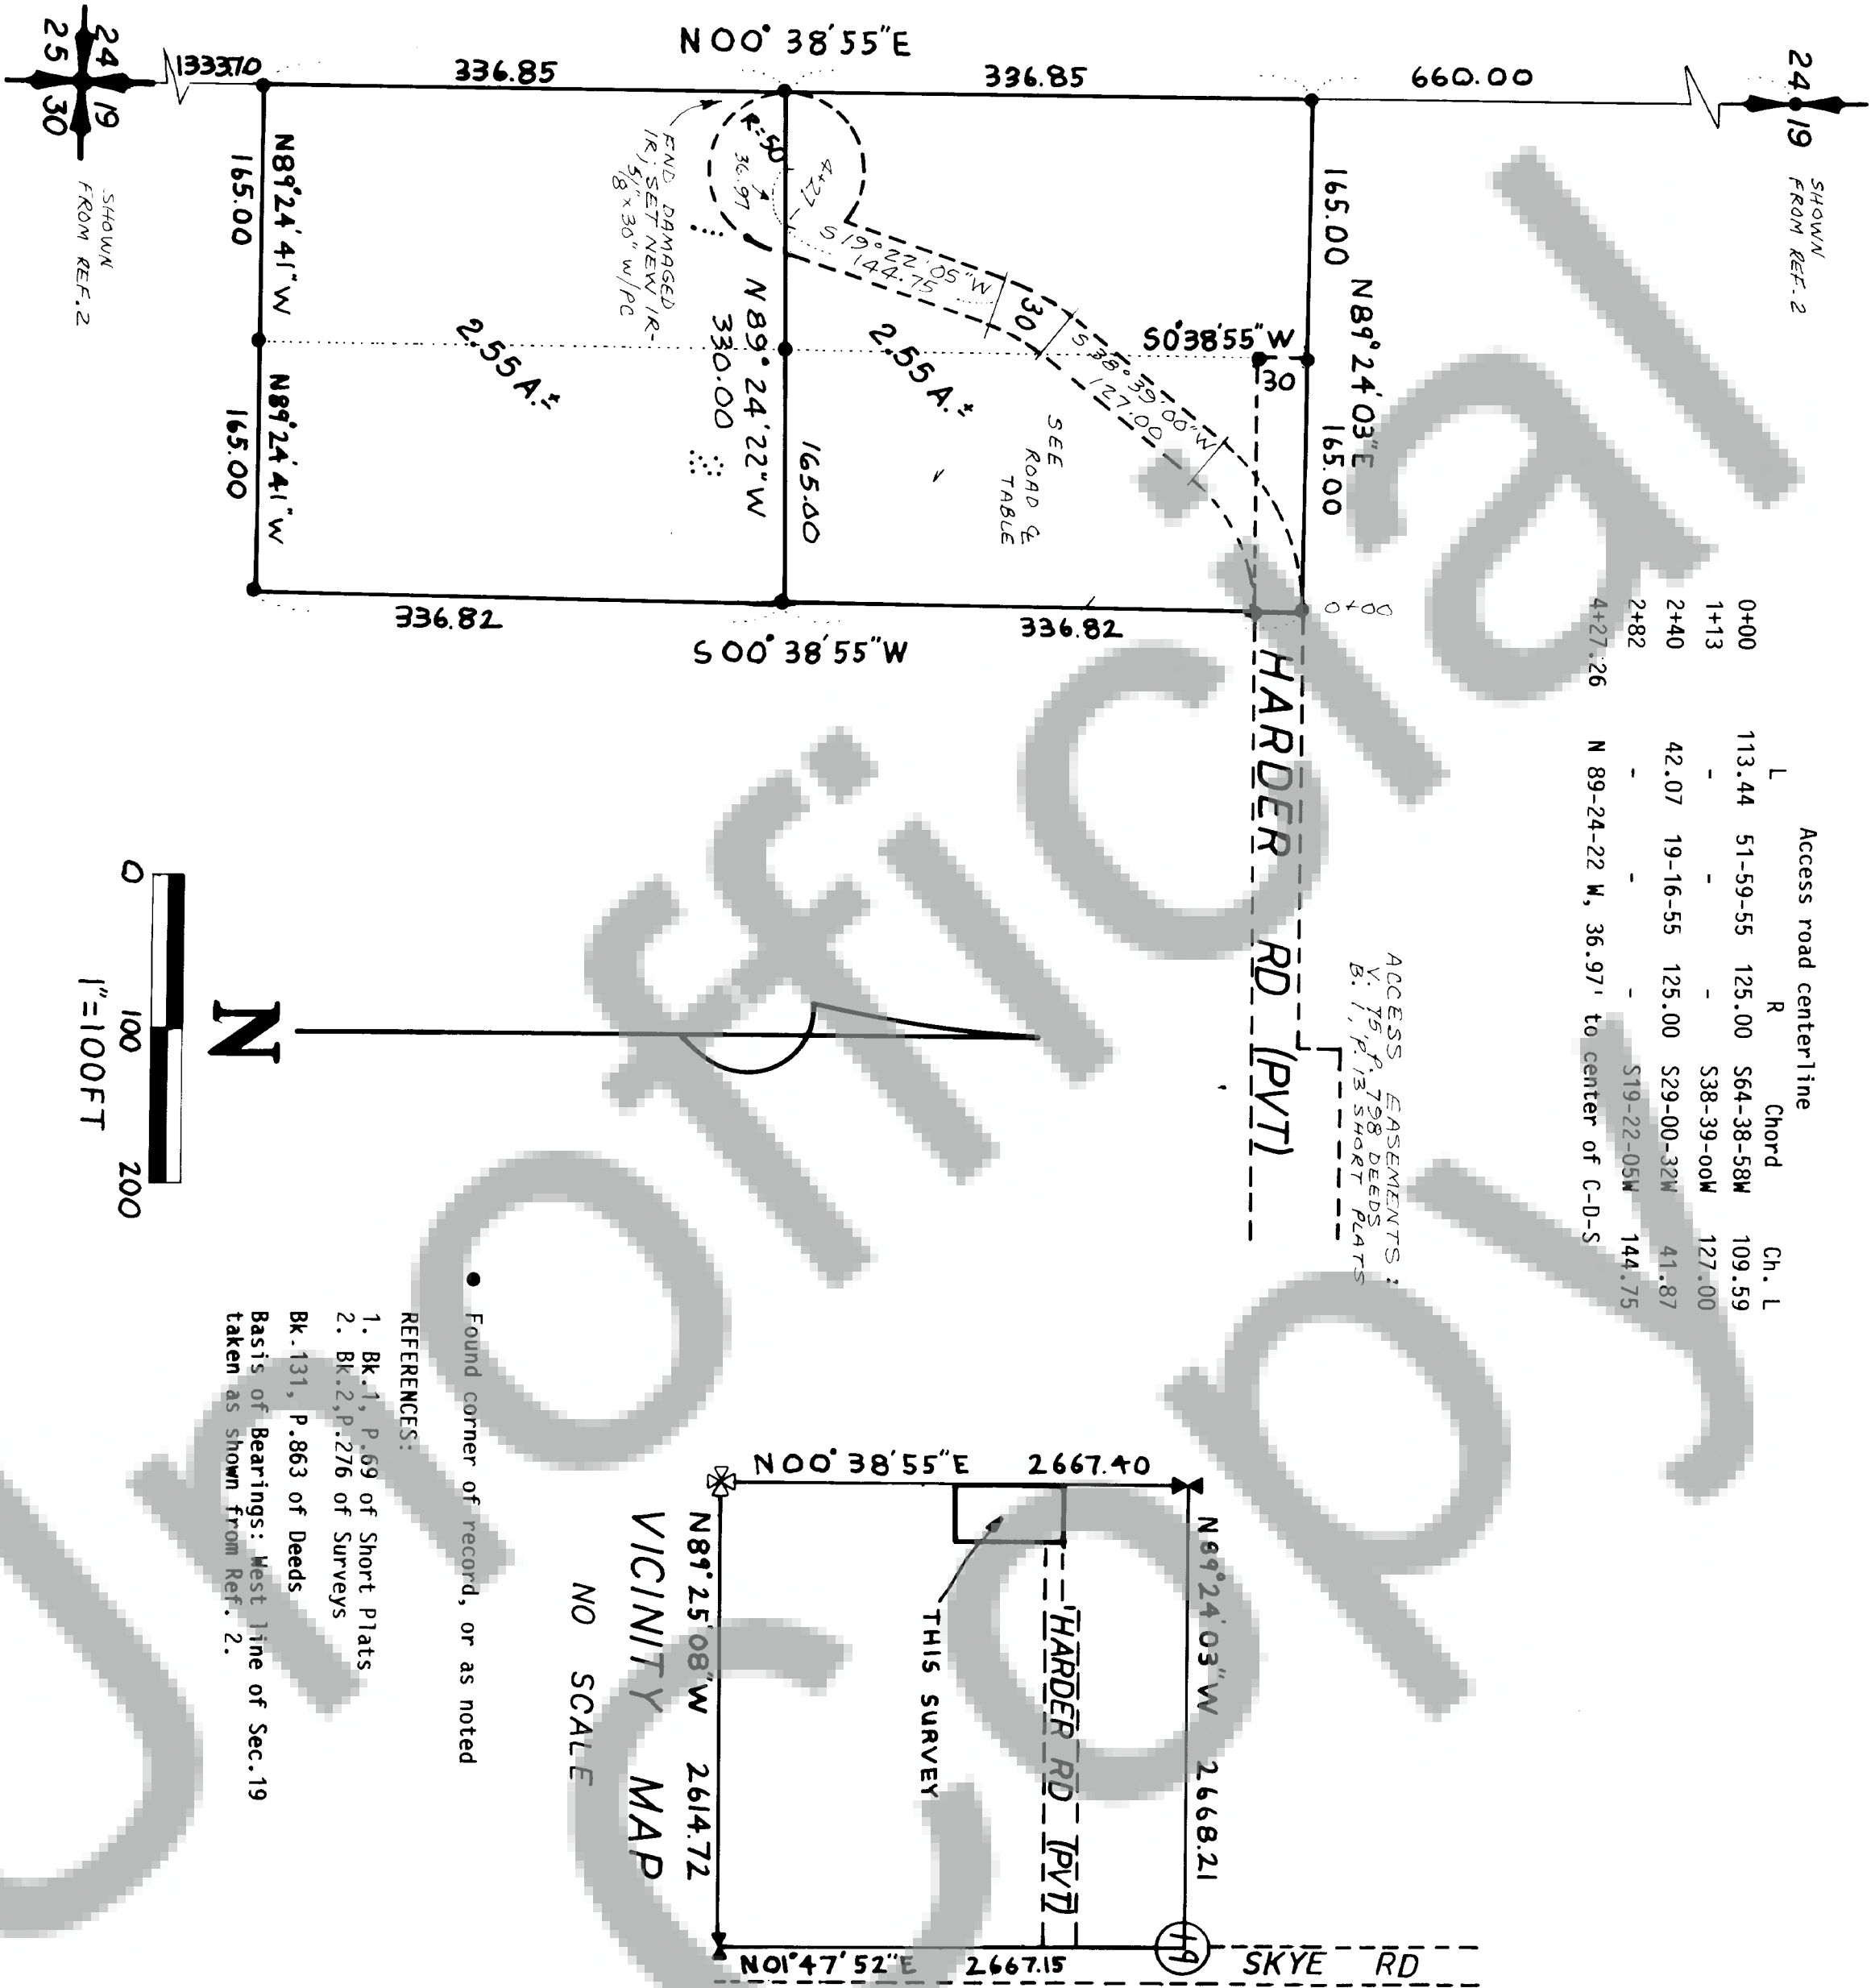

Trantow Surveying, Inc. makes no warranty as to matters of unwritten title, adverse possession, estoppel, acquiescence, etc.

VICINITY MAP

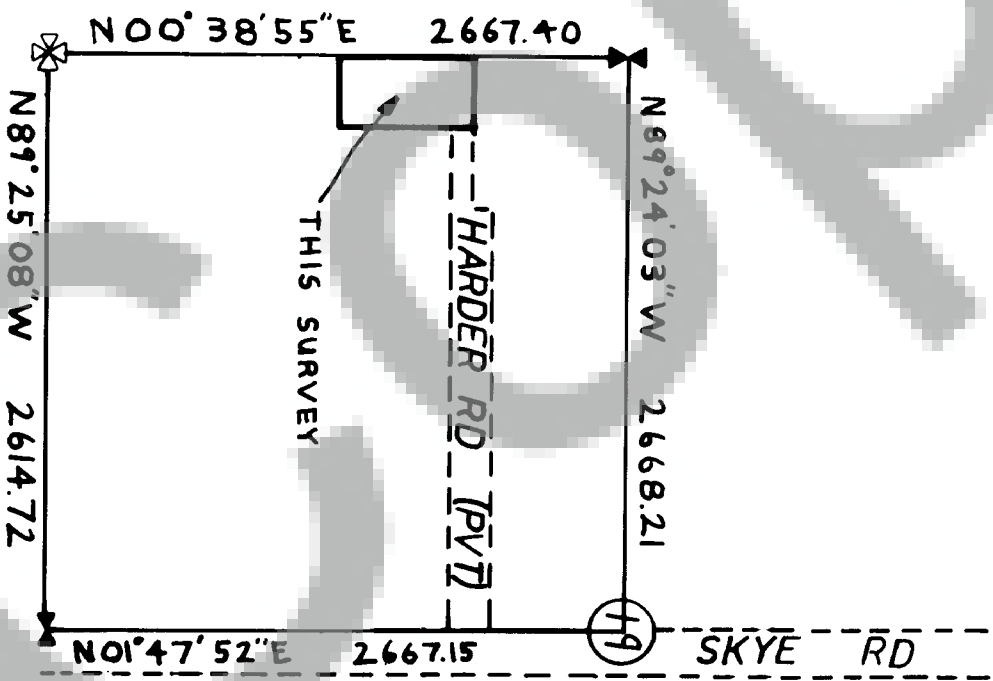

- Found corner of record, or as noted

REFERENCES:

- Bk. 1, P. 69 of Short Plats
- Bk. 2, P. 276 of Surveys
- Bk. 131, P. 863 of Deeds

Basis of Bearings: West line of Sec. 19 taken as shown from Ref. 2.

DESCRIPTION of Total Parcel:

Lots 1 & 2 of the David & Jennette Palmer Short Plat, as shown on the map thereof recorded in Book 1 at Page 69 of Short Plats.

NEW Parcel Descriptions:

- The North one-half of said Lots 1&2
- The South one-half of said Lots 1&2

TRAVERSE STATEMENT: An open traverse for the parcel shown was made with a 5" total station, data collector and related equipment, all of which met the minimum standards for this survey as per MAC 332-130-090.

MARRATIVE: This survey was conducted to tie and/or reestablish previously set corners and redetermine the lots by a new configuration. Only one corner, as noted, was reset. Work conducted 3/23/93-4/13/93.

T. N. TRANTOW SURVEYING, P. L. S.

P. O. Box 287, Bingen, Washington 98603  
(509) 483-3111

SURVEY FOR

HARVEY ERICKSON

SKAMANIA COUNTY, WASH.

Surveyed by P. V. Date 4-93 Scale 1"=100 FT.  
Drawn by D. S. Date 5-93 Sheet 1 of 1  
Checked by J. B. Date 6-93 Project No. 13705



SURVEYOR'S CERTIFICATE

This map correctly represents a survey made by me or under my direction in conformance with the requirements of the Survey Recording Act at the request of HARVEY ERICKSON in March, 1993.

Terry N. Trantow  
Terry N. Trantow PLS 15673

AUDITOR'S CERTIFICATE

Filed for record this 9th day of July, 1993 at 12:59 PM, in Book 3 of SURVEYS at Page 119 at the request of T.N. Trantow

Sherry M. Olson by D. S. Trantow  
County Auditor Deputy

57 JUNE 1993