


The intent of this Survey is to establish and monument two tracts of land recorded in Book 132, Page 158, Book 130, Page 360, Book 130, Page 361, and Book 134, Page 278. Also to calculate the centerline and right-of-ways of Labarre Road.

FILED FOR RECORD
SKAMANIA COUNTY, WASH.
BY
GARY H. OLSON
Aug 24 8 54 AM '93

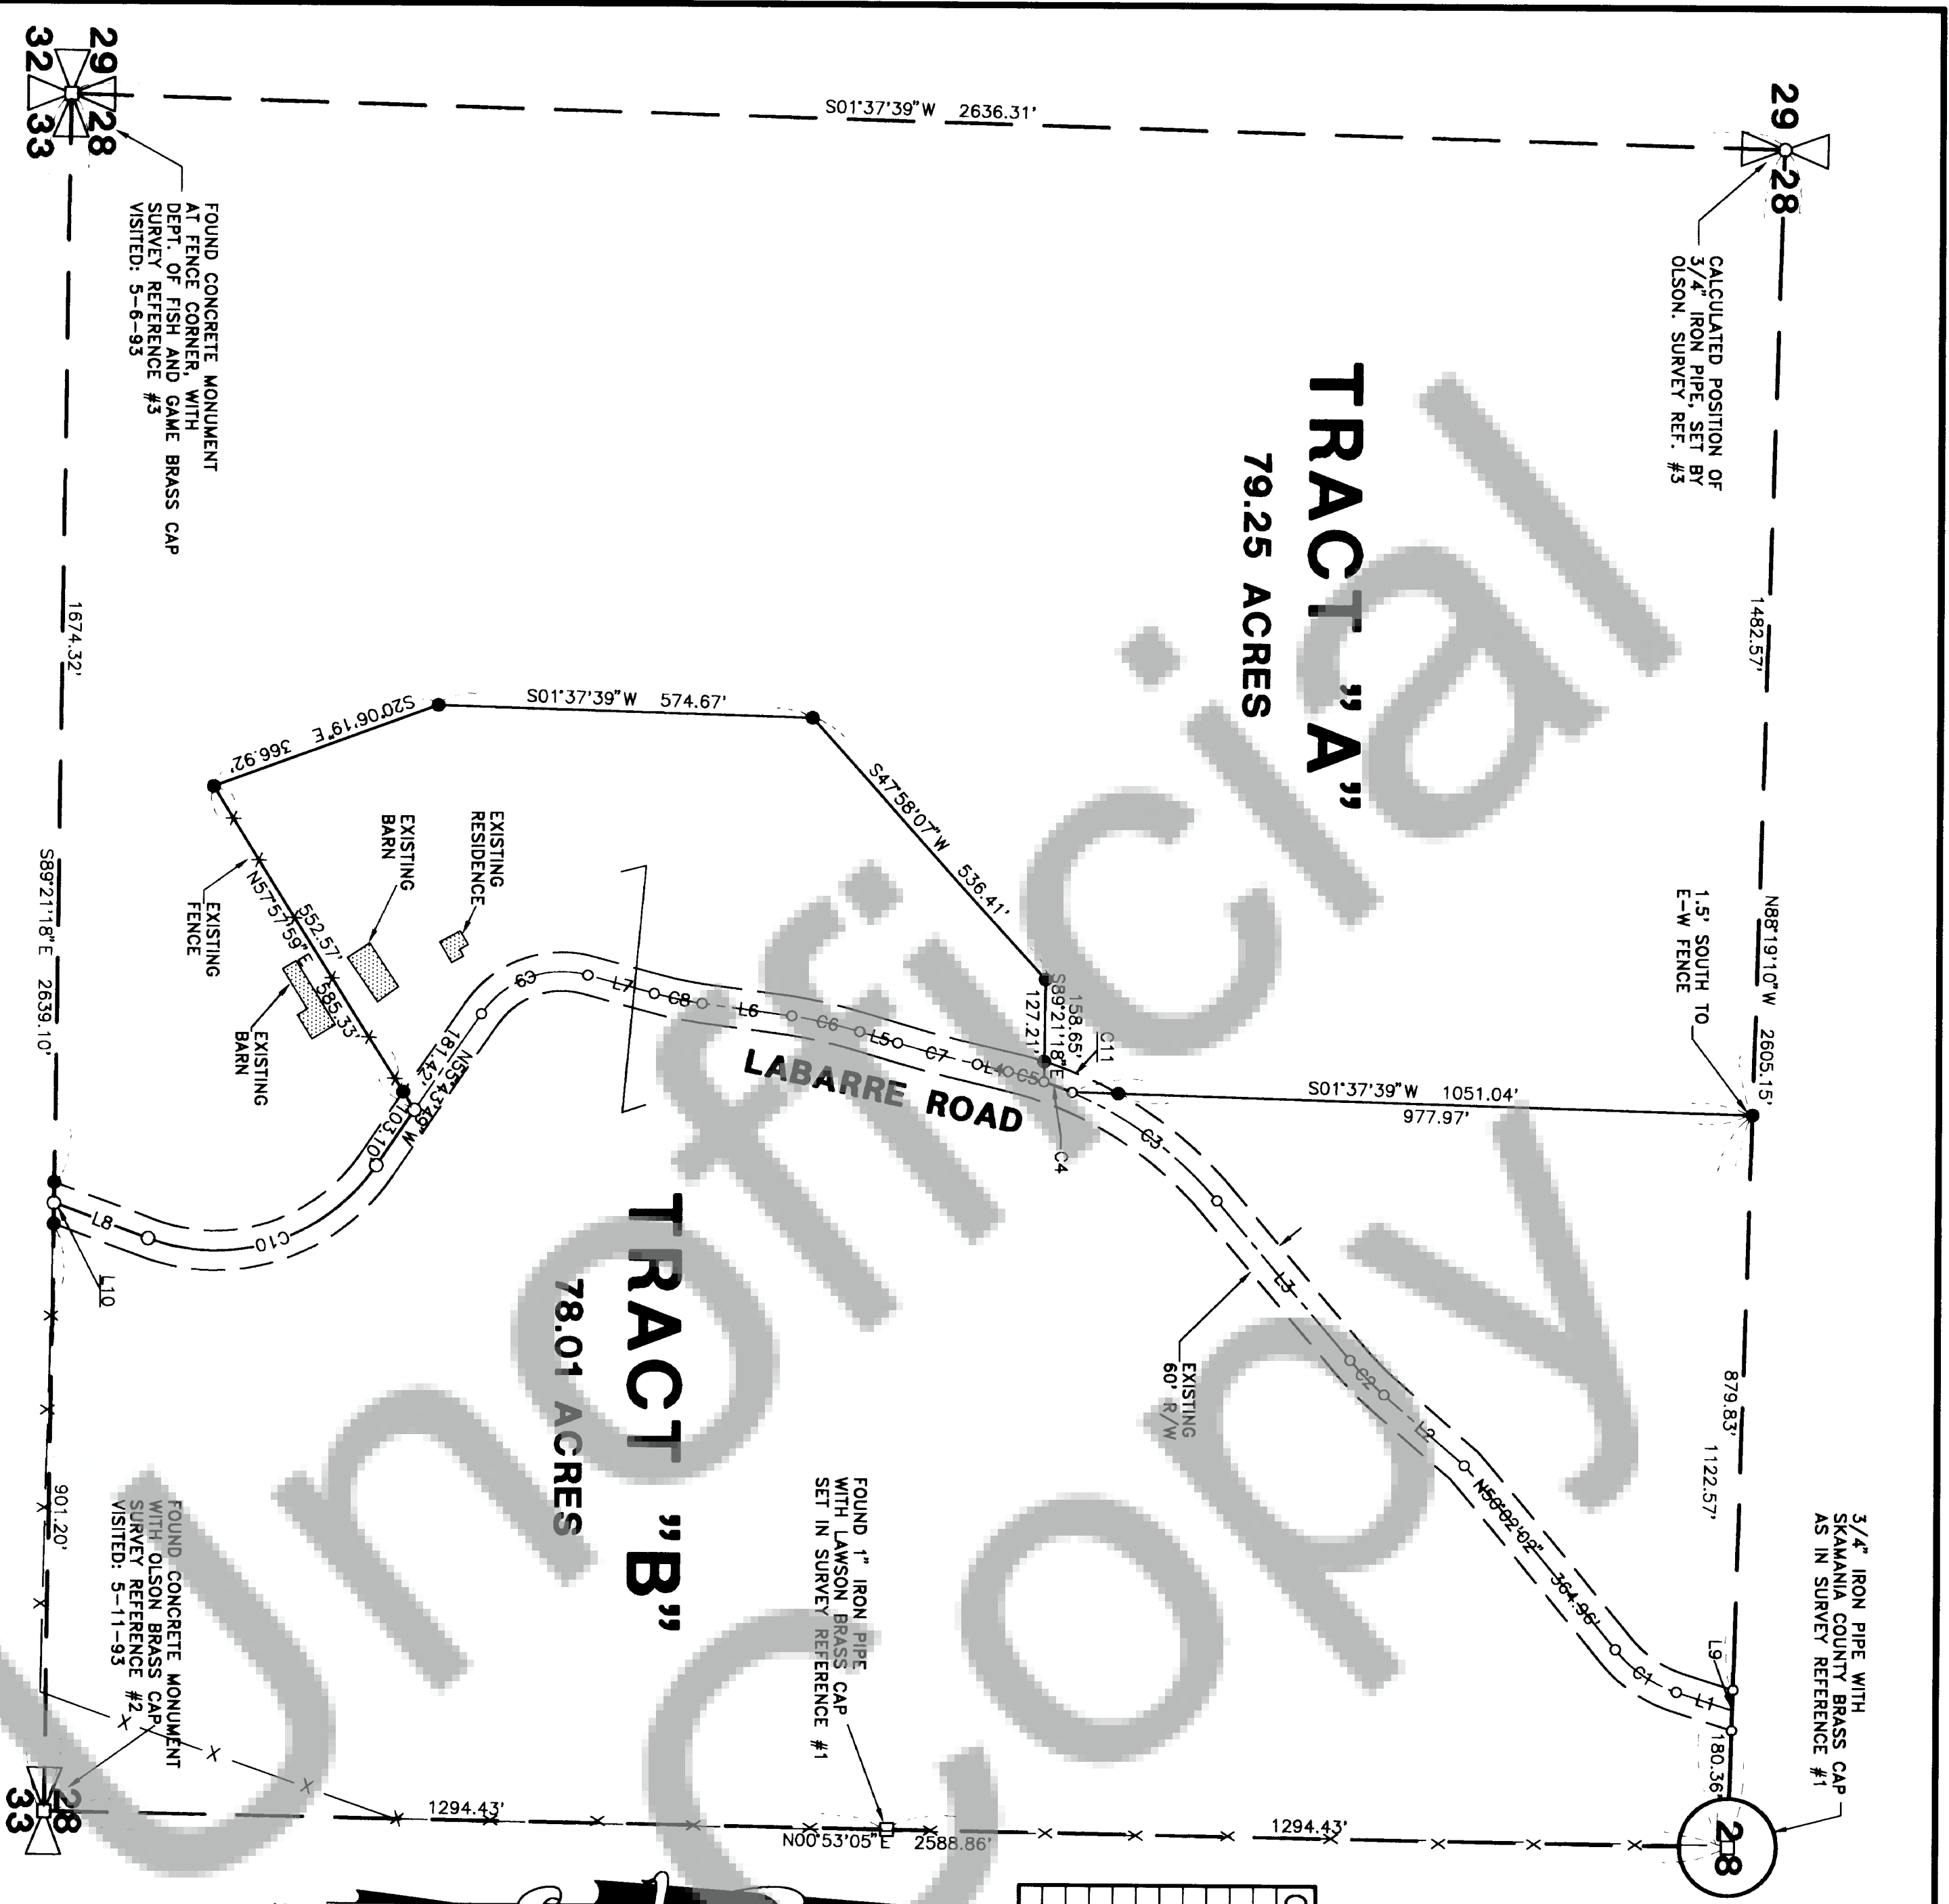


CURVE	ARC	RADIUS	DELTA	CHORD	BRG.	CHORD
C1	116.10'	200.00'	33°15'33"	S34°11'34"W		114.47'
C2	74.78'	500.00'	08°34'10"	S45°22'10"W		74.71'
C3	282.02'	600.00'	26°55'50"	S36°11'20"W		279.43'
C4	44.05'	600.00'	04°12'24"	S20°37'13"W		44.04'
C5	57.11'	600.00'	05°27'12"	S15°47'25"W		57.08'
C6	107.07'	800.00'	07°40'05"	S12°51'16"W		106.99'
C7	126.52'	2000.00'	03°37'29"	S14°52'34"W		126.50'
C8	75.07'	600.00'	07°10'06"	S11°33'47"W		75.02'
C9	185.56'	150.00'	70°52'38"	S20°17'30"E		173.95'
C10	396.35'	300.00'	75°41'53"	S17°52'52"E		368.15'
C11	124.21'	630.00'	11°17'48"	N23°17'15"E		124.01'

LINE	BEARING	DISTANCE
L1	N17°33'47"E	90.66'
L2	N41°05'05"E	154.99'
L3	N49°39'15"E	318.16'
L4	N1°30'34"E	48.79'
L5	N16°41'18"E	60.93'
L6	N07°34'36"E	138.81'
L7	N15°08'50"E	105.78'
L8	N19°58'04"E	154.09'
L9	S86°19'10"E	62.38'
L10	N89°21'18"W	63.58'

Basis of Bearings:
Approximate Lambert Conformal South zone as on the East line of the Southwest 1/4 of Section 28, as shown in Survey Reference #1


SCALE: 1" = 200'

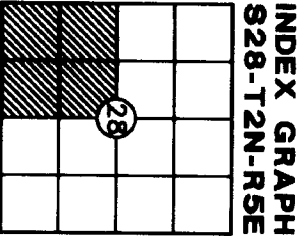

EQUIPMENT USED:
WILD T1600/1-SEC. THEODOLITE
WILD DISTOMAT DI-5
PROCEDURES USED:
FIELD TRAVERSE
METHOD OF CALCULATION:
COMPASS RULE ADJUSTMENT
MINIMUM CLOSURE = 1:5000

LEGEND
☐ FOUND MONUMENT
● SET 1/2" IRON ROD WITH YELLOW CAP STAMPED "WA-11989"
○ CALCULATED POSITION (NOT SET)
AUDITOR'S CERTIFICATE
FILED FOR RECORD THIS 24th DAY OF August, 1993 AT 8:54 A.M. IN BOOK 3 OF SURVEYS AT PAGE 124 AT THE REQUEST OF LAWSON SURVEYING AND ENGINEERING, INC.
Deputy County Auditor Date 8/24/93

SURVEYOR'S CERTIFICATE
THIS MAP CORRECTLY REPRESENTS A SURVEY MADE BY ME OR UNDER MY DIRECTION IN CONFORMANCE WITH THE REQUIREMENTS OF THE SURVEY RECORDING ACT AT THE REQUEST OF RICK & SHERILL BALDWIN
John G. Lawson, PE, PLS Date 6/30/93
Washington Surveyor's License # 11989

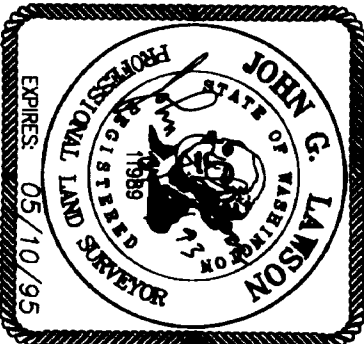

RECORD OF SURVEY
The Southwest 1/4 of Section 28, T 2 N., R 5 E., W.M. Skamania County, WA.
CALCULATED BY: A. BESUDA DATE: JUNE 1993
DRAWN BY: B. TUMBERG DWG. No.: S2493.DWG
CHECKED BY: J.G. LAWSON SHEET 1 OF 1
LAWSON SURVEYING & ENGINEERING, INC.
Bldg. 2, Suite 280 11900 N.E. 95th Street
Vancouver, WA 98682 (206) 256-8006