

118506

BOOK 3 139


STANDARD  
B-  
JAN 14 12 40 PM '94

AS FOR  
GARY M. OLSON

SECTION CORNER,  
FD. D.N.R. BRASS CAP  
MON. IN CONC.  
AUDITOR'S FILE #98370,  
MONUMENTS BK. 3/7, Pg. 1.

N. 1/4 CORNER,  
SEARCHED, NOT FOUND,  
CALC. POS. BY SINGLE  
PROPORTIONATE MEAS.

SECTION CORNER,  
FD. D.N.R. BRASS CAP  
MON. IN CONC.  
AUDITOR'S No. 98022  
MONUMENTS BK. 3/7, Pg. 43.

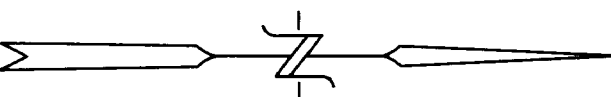

REFERENCES:

CROWN ZELLERBACH CORP. SURVEY  
BY TENNESON ENGINEERING CORP.  
W.O. #6501, JULY, 1984.  
AUDITOR'S FILE No. 98018  
RECORDED BOOK 2, PAGE 162.

CROWN ZELLERBACH CORP. SURVEY  
BY BERT MASON, JR.  
DECEMBER, 1966.  
BOOK "J", PAGE 148-153.

LEGEND:

- SET 5/8" DIA. x 30" IRON ROD WITH YELLOW PLASTIC CAP, #872.
- FOUND MONUMENTS, AS NOTED.
- CALCULATED CORNERS, NOT SET.
- SET HUB & TACK.
- SET P.K. NAIL OR AS NOTED.
- ===== FLAGGED & POSTED PROPERTY LINE.

NOTES:

RELATIVE ACCURACY:  
THIS SURVEY WAS CLOSED TRAVERSE WITH A  
RELATIVE ERROR OF 1 PART IN 50,000.

EQUIPMENT:  
WILD T-16, 0"01' THEODOLITE AND WILD  
DI-5 ELECTRONIC DISTANCE MEASURING UNIT.

PROCEEDING:  
CLOSED FIELD TRAVERSE USING DOUBLED  
ANGLE MEASUREMENT AND AVERAGE OF  
DISTANCE READING.

AUDITOR'S CERTIFICATE:

FILED FOR RECORD THIS 14<sup>th</sup> DAY OF January, 1994,  
AT 12:40 P.M. IN BOOK 3 AT PAGE 139 AT THE  
REQUEST OF DAVID L. TUTTLE,  
REGISTERED LAND SURVEYOR #11733.

*G. Steury - Deputy*  
COUNTY AUDITOR

SURVEYOR'S CERTIFICATE:


THIS MAP CORRECTLY REPRESENTS A SURVEY MADE BY  
ME OR UNDER MY DIRECTION IN CONFORMANCE WITH  
THE REQUIREMENTS OF THE SURVEY RECORDING ACT  
AT THE REQUEST OF LONGVIEW FIBRE CO.  
IN DECEMBER, 1993.

*David L. Tuttle*  
DAVID L. TUTTLE,  
REGISTERED LAND SURVEYOR, #11733.



NARRATIVE:

SURVEY PURPOSE TO ESTABLISH, POST AND FLAG THE  
SOUTH AND EAST LINES OF THE S.W. 1/4 AND THE  
NORTH LINE OF THE S.E. 1/4, SECTION 11, TWP. 3 N.  
RANGE 7 E. W.M.

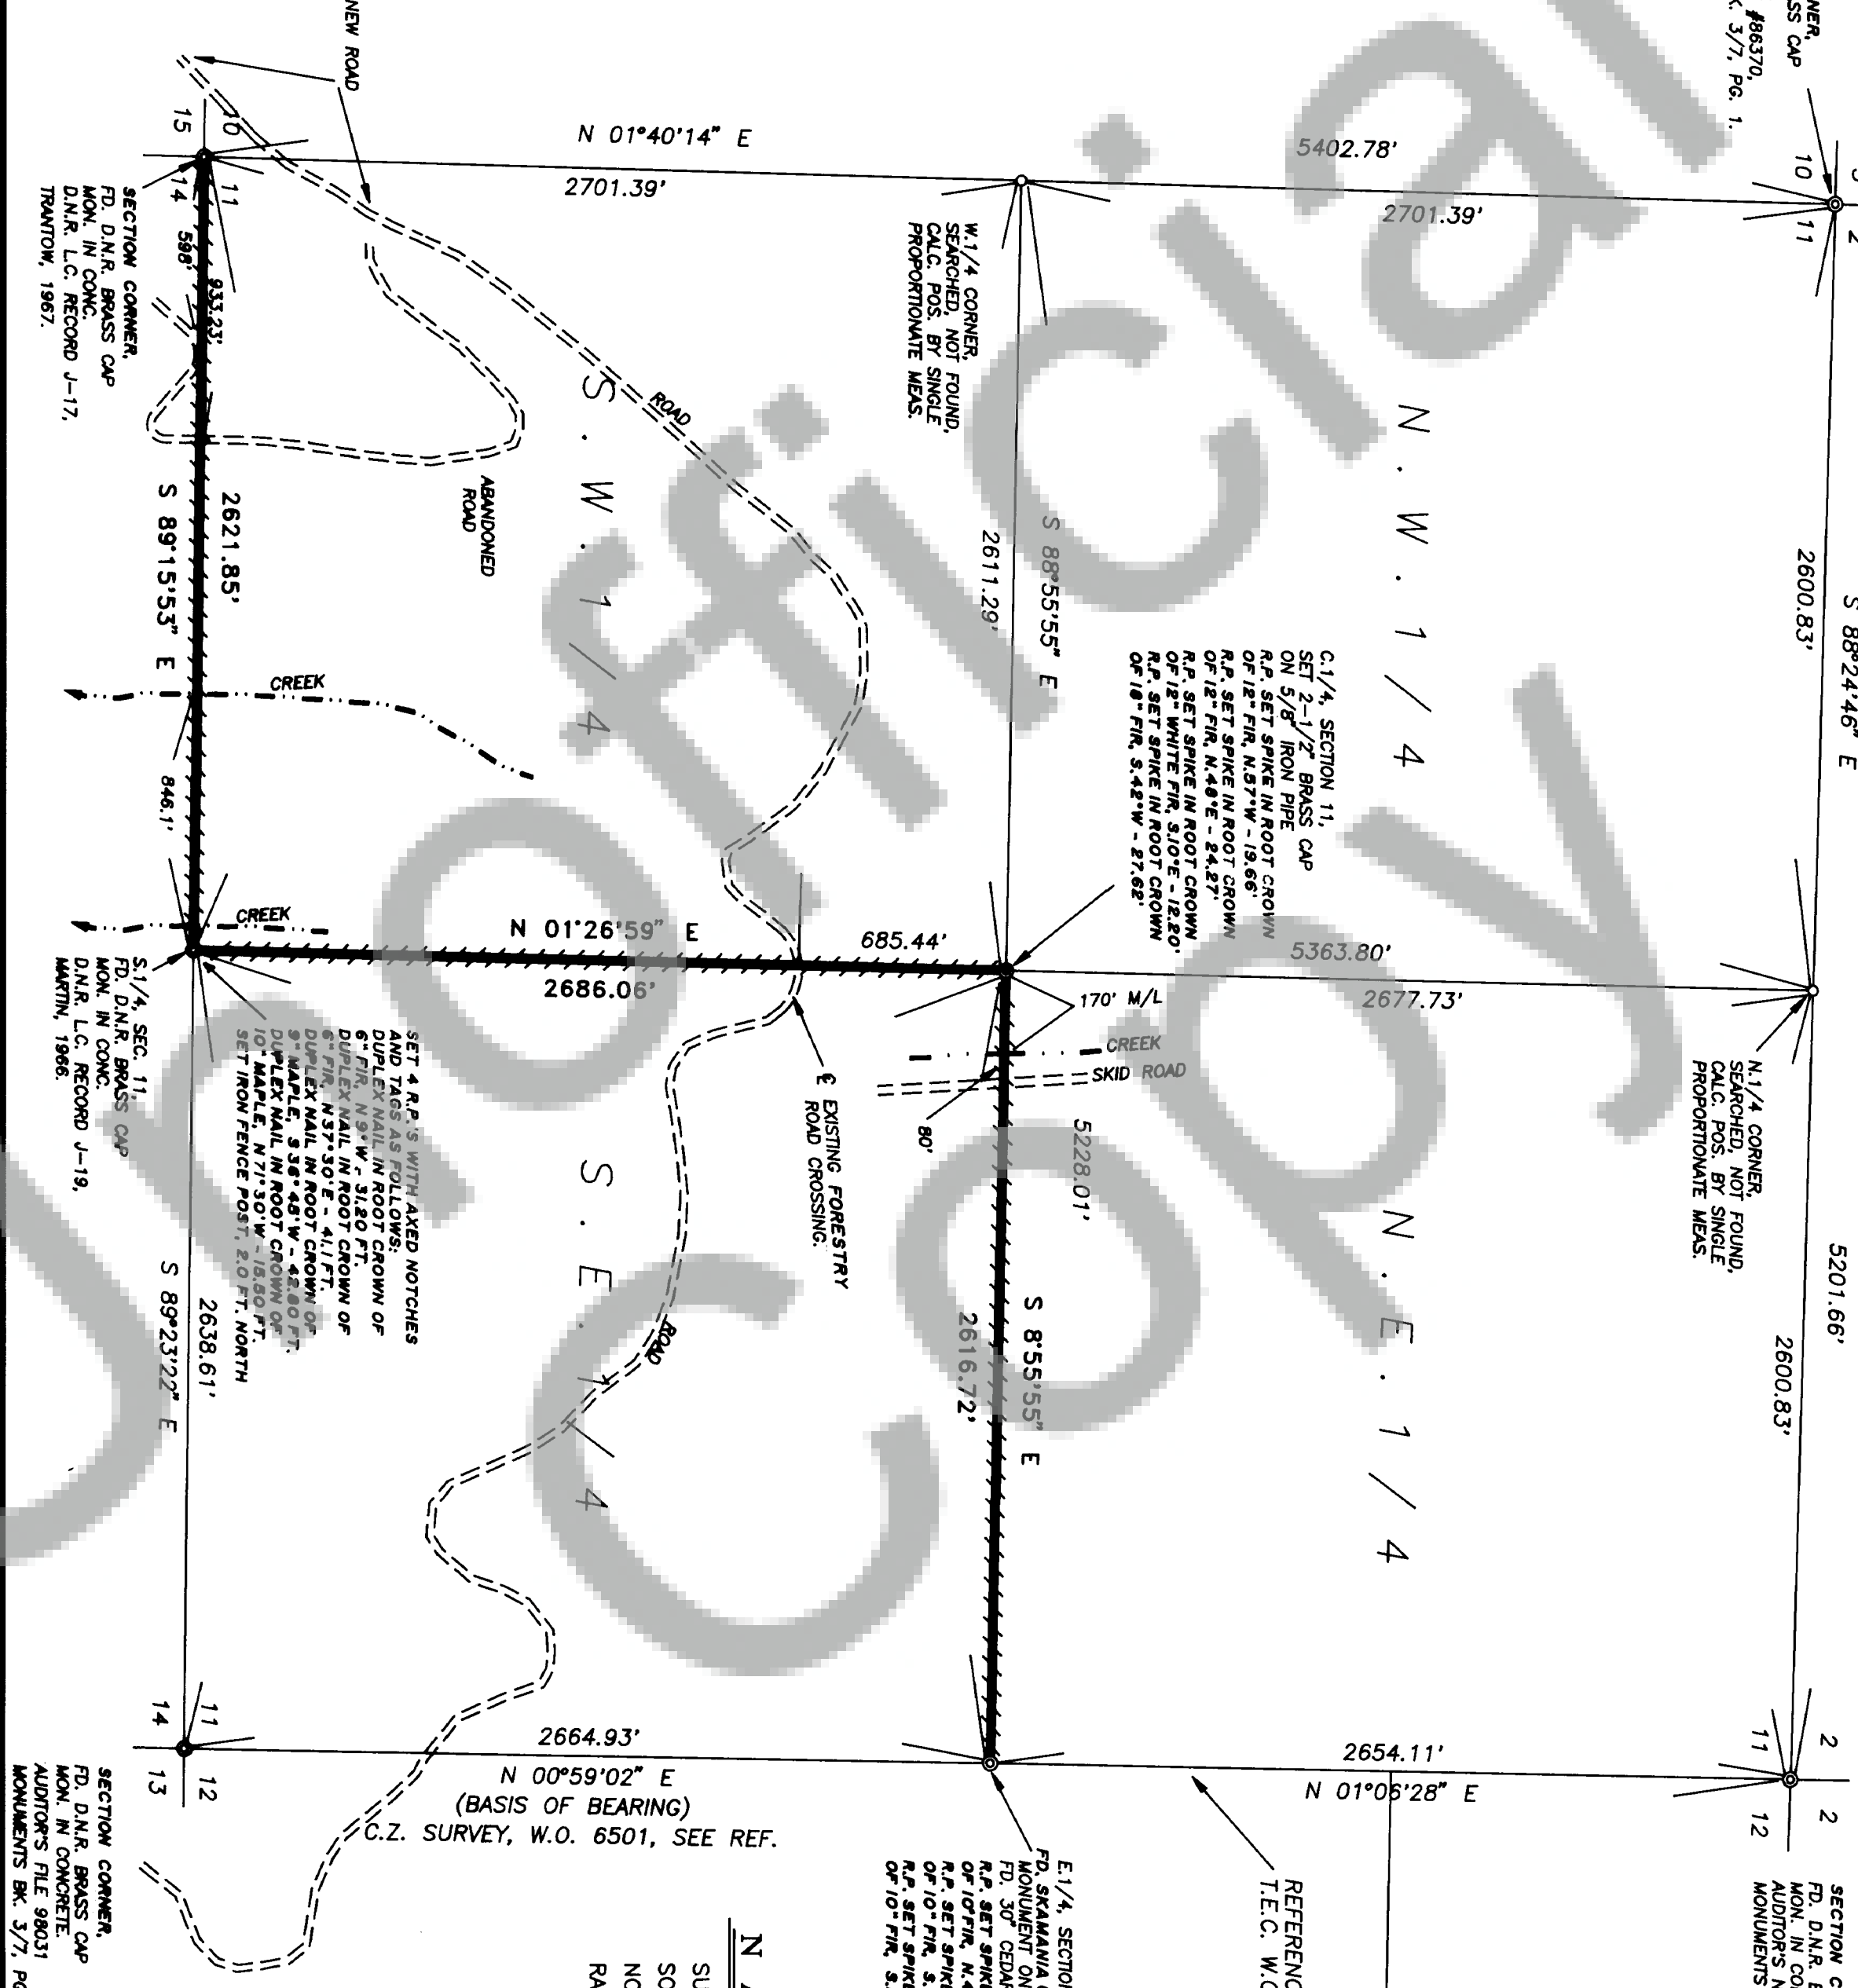

SECTION CORNER,  
FD. D.N.R. BRASS CAP  
MON. IN CONC.  
AUDITOR'S FILE 98031  
MONUMENTS BK. 3/7, Pg. 52.

| Date | No. | Revisions | By | App. |
|------|-----|-----------|----|------|
|      |     |           |    |      |

LONGVIEW FIBRE COMPANY  
IN THE S. 1/2 OF SECTION 11,  
TWP. 3 N. RANGE 7 E. W.M.  
SKAMANIA COUNTY, WASHINGTON

**TENNESON ENGINEERING CORP.**  
CONSULTING ENGINEERS  
409 LINCOLN STREET  
THE DALLES, OREGON 97058  
503-286-8177 FAX 503-286-6657

| Survey | Design | Checked            | Date                | Scale        |
|--------|--------|--------------------|---------------------|--------------|
| D.L.T. |        | <i>[Signature]</i> | 1-6-94              | 1"=500'      |
| S.D.H. | 58183  | <i>[Signature]</i> | Work Order No. 8183 | Sheet 1 of 1 |