

118894

BOOK 3

PAGE 145

FILED FOR RECORD
SKAMANIA CO. WASH

RECORD OF SURVEY

MAR 11 1994

AUDITOR
GARY M. OLSON

OF LOT 7 & 11, WASHOUCAL SUMMER HOMES ("A"-78), ALSO LOCATED IN A PORTION OF THE SOUTHWEST QUARTER OF THE SOUTHEAST QUARTER OF SECTION 31, TOWNSHIP 2 NORTH, RANGE 5 EAST OF THE WILLAMETTE MERIDIAN, SKAMANIA COUNTY, WASHINGTON.

APPROXIMATE P.I. OF CURVE
FD. 1/2" I.R. 25.24' SO. OF CENTERLINE
FD. 1/2" I.R. 28.80' SO. OF CENTERLINE
FD. 1/2" I.R. 28.70' SO. OF CENTERLINE
FD. 1/2" I.R. WITH A "STARTS" PLASTIC I.D. CAP 28.79' SO. OF CENTERLINE

EQUIPMENT USED:

TOPCON
GTS - 3, 5 SECOND
TOTAL STATION

LEGEND

SET 1/2" x 30" REBAR WITH PLASTIC I.D. CAP MARKED "HART 12974" PUSHT WITH THE EXISTING SURFACES.

FOUND WASHINGTON STATE DEPARTMENT OF TRANSPORTATION ("S.D.O.T.") CONCRETE MONUMENT (UNLESS OTHERWISE NOTED).

METHOD OF SURVEY

FIELD TRAVERSE, COMPASS RULE
ADJUSTMENT, MONUMENTATION
VISITED IN OCT. OF 1993, ERROR
OF CLOSURE: 1 PART 117,834.


BASIS OF BEARING

WASHINGTON STATE DEPARTMENT OF TRANSPORTATION RECONSTRUCTION PLANS FOR STATE ROUTE-140.

SURVEYOR'S CERTIFICATE

THIS MAP CORRECTLY REPRESENTS A SURVEY MADE BY ME OR UNDER MY DIRECTION IN CONFORMANCE WITH THE REQUIREMENTS OF THE SURVEY RECORDING ACT AT THE REQUEST OF GERALD G. AND BARBARA J. DILLEY
NOV. 1993.

LLOYD W. HART NO. 12974
PROFESSIONAL LAND SURVEYOR

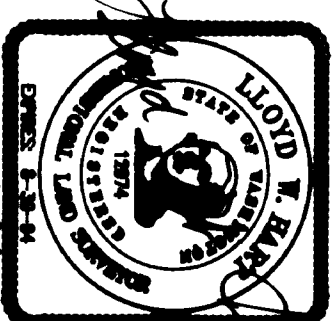

NOTE: I, LLOYD W. HART, SURVEYOR MAKE NO WARRANTIES OR OFFER AN OPINION AS TO THE MATTERS OF UNWRITTEN TITLE SUCH AS ADVERSE POSSESSION, ACQUISITION, ESTOPPEL, ETC.

AUDITOR'S CERTIFICATE


FILED FOR RECORD THIS 11TH DAY OF March 1994 AT 10:29 A.M.
IN BOOK 3 OF SURVEYS AT PAGE 145 AT THE REQUEST OF LLOYD W. HART

DEPUTY COUNTY AUDITOR
GARY M. OLSON

HART - LAND SURVEYING

600 N.E. 108th STREET
VANCOUVER, WASH. 98685-5268
206-574-6264

SCALE: 1" = 100' DRAWN BY: R.K.H. JOB NO. 80-98
DATE: NOV. 1993 CHECKED BY: L.W.H. SHEET 1 OF 1

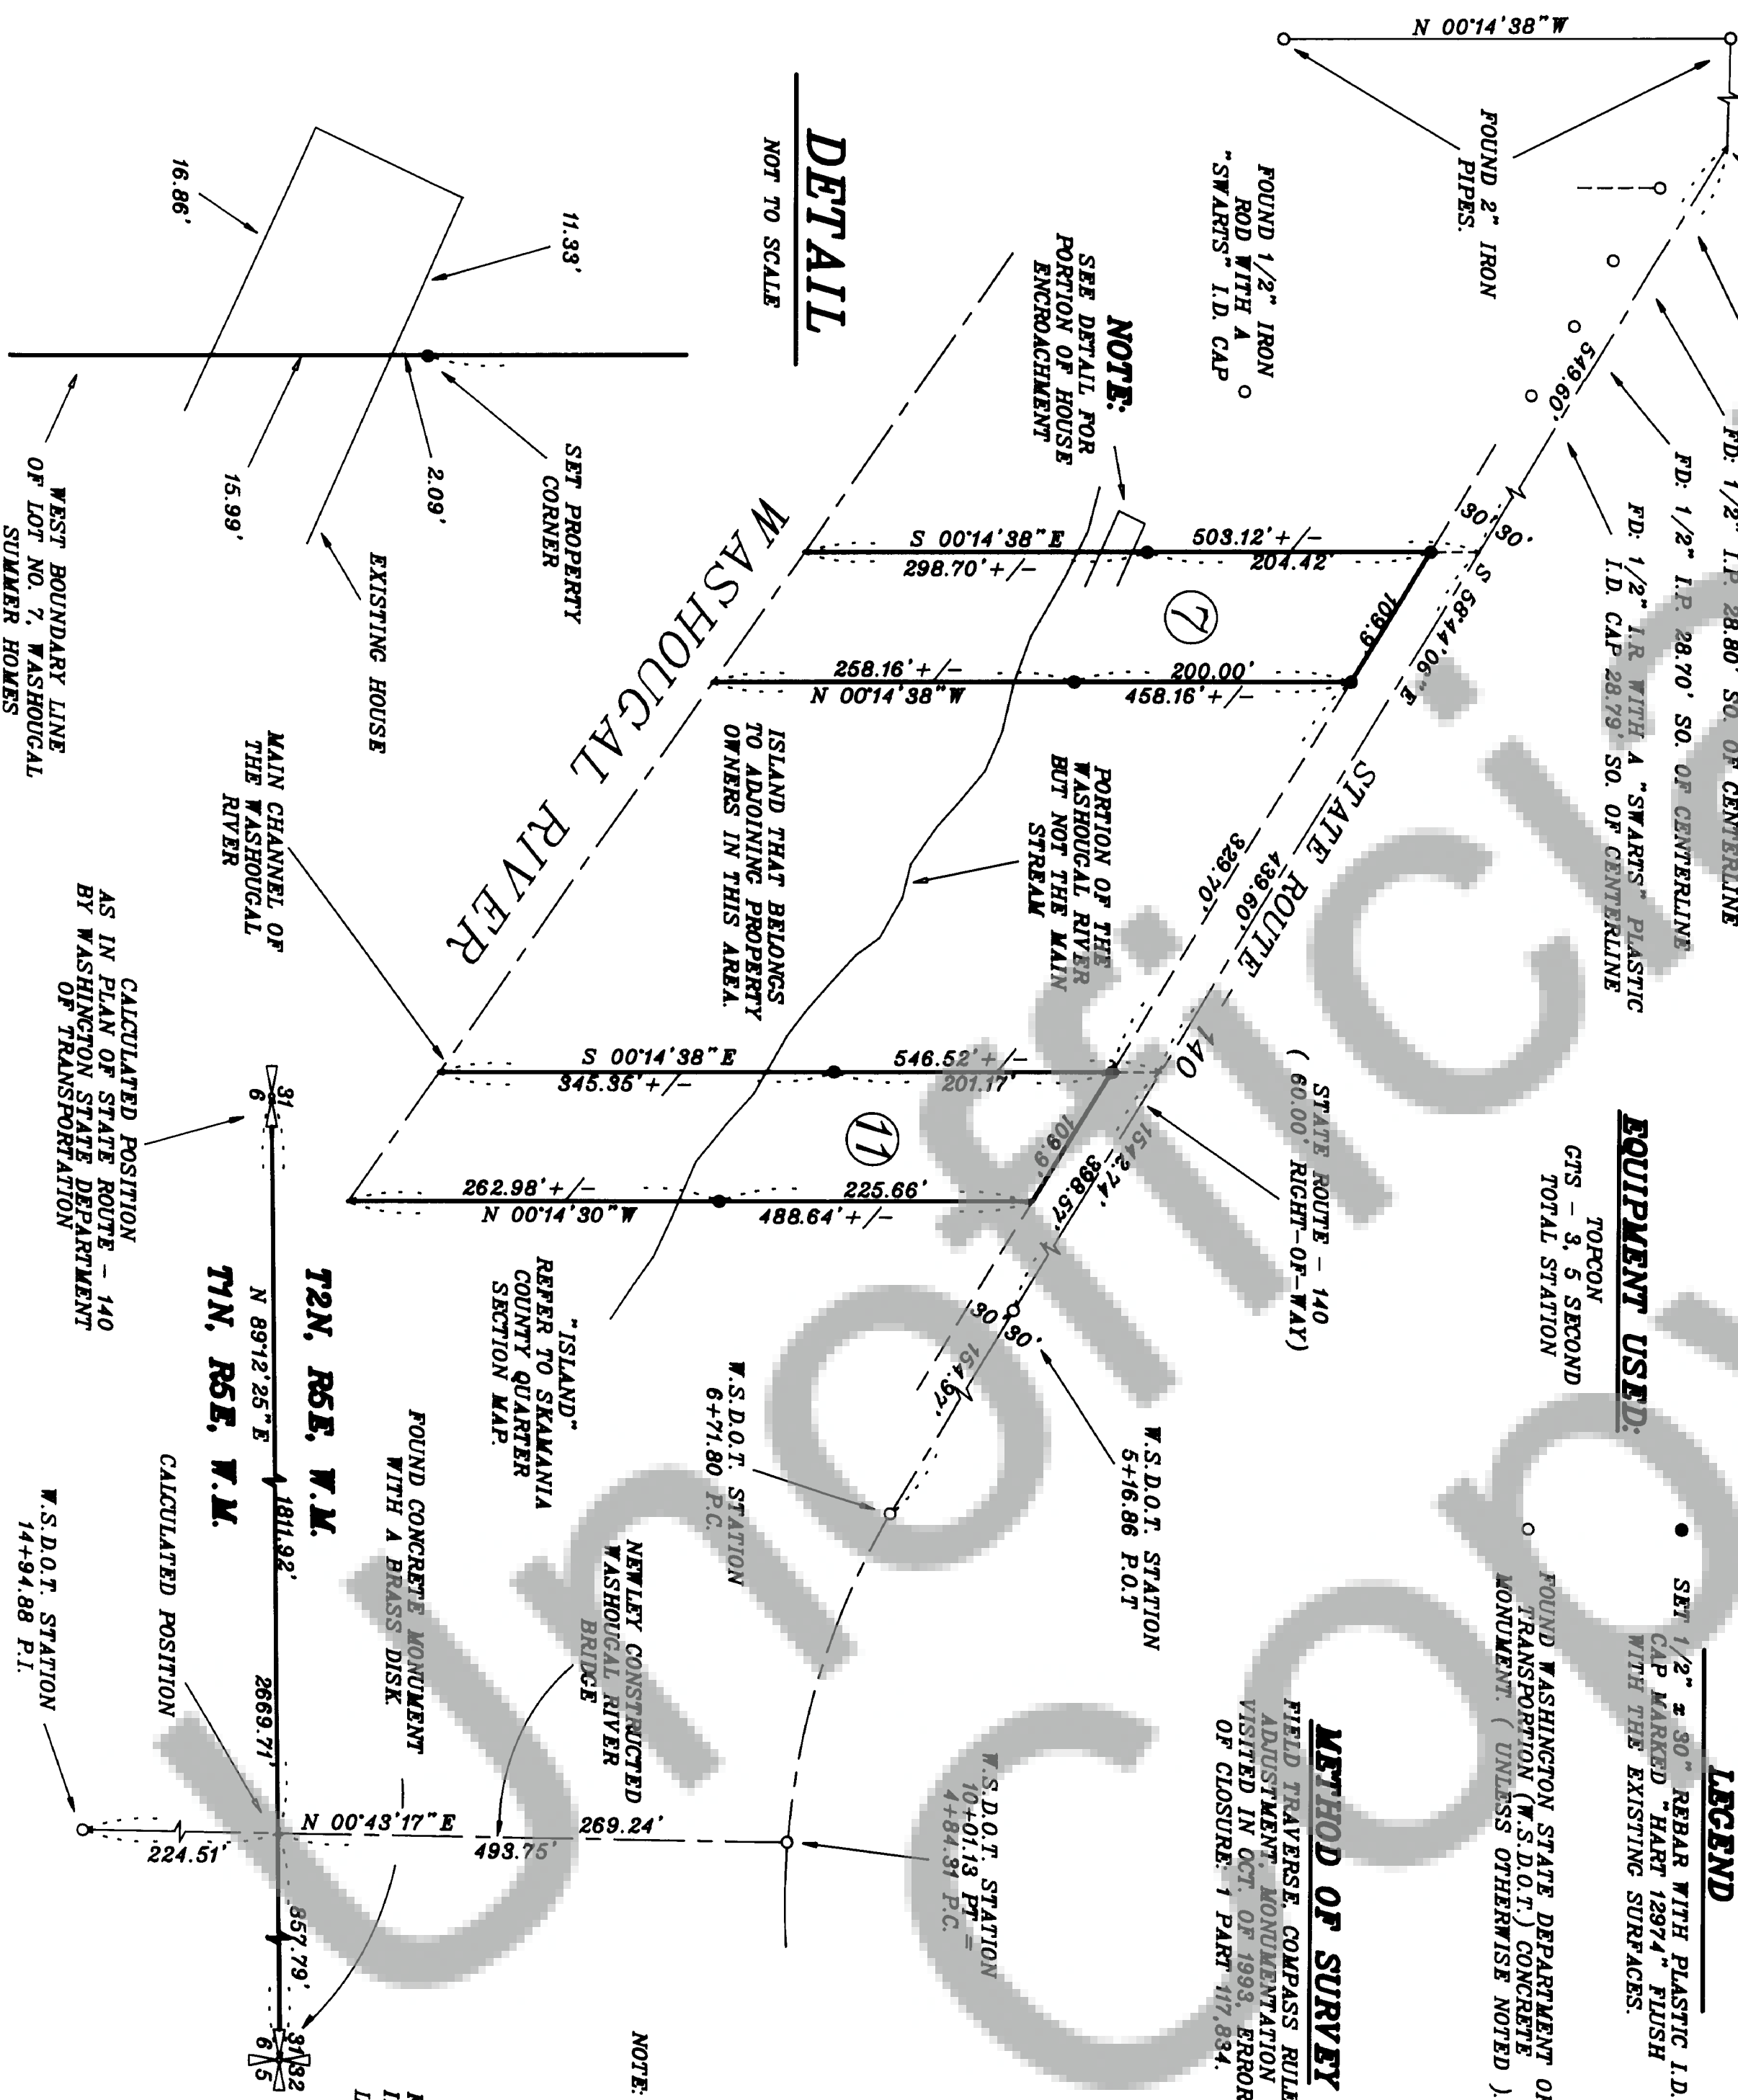

DETAIL

NOT TO SCALE

