

119139

BOOK 3 146



FILED FOR RECORD  
SKAMANIA CO. WASH  
BY

APR 11 2 44 PM '94  
AUDITOR  
CARY M. OLSON

# SURVEY IN SE 1/4 SE 1/4 SEC. 5 T.1 N., R.5 E., W.M.

**TRAVERSE STATEMENT & NARRATIVE:**  
A closed point-to-point field traverse for the parcel shown was made with a total station and related measuring equipment, all of which met the minimum standards for this survey as per WAC 332-130-090. Acceptable raw data closure of greater than (1:5000) (1:10000) was balanced by compass adjustment least squares adjustment procedure to effect mathematical closure. Field work for this project was conducted during the period of December 9, 1993 through February 14, 1994, the purpose of which was to locate and/or set the property corners of the parcel and mark the property lines as shown. Fenceline encroachments noted during this survey are shown as indicated.

**DESCRIPTION OF PARCEL:**  
Description may be found in Book 136 at Page 384 of Deeds, Skamania County Records.

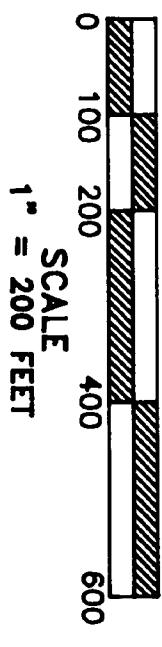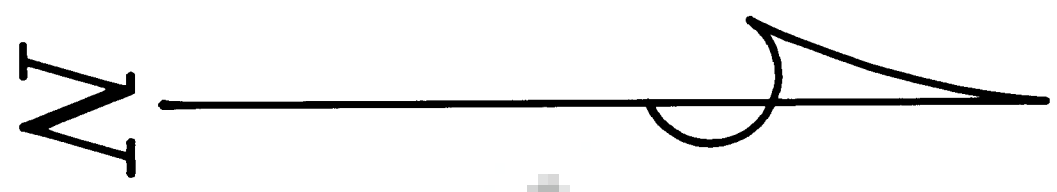

Basis of Bearings  
derived from reference 6,  
based on Reference 4.

## LEGEND

- Set 5/8" X 30" iron rod w/plastic cap
- Corner of record
- Calculated, not set or found
- ( ) Call of record
- Flagged line

TRANTOW SURVEYING, INC.  
P.O. Box 287, Bingen, Washington 98605  
(509) 483-3111

SURVEY FOR


JOE ZUMSTEIN, Jr.

SKAMANIA CO., WASHINGTON

Surveyed: ES Drawn: KG Project #: 93989




**NOTES:**  
The R/W location of SR-140 was not determined during this survey. Iron rods set near the right of way were set on property lines and are not intended to mark the edge of SR-140.

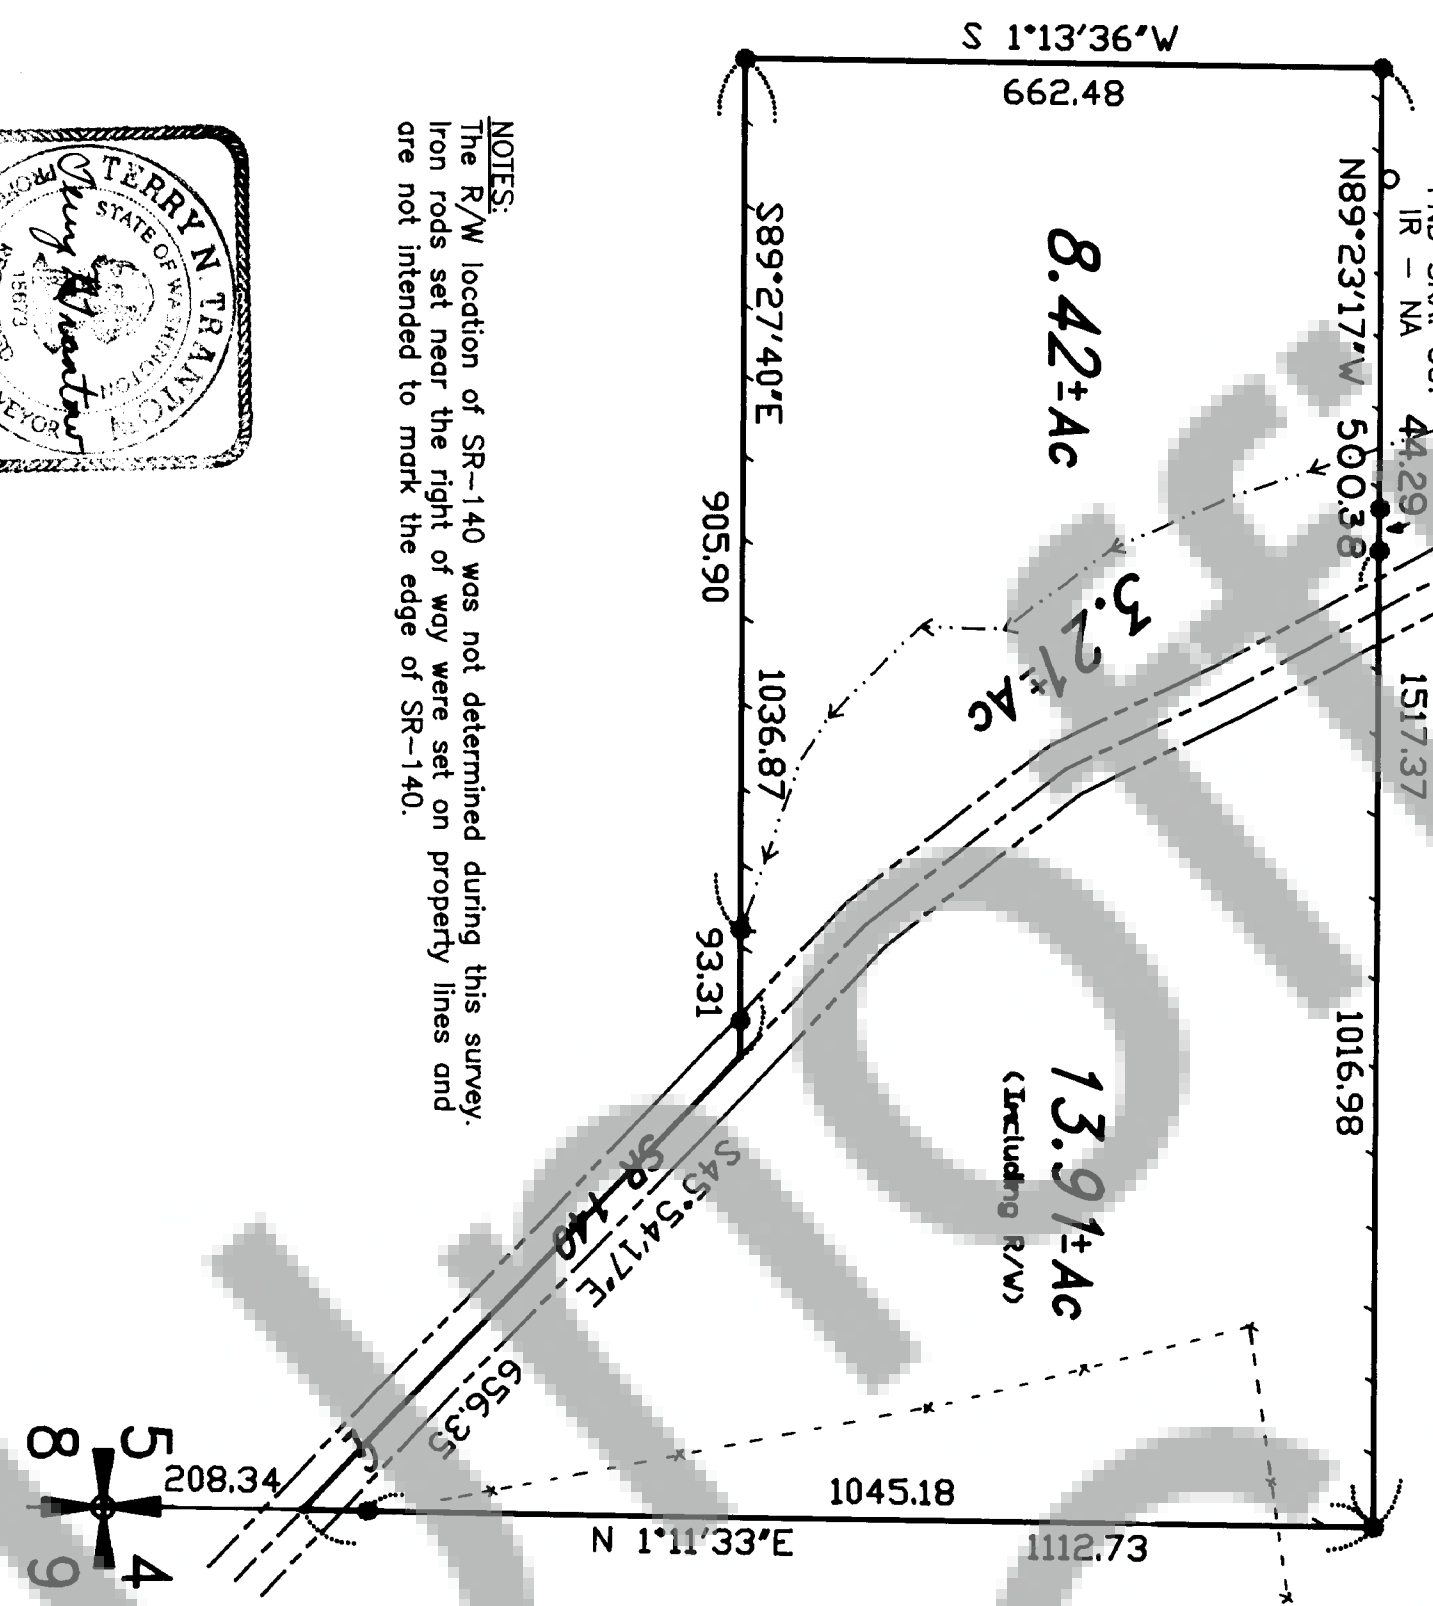

## VICINITY MAP

No Scale

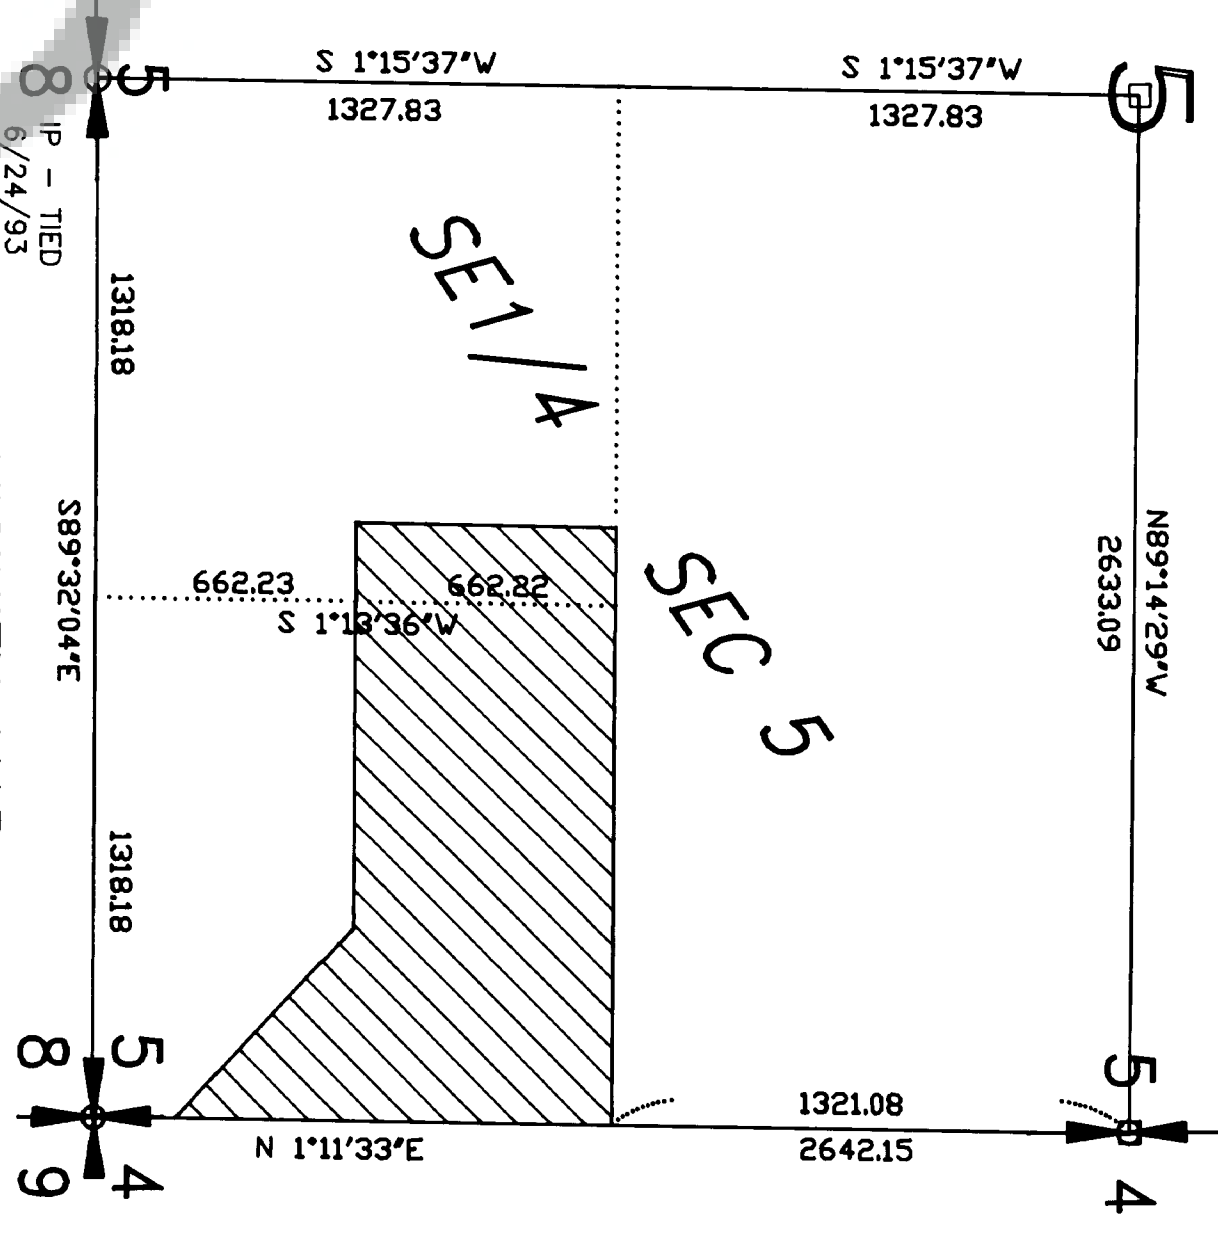

- REFERENCES:**
1. Book 1, Page 6 of Surveys.
  2. Book 1, Page 7 of Surveys.
  3. Book 1, Page 10 of Surveys.
  4. Book 3, Page 41 of Surveys.
  5. Book 3, Page 73 of Surveys.
  6. Minister-Glaeser Survey Job 92-180, pending.

## SURVEYOR'S CERTIFICATE

This map correctly represents a survey made by me or under my direction in conformance with the requirements of the Survey Recording Act at the request of Joe Zumstein in December, 1993.

*Terry R. Trantow*  
Terry R. Trantow, PLS 15673

## AUDITOR'S CERTIFICATE

Filed for record this 11th day of April, 1994 at 2:44 PM in Book 3 of SURVEYS at Page 146 at the request of Terry Trantow

*Cary M. Olson*  
County Auditor Deputy