

SURVEY IN SW<sup>1</sup>/<sub>4</sub> NE<sup>1</sup>/<sub>4</sub> SEC. 29 T.3 N., R.8 E., W.M.


FILED FOR RECORD  
BY SKAMANIA CO. WASH

JUN 1 4 00 PM '94

AUDITOR  
GARY M. OLSON


REFERENCES & BASIS OF BEARING  
1. Book 2, Page 20 of Surveys.

N

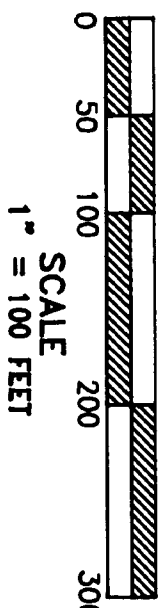

- LEGEND
- Set 5/8" X 30" iron rod w/plastic cap
  - Corner of record
  - Calculated, not set or found
  - ( ) Call of record
  - x-x Fenceline

DESCRIPTION OF PARCEL may be found in Book 43 at Page 166 and in Book 138 at Page 655 of Deeds, records of Skamania County Auditor.

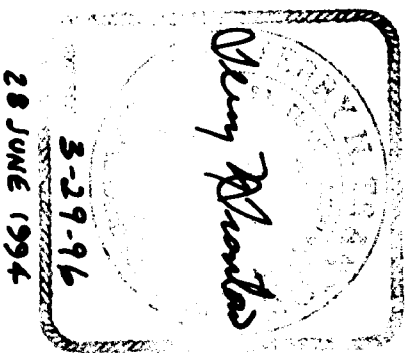


AUDITOR'S CERTIFICATE

Filed for record this 1<sup>st</sup> day of July, 1994 at 4:43 in Book 3 of SURVEYS at Page 157 at the request of Terry N. Trantow, Surveyor.

Terry M. Olson by P. Olson  
County Auditor Deputy

TRAVERSE STATEMENT & SURVEY NARRATIVE:  
A closed field traverse for the line shown was made with a 10" total station and related measuring equipment, all of which met the minimum state standards (MAC 332-130-090) for this survey. Acceptable row data closure of greater than 1:10000 was balanced by compass adjustment procedure to effect mathematical closure. Field work for this project was conducted during the period of March 11-14, 1994, the purpose of which was to mark the line as shown for ownership and timber cutting purposes. A fenceline noted during this survey is shown as indicated. The most northerly corner as shown was set within the BPA ownership as a point of beginning of the deed description and not as a property corner.

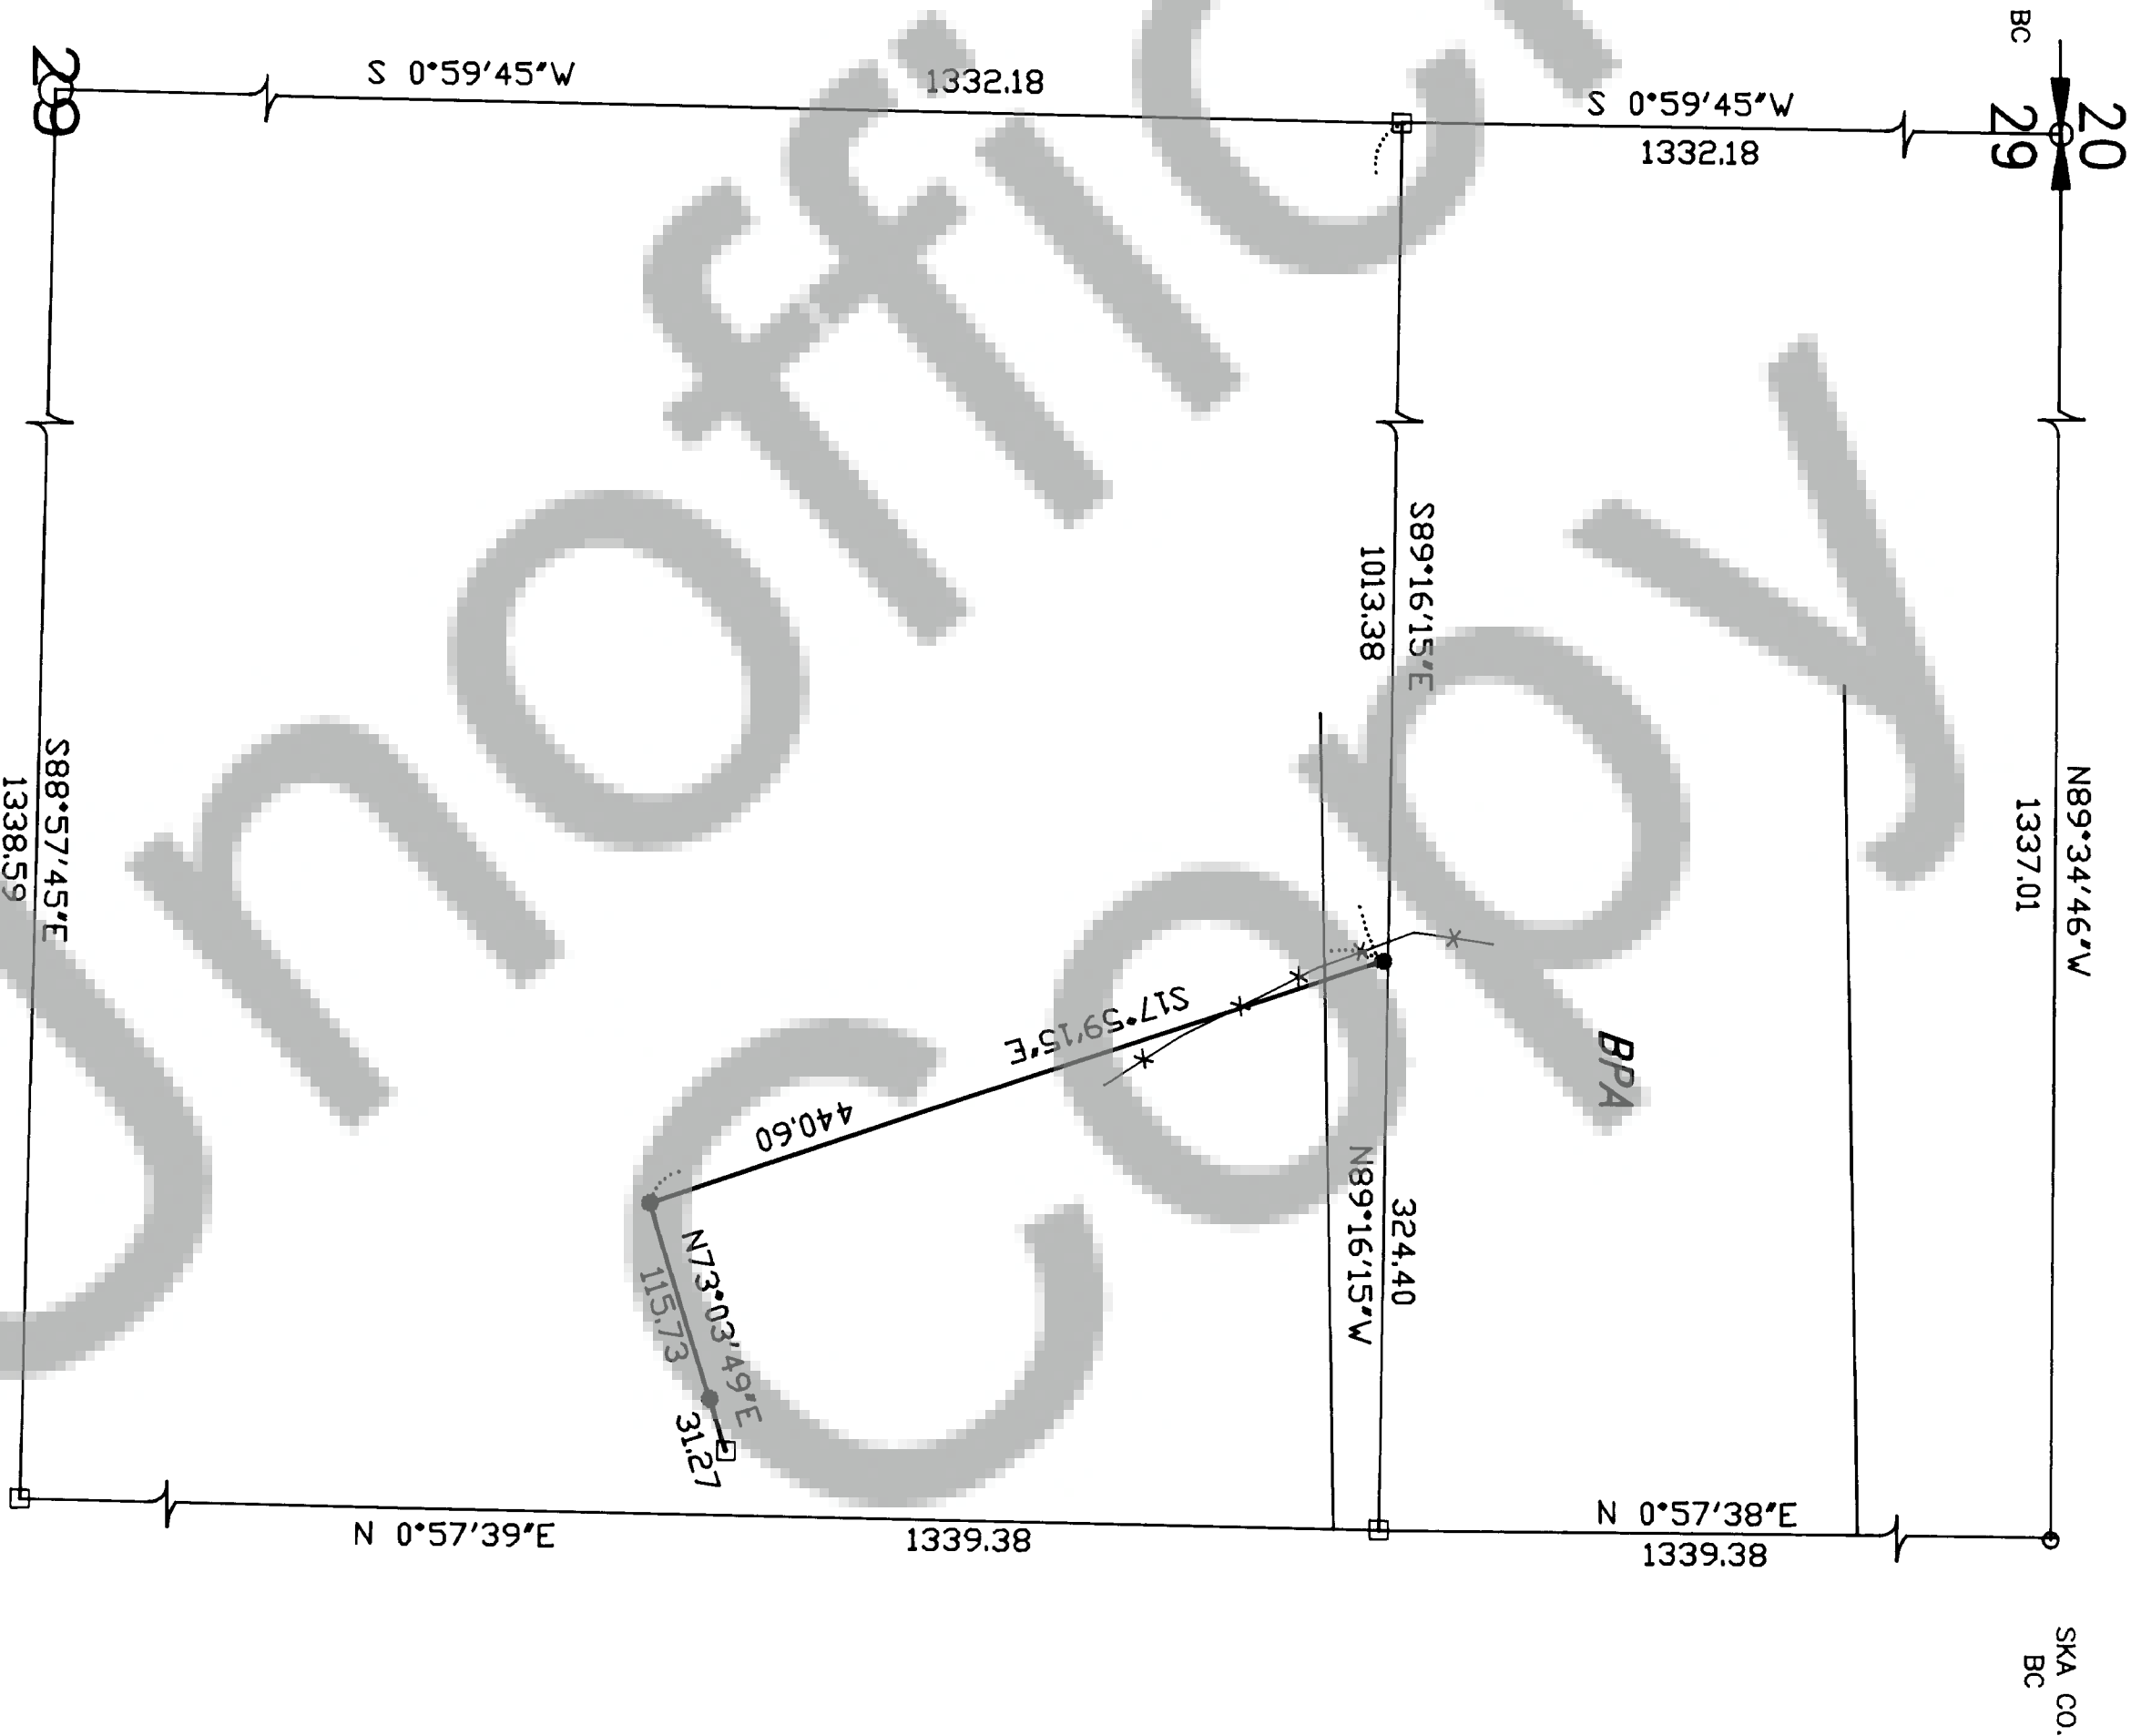

SURVEY FOR

ED HEFFERNAN &  
GEORGE ACKER

SKAMANIA CO., WASHINGTON

Surveyed: ES Drawn: KG Project #: 941040

TRANTOW SURVEYING, INC.  
P.O. Box 287, Bingen, Washington 98605  
(509) 493-3111

Trantow Surveying, Inc. makes no warranty as to matters of unwritten title such as hazardous waste, etc.

SURVEYOR'S CERTIFICATE

This map correctly represents a survey made by me or under my direction in conformance with the requirements of the Survey Recording Act at the request of Ed Heffernan in March, 1994.

Terry N. Trantow, PLS 15673