
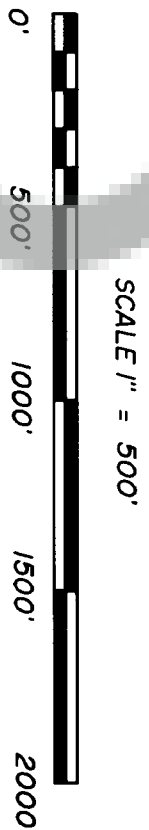


120086

SURVEY IN W1/2 SECTION 9 T3N R10E WM.
IN SKAMANIA COUNTY, WA.
FOR NORTHWEST TIMBER

FILED FOR RECORD
SKAMANIA COUNTY, WASH
JUL 22 4 57 PM '94
AUDITOR
GARY E. OLSON

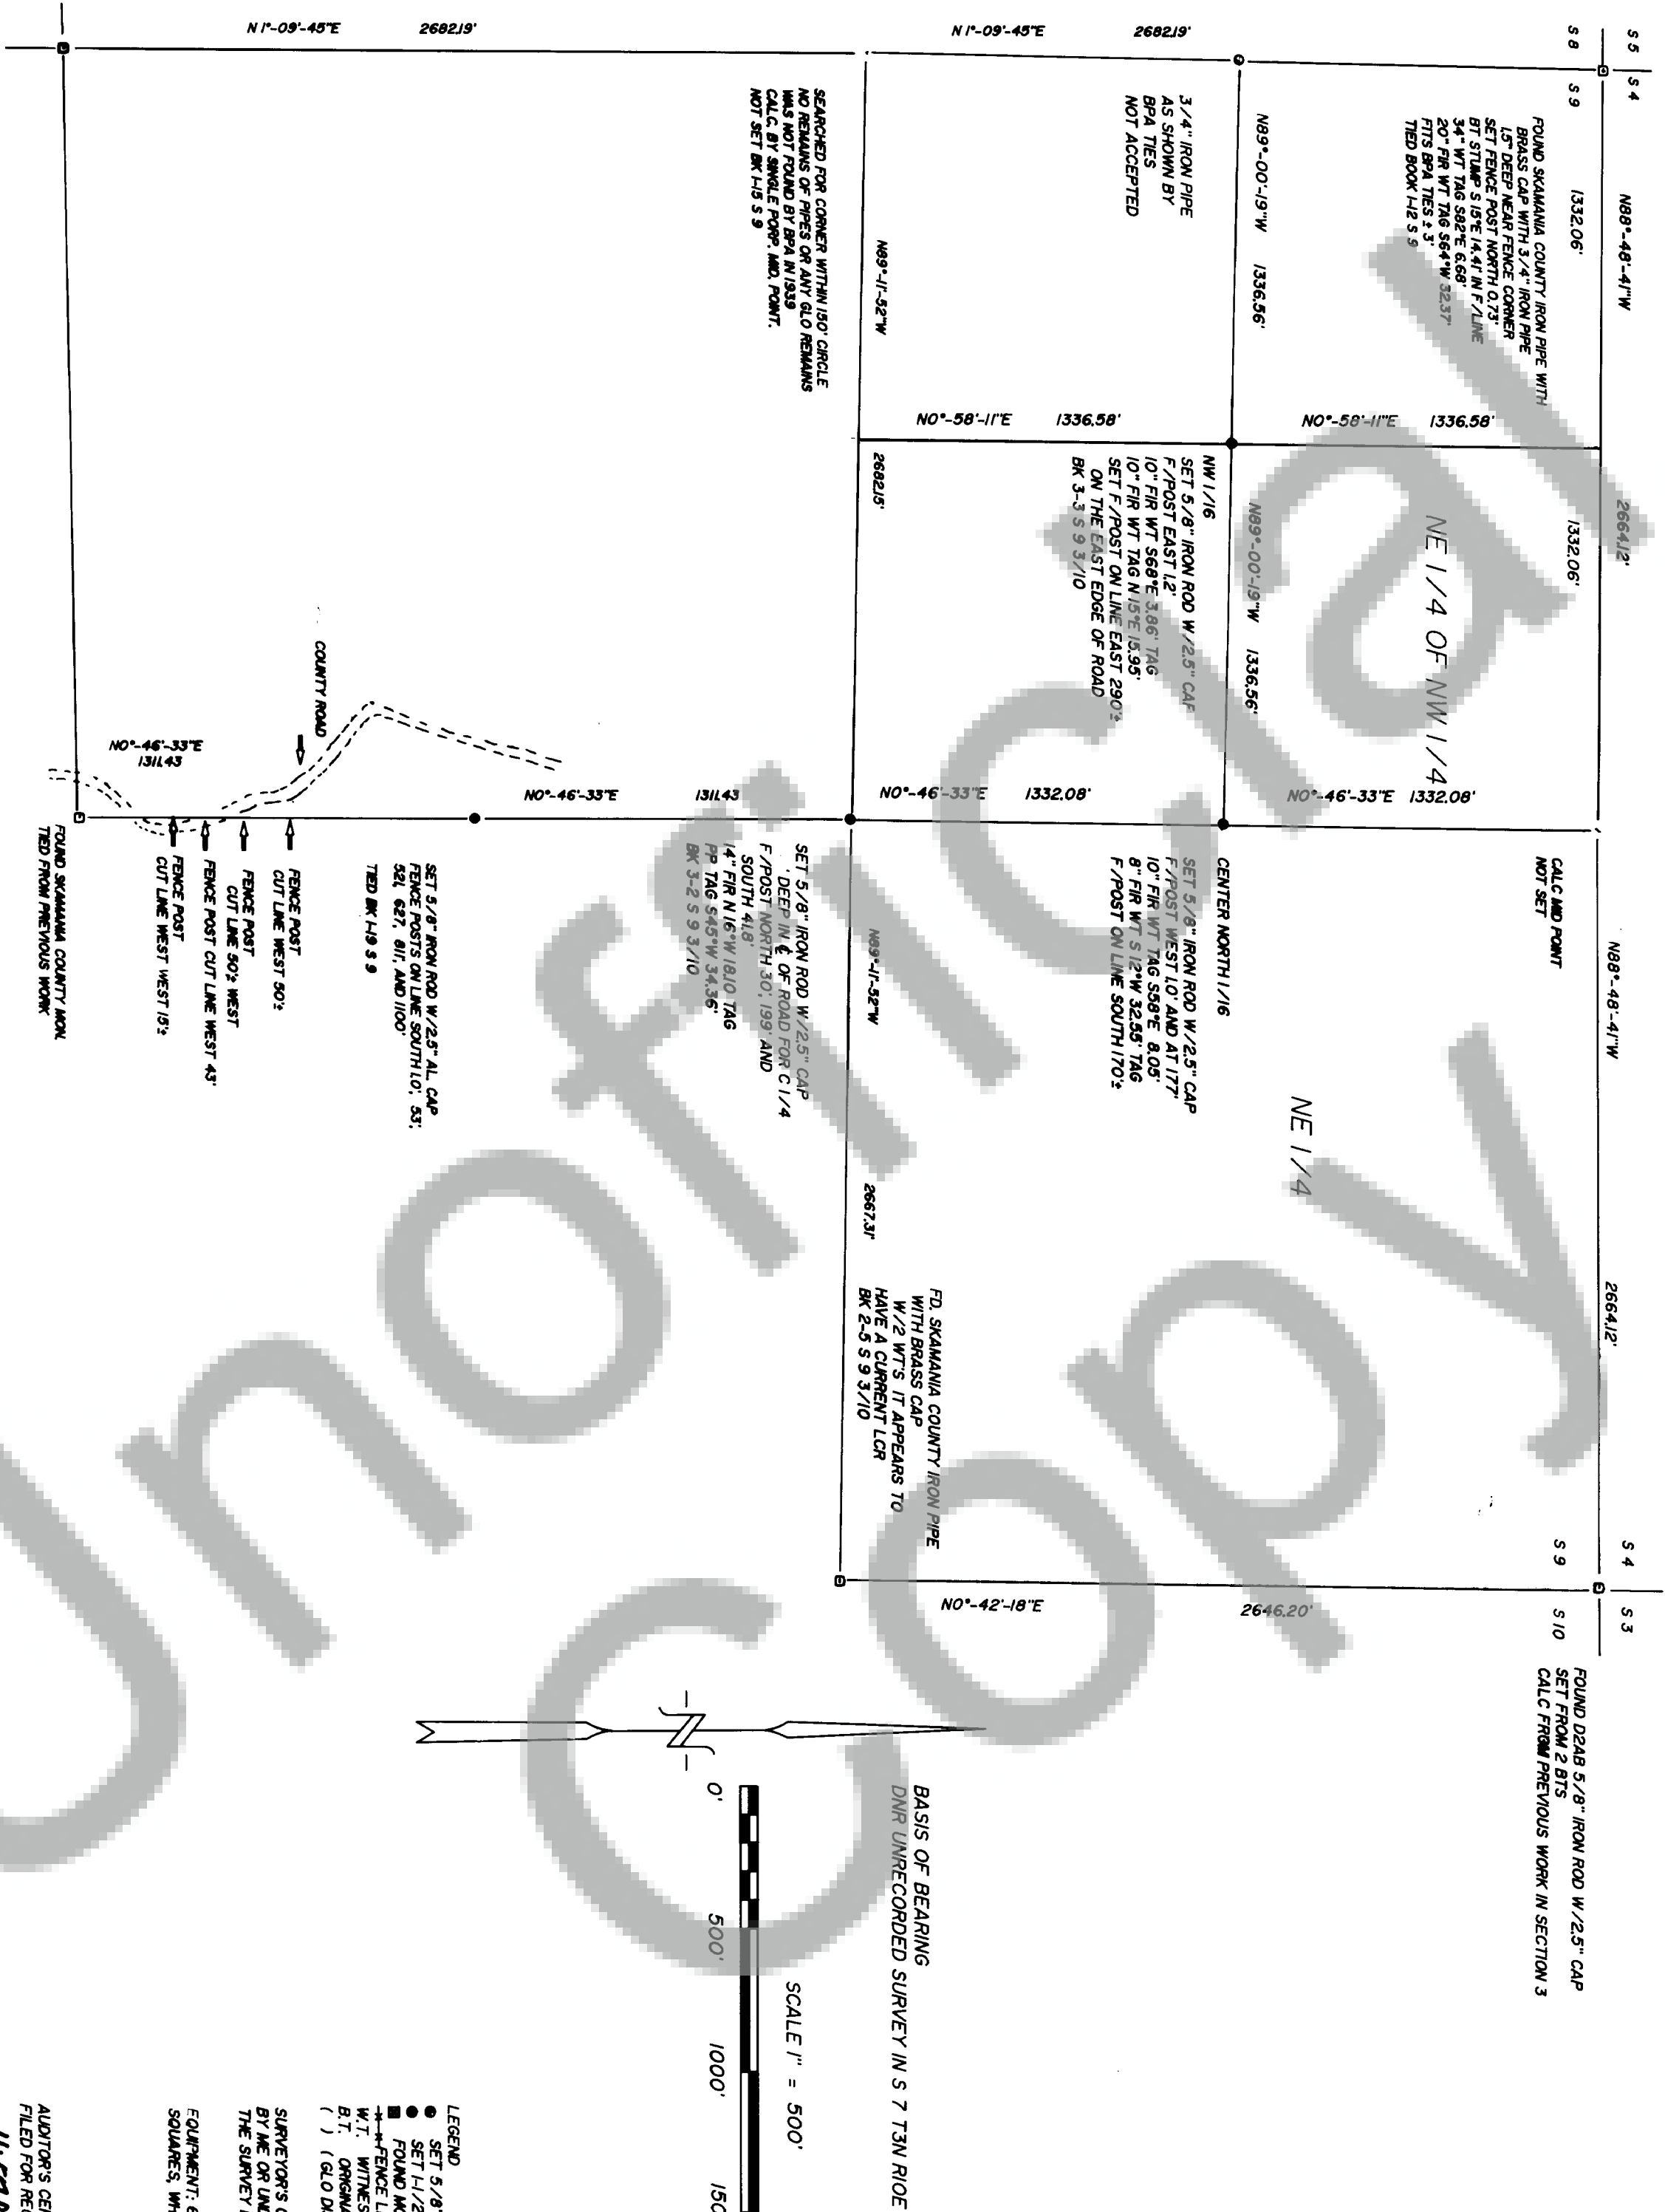


- LEGEND
- SET 5/8\"/>

SURVEYOR'S CERTIFICATE THIS MAP CORRECTLY REPRESENTS A SURVEY MADE BY ME OR UNDER MY CLOSE PERSONAL SUPERVISION AND IN COMPLIANCE WITH THE REQUIREMENTS OF THE SURVEY RECORDING ACT AT THE REQUEST OF NORTHWEST TIMBER IN JUNE 1994.

EQUIPMENT: 6\"/>

AUDITOR'S CERTIFICATE
FILED FOR RECORDING THIS 22nd day of July, 1994
AT THE REQUEST OF D2AB SURVEYING INC.
COUNTY AUDITOR
Dennis R. Peoples
DATE JUNE 15, 1994

D2AB SURVEYING INC
22 COTTONTAIL RIDGE ROAD
WHITE SALMON, WA. 98672
PHONE NO. 509-493 3376
NORTHWEST TIMBER

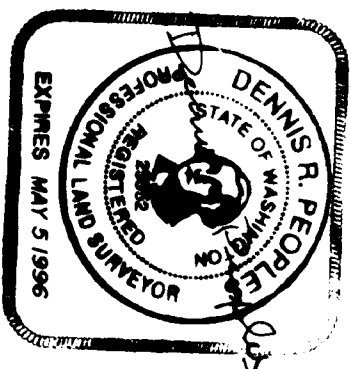

SECTION 9 T3N R10E

A31017