

PREPARED BY:
MINISTER AND GLAESER
SURVEYING, INC.
2208 E. EVERGREEN BLVD.
VANCOUVER, WA, 98661
(206) 694-3313



FILED IN RECORD
SKAMANIA COUNTY, WASH
DATE 25 1 59 PM '94
GARY H. OLSON

TASKA SHORT PLAT

IN A PORTION OF THE
N 1/2, NW 1/4, OF SECTION 30
T. 2 N., R. 5 E., W. M.
SKAMANIA COUNTY, WASHINGTON
JOB NO. 91-75
MARCH, 1994

- INDICATES 1/2" IRON ROD WITH PLASTIC CAP SET
- INDICATES 1/2" IRON ROD FOUND OR AS NOTED

SURVEY REFERENCE:
BOOK 3, PAGE 92.
DEED REFERENCE:
BOOK 58, PAGE 220.
GRANTOR: L. WALTHER
GRANTEE: V. TASKA

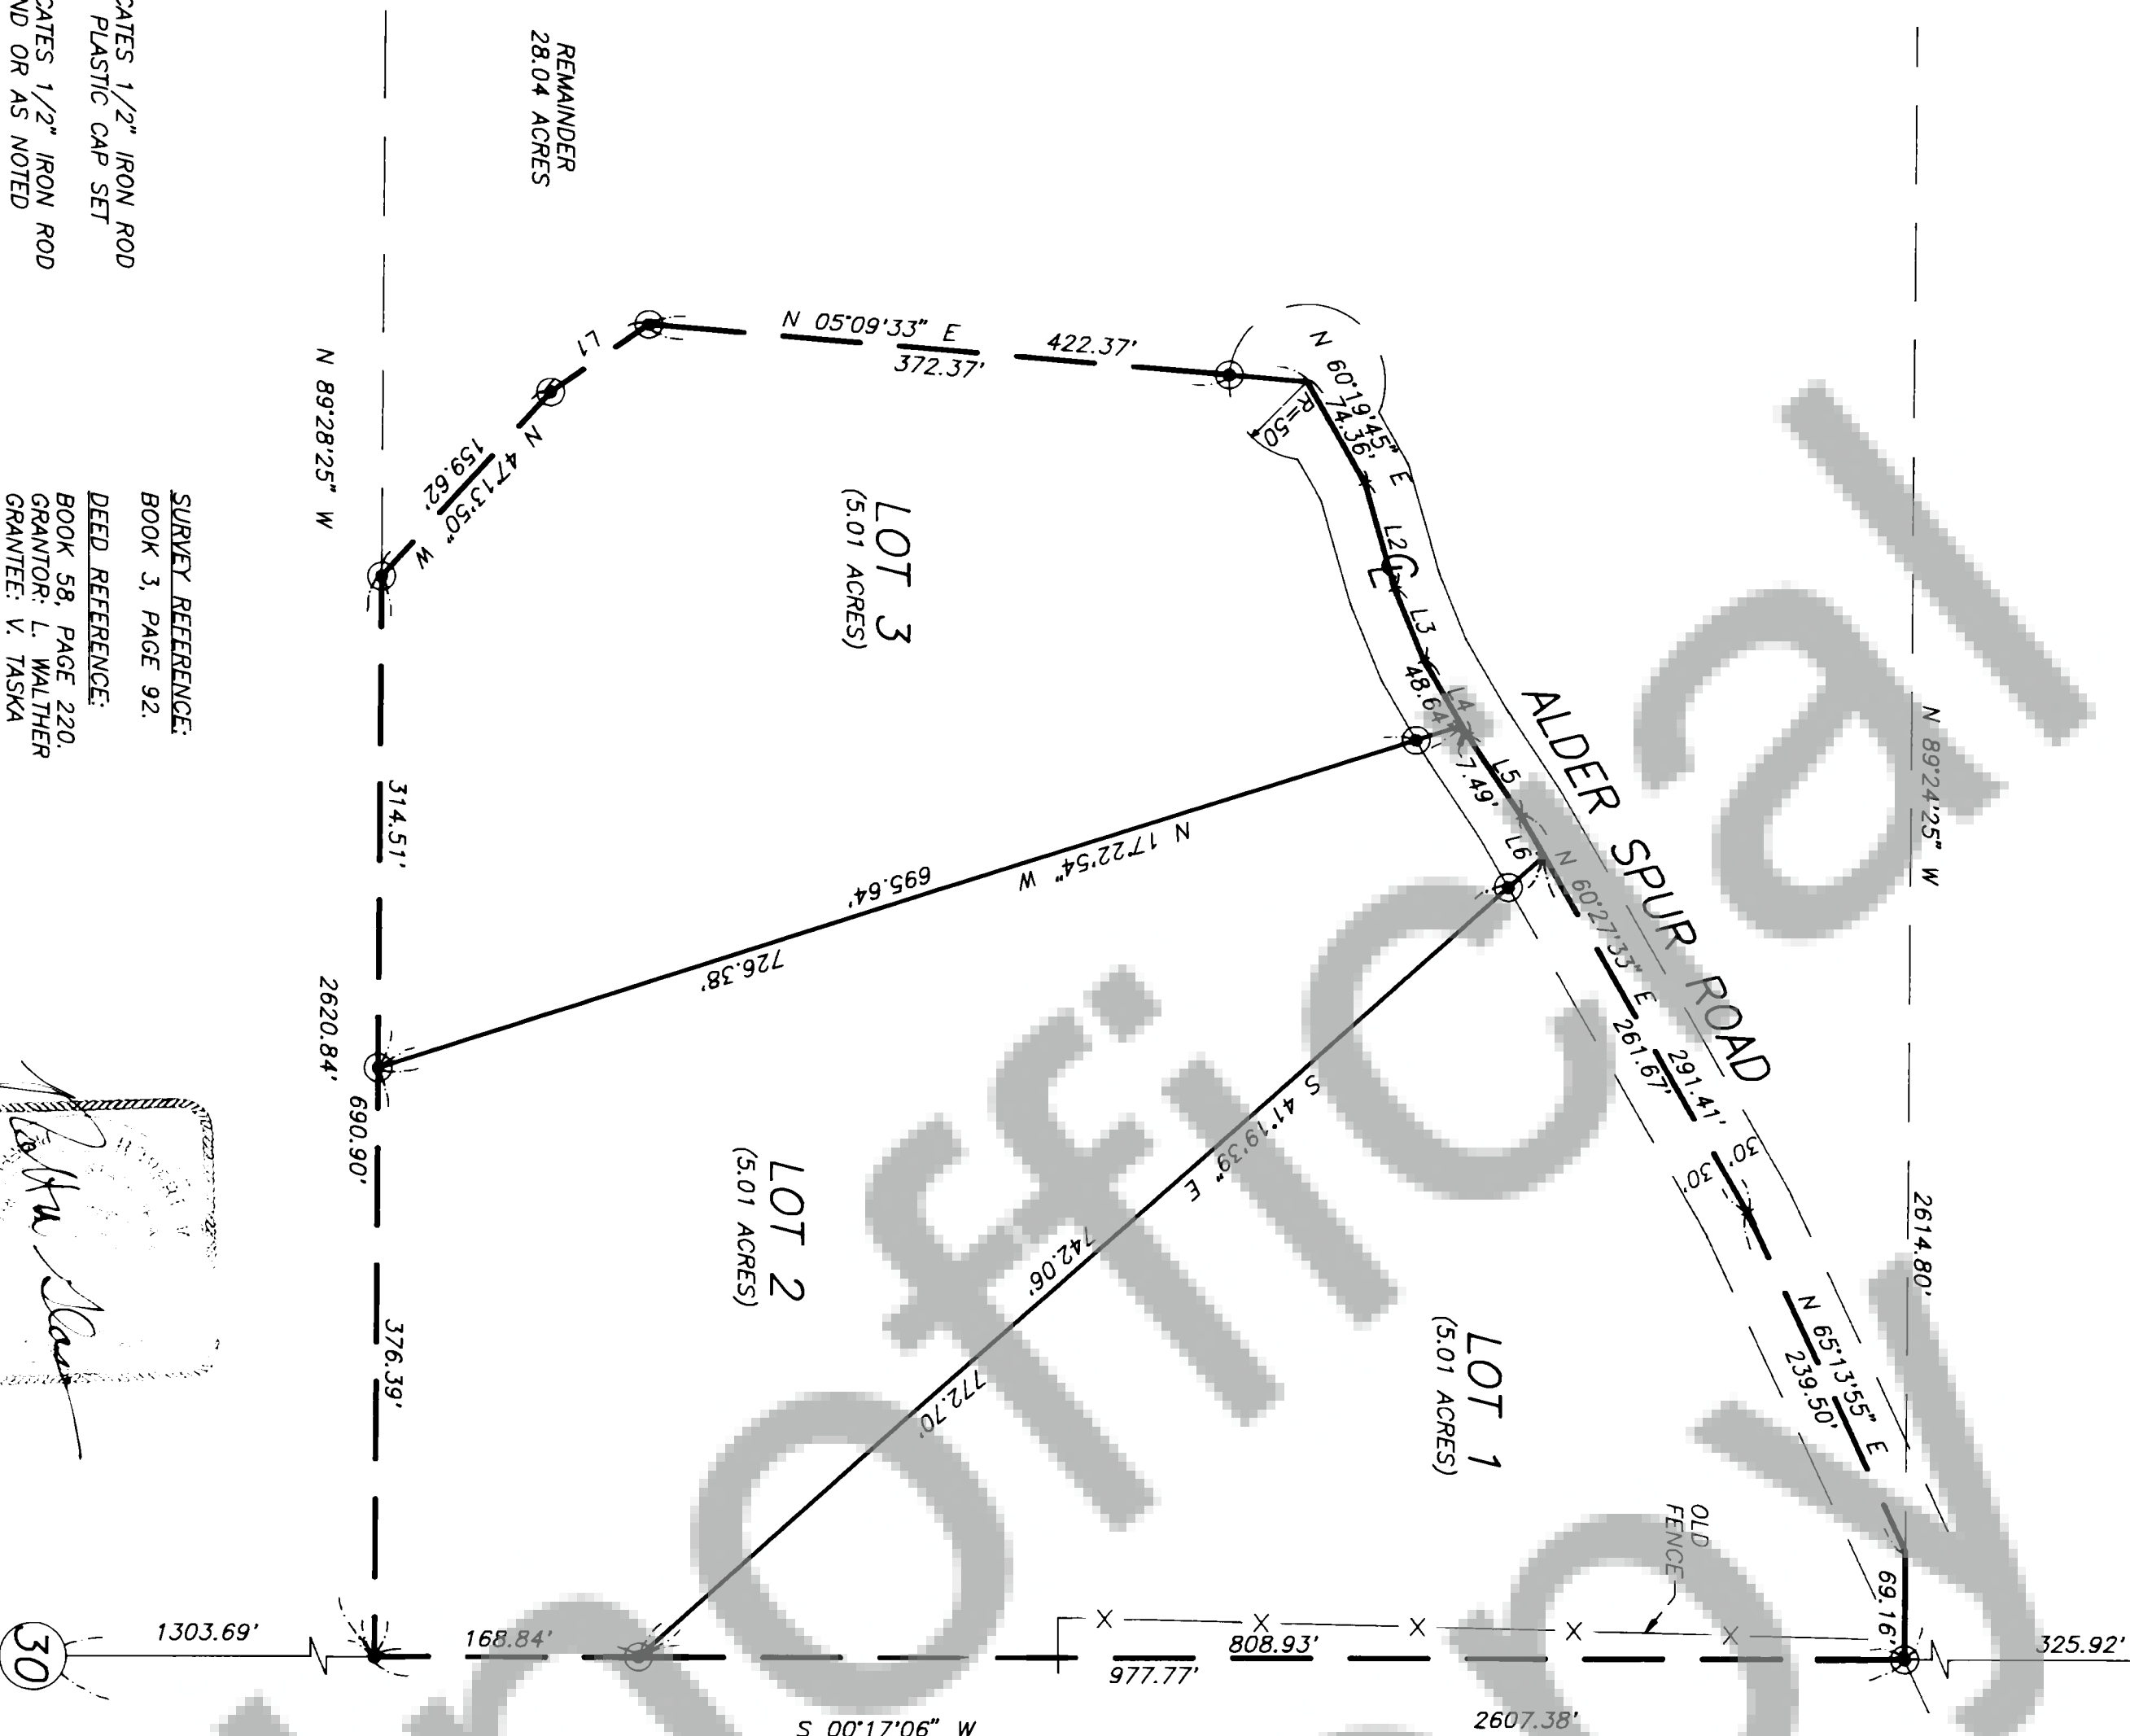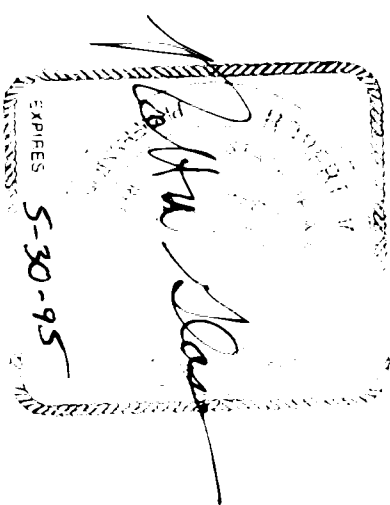

LINE TABLE		
LINE	DIRECTION	DISTANCE
L1	N 34°16'09" W	76.22'
L2	N 74°16'33" E	70.41'
L3	N 68°02'36" E	49.03'
L4	N 60°00'54" E	56.13'
L5	N 56°35'33" E	61.80'
L6	N 60°27'33" E	29.74'

BASIS OF BEARING: THE EAST LINE OF THE NW 1/4, BETWEEN MONUMENTS FOUND, AS IN SURVEY REFERENCE NO. 1.

A field traverse was performed using a one minute theodolite and an electronic distance measuring unit. The field traverse met the minimum standards for surveys as designated in WAC 332-130-090.

Land within this subdivision shall not be further subdivided for a period of 5 years unless a final plat is filed pursuant to Skamania County Code, Title 17, Subdivisions, Chapter 17.04 through 17.60 inclusive.

We, the owners of the above tract of land, hereby declare and certify this Short Plat to be true and correct to the best of our abilities, and that this Short Subdivision has been made with our free consent and in accordance with our desires. Further, we dedicate all roads as shown, not noted as private, and waive all claims for damages against any governmental agency arising from the construction and maintenance of said roads.

Owner Barbara J. Ceiba

Owner

Notary Public Barbara J. Ceiba Date 10-25-94

The lots in this Short Plat contain adequate area and proper soil, topographic, and drainage conditions to be served by an onsite sewage disposal system unless otherwise noted on the Short Plat map. Adequacy of water supply is not guaranteed unless so noted on the Short Plat map.

S.W. Washington Health District Date 9-20-94

This Short Plat complies with all County Road regulations and is of adequate description for purposes of subdividing.

County Engineer Bruce Hoffman Date 9/29/94

All taxes and assessments on property involved with this Short Plat have been paid, discharged or satisfied. Tax lot # 2-5-30-100

Appraised, signed 10/17/94 Date

The layout of this Short Subdivision complies with Ordinance 1980-07 requirements, and the Short Plat is approved subject to recording in the Skamania County Auditor's Office.

County Planning Department 10/2/94 Date

Surveyor's Certificate

This map correctly represents a survey made by me or under my direction in conformance with the requirements of the Survey Recording Act of the request of

ROSSA TASKA

In MARCH 1994.

Robert W. Glaeser
ROBERT W. GLAESER, PROFESSIONAL
LAND SURVEYOR, LS #15024

STATE OF WASHINGTON)
COUNTY OF SKAMANIA)

I hereby certify that the within instrument of writing filed by ROBERT W. GLAESER

of MINISTER AND GLAESER SURVEYING, INC.
on October 25, 1994 at 1:59 AM
recorded in Book 3 of Short Plats
at Page 252

J. Stearny
Recorder of Skamania County, Wash.
Gary W. Olson by J. Stearny - Deputy
County Auditor