

LAND CORNER RECORD

(THIS FORM PRESCRIBED BY THE PUBLIC LAND SURVEY OFFICE, DEPARTMENT OF NATURAL RESOURCES, PURSUANT TO RCW 58.09. ALPHA-NUMERIC INDEX DIAGRAM ON THE BACK.)

FILED FOR RECORD
SKAMANIA CO. WASH
BY *Bell Design*

CORNER INDEXING INFORMATION:

TWP 3N RGE 7E CORNER CODE X-21-22
(Willamette Meridian) (See instructions on back of LCR)

ADDITIONAL IDENTIFIER: (e.g., BLM designation for the corner, street intersection, plat name, block, lot, etc.)

JAN 24 3 50 PM '95

G. Olson
AUDITOR
GARY M. OLSON

121524

BOOK 148 PAGE 19
AUDITOR'S USE

SKAMANIA

COUNTY:

LAND SURVEYOR INFORMATION: (or Public Officer as per RCW 58.09.090)

This corner record correctly represents work performed by me or under my direction in conformance with the Survey Recording Act.

COMPANY OR AGENCY: BELL DESIGN CO.
ADDRESS: 320 NE GREEN ST.
P.O. BOX 1990
WHITE SALMON, WA. 98672
509-493-3886



WASHINGTON PLANE COORDINATES: N:


E:

ORDER:

ZONE:

DATUM (Date of adjustment):


CORNER INFORMATION: Use the space below to provide the following information regarding the corner:
(1) Pertinent Corner History, (2) Evidence Found at the Corner, and (3) Corner Perpetuation Information.

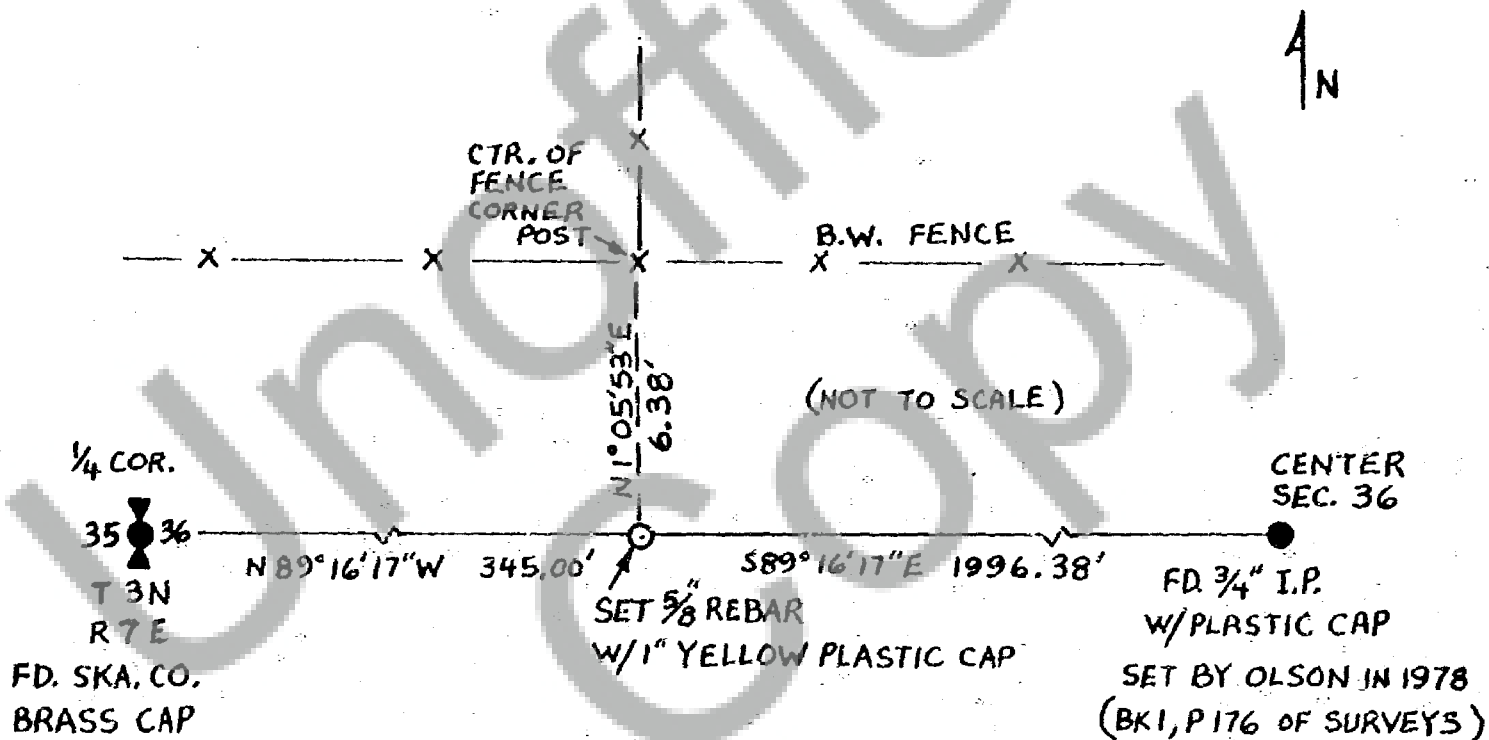

(1) PERTINENT CORNER HISTORY:
NONE

(2) EVIDENCE FOUND AT CORNER:
WOODEN FENCE POST BEARS N1°05'53"E 6.38'.

(3) CORNER PERPETUATION INFORMATION:
SET 5/8" x 18" REBAR W/1" YELLOW PLASTIC
CAP 1" ABOVE GROUND.

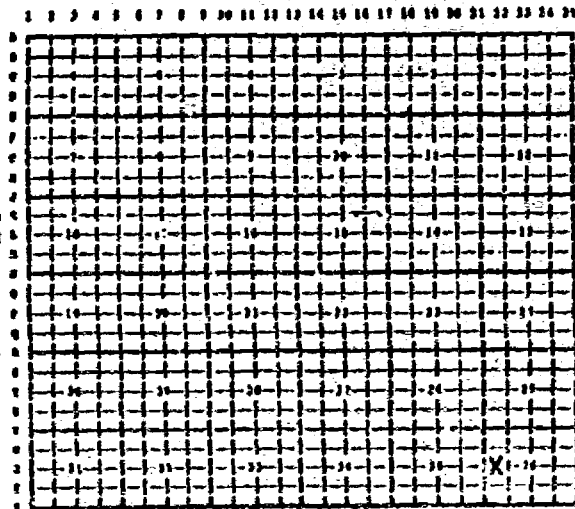

RCW 58.09.013 (3) requires the following information on this form to appear: (a) description and location, in reference to the corner position, of all monuments and accessories (b) found at the corner and (c) placed or replaced at the corner; (d) date of location and to describe or locate such monuments or accessories; and (e) ancillary information that may be helpful to relocate or identify the corner position.