



LARRY TOBIN SHORT PLAT  
 LOCATED IN S 1/2 OF S 1/2  
 OF SE 1/4 OF SE 1/4 S 26 T3N R7E. WM  
 IN SKAMANIA COUNTY, WA.

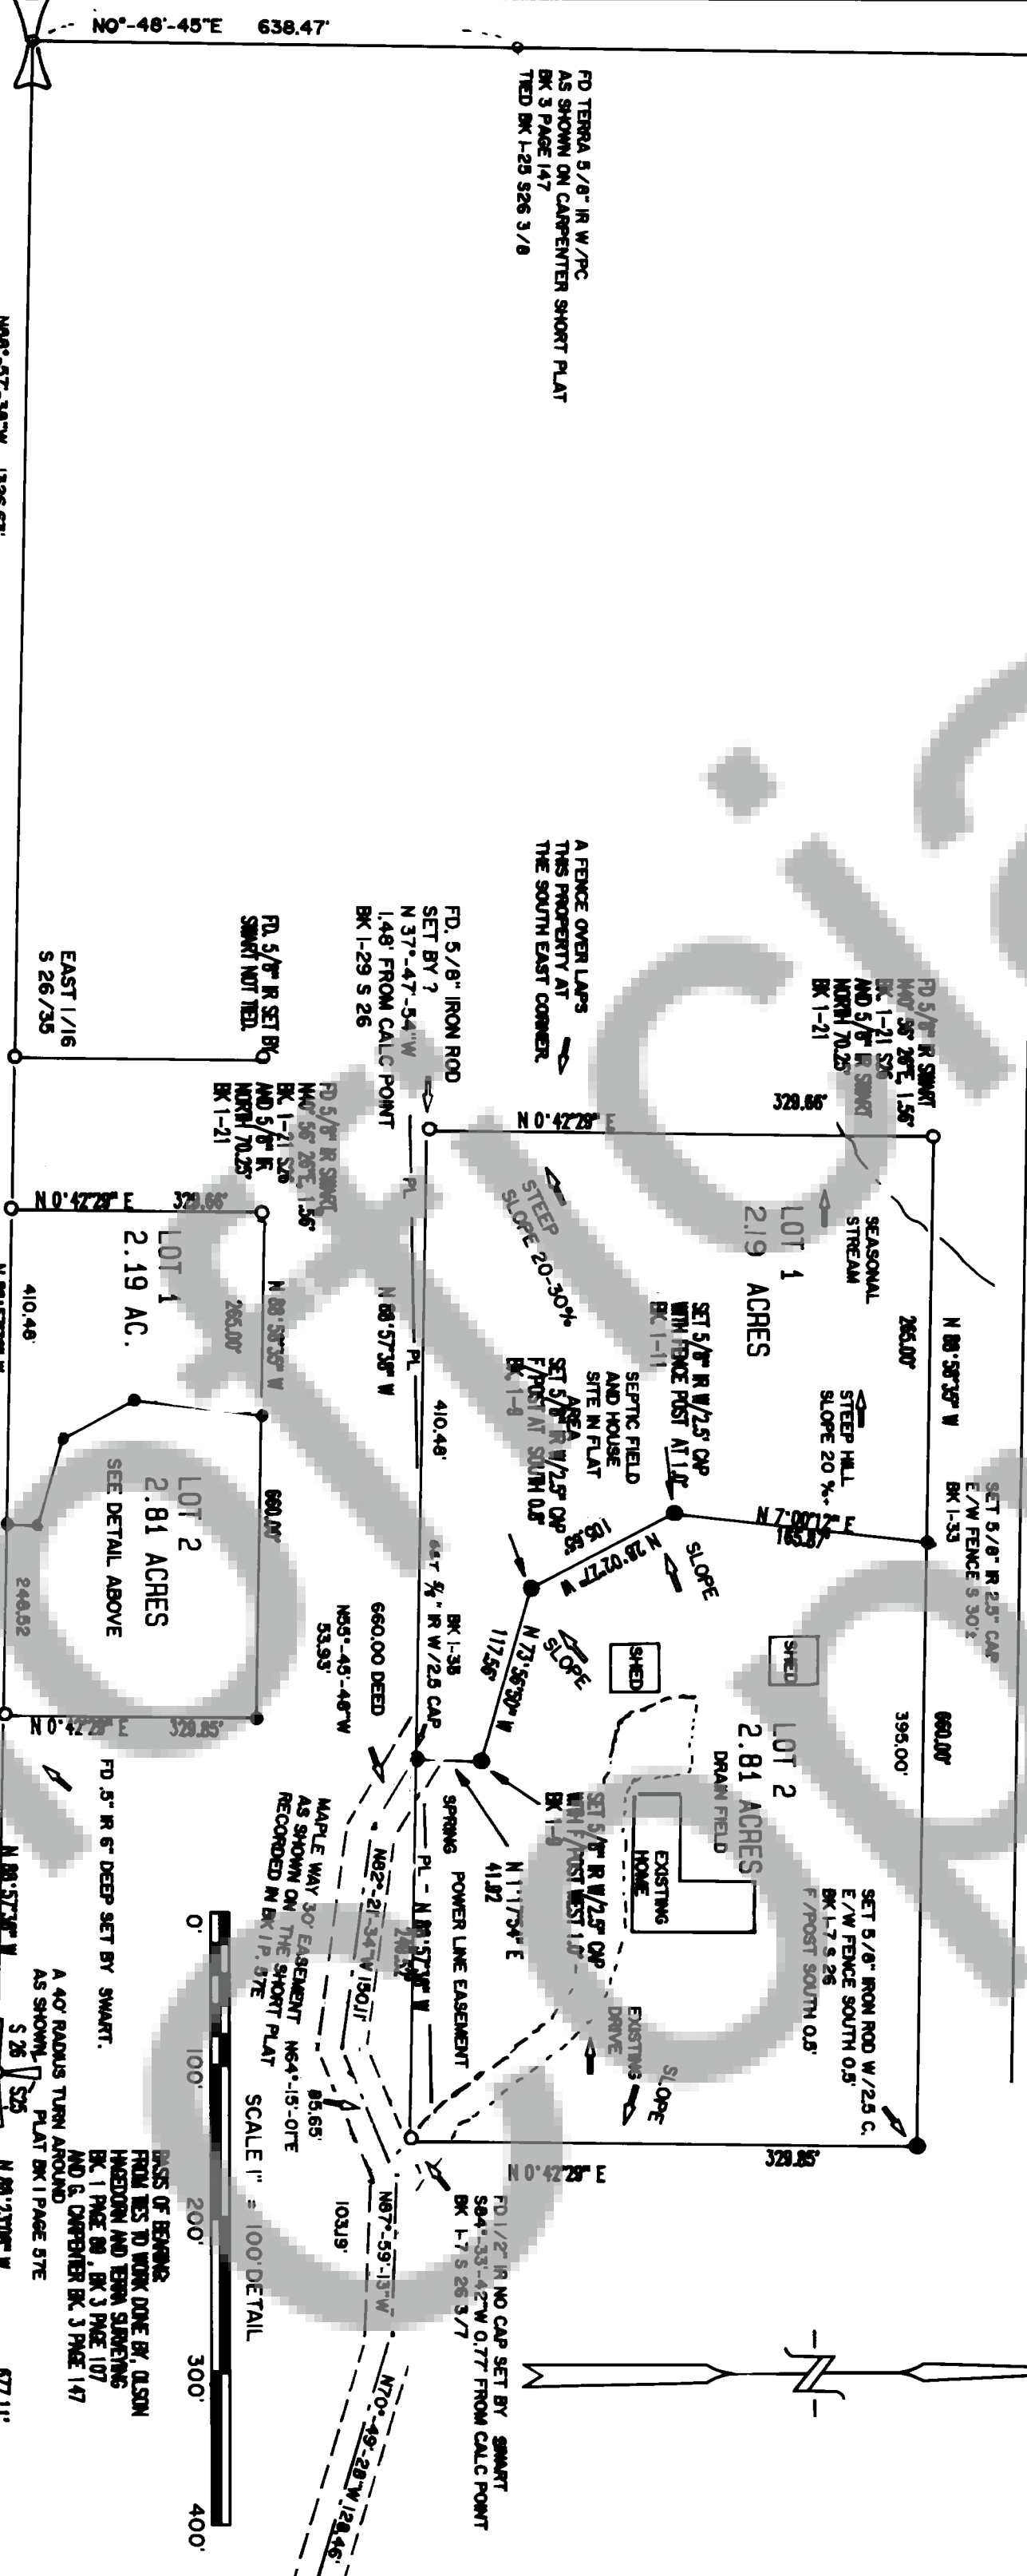

LEGEND:  
 ● SET 5/8" IRON ROD WITH 1-1/2" OR 2-1/2" AL. CAP  
 ○ SET 1/4" IRON ROD WITH 1-1/2" OR 2-1/2" AL. CAP  
 ○ SET 1/8" IRON ROD WITH 1-1/2" OR 2-1/2" AL. CAP  
 - - - - - FENCE LINE  
 - - - - - UNLAWFUL ENCROACHMENT  
 - - - - - EASEMENT  
 - - - - - RIGHT-OF-WAY  
 - - - - - OTHER EASEMENT  
 - - - - - OTHER ENCROACHMENT  
 - - - - - OTHER RIGHT-OF-WAY  
 - - - - - OTHER ENCROACHMENT

STAKEOUTS CONDUCTED THIS MAP CORRECTLY REPRESENTS A SURVEY MADE BY ME OR UNDER MY DIRECTORSHIP IN CONFORMANCE WITH THE REQUIREMENTS OF THE SURVEY RECORDING ACT, AT THE REQUEST OF LARRY TOBIN, D.M. 1986.  
 Dennis P. Adams  
 DENNIS PEOPLES SURVEYORS WA. 2252 OR. DATE

D2AB SURVEYING INC.  
 22 COTTONTAIL RIDGE ROAD  
 WHITE SALMON, WA. 98672  
 PHONE 509-493-3376

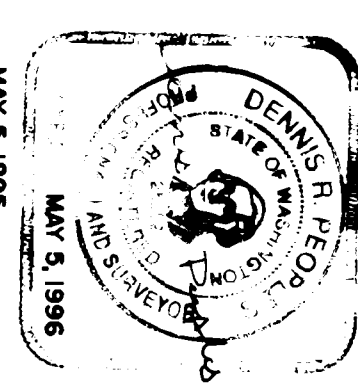

LARRY TOBIN SHORT PLAT  
 S 1/2 OF S 1/2 OF SE 1/4 OF SE 1/4  
 SECTION 26 T3N R7E WM. 30736.DRG

We, owners of the above tract of land, hereby declare and certify this Short Plat to be true and correct to the best of our abilities, and that this Short Subdivision has been made with our free consent and in accordance with our desires. Further, we dedicate all Roads as shown, not noted as private, and waive all claims for damage against any governmental agency arising from the construction and maintenance of said Roads.  
 Owners: *Larry Tobin*  
*Mark Adams*  
 Notary Public: *Mark Adams*  
 Date: 5-25-95

This Short Plat complies with all County Road regulations and is of adequate description for purposes of subdividing.  
 County Engineer: *Barry Hoffman* Date: 5-26-95  
 All taxes and assessments on property involved with this Short Plat have been paid, discharged or satisfied. Tax Lot # 3-9-26-1901  
 County Treasurer: *Jane R. Wampler Deputy* Date: 5-26-95

The layout of this Short Subdivision complies with Ordinance 1980-07 requirements, and the Short Plat is approved subject to recording in the Skamania County Auditor's Office.  
 County Planning Department: *Mark P. Mays* Date: 5-25-95

Surveyor's Certificate  
 This map correctly represents a survey made by me or under my direction in conformance with the requirements of the Survey Recording Act at the request of  
 LARRY TOBIN  
 IN JAN 19 95  
 Dennis P. Adams  
 DENNIS PEOPLES 25552 WA  
 STATE OF WASHINGTON)  
 COUNTY OF SKAMANIA )  
 I hereby certify that the within instrument of writing filed by *Mark Adams*  
 of Planning Dept at 11:06  
 AM May 26 19 95  
 was  
 recorded in Book 3 of Short Plats  
 at Page 268

Recorded in Skamania County, Wash  
 County Auditor: *Larry M. Olson by D. Stary-Deputy*  
 MAY 5, 1995  
 Land within this subdivision shall not be further subdivided for a period of 5 years unless a final plat is filed pursuant to Skamania County Code, Title 17, Subdivisions, Chapter 17.04 through 17.50 inclusive.

Road Maintenance Agreement Vol 150 Pg 147 AF 122411 5/26/95  
 Boundary Line Adjustment Vol 158 Pg 12 6/27/96