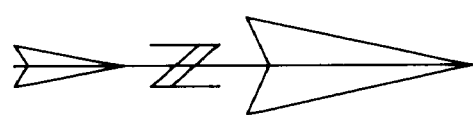


JUN 8 10 24 AM '95

GARY M. OLSON



SCALE 1" = 30 FEET

SURVEYOR'S CERTIFICATE

THIS MAP CORRECTLY REPRESENTS A SURVEY MADE BY ME OR UNDER MY DIRECTION IN CONFORMANCE WITH THE REQUIREMENTS OF THE SURVEY RECORDING ACT AT THE REQUEST OF DON NEYLAND IN MAY, 1995.

Kevin Dowd
KEVIN DOWD PLS 29288

AUDITOR'S CERTIFICATE

FILED FOR RECORD THIS 8th DAY OF June 1995
AT Walla Walla IN BOOK 3 OF SURVEYS AT PAGE 193
AT THE REQUEST OF WYEAST SURVEYS.

Don Neyland
COUNTY AUDITOR

BOUNDARY LINE ADJUSTMENT

SITUATED IN BLOCK 3 OF UPPER CASCADES ADDITION
SECTION 36, T3 NORTH, R7 EAST, W.M.
CITY OF STEVENSON
SKAMANIA COUNTY, WASHINGTON

FOR: DON NEYLAND

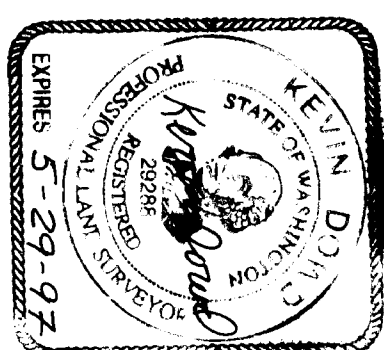
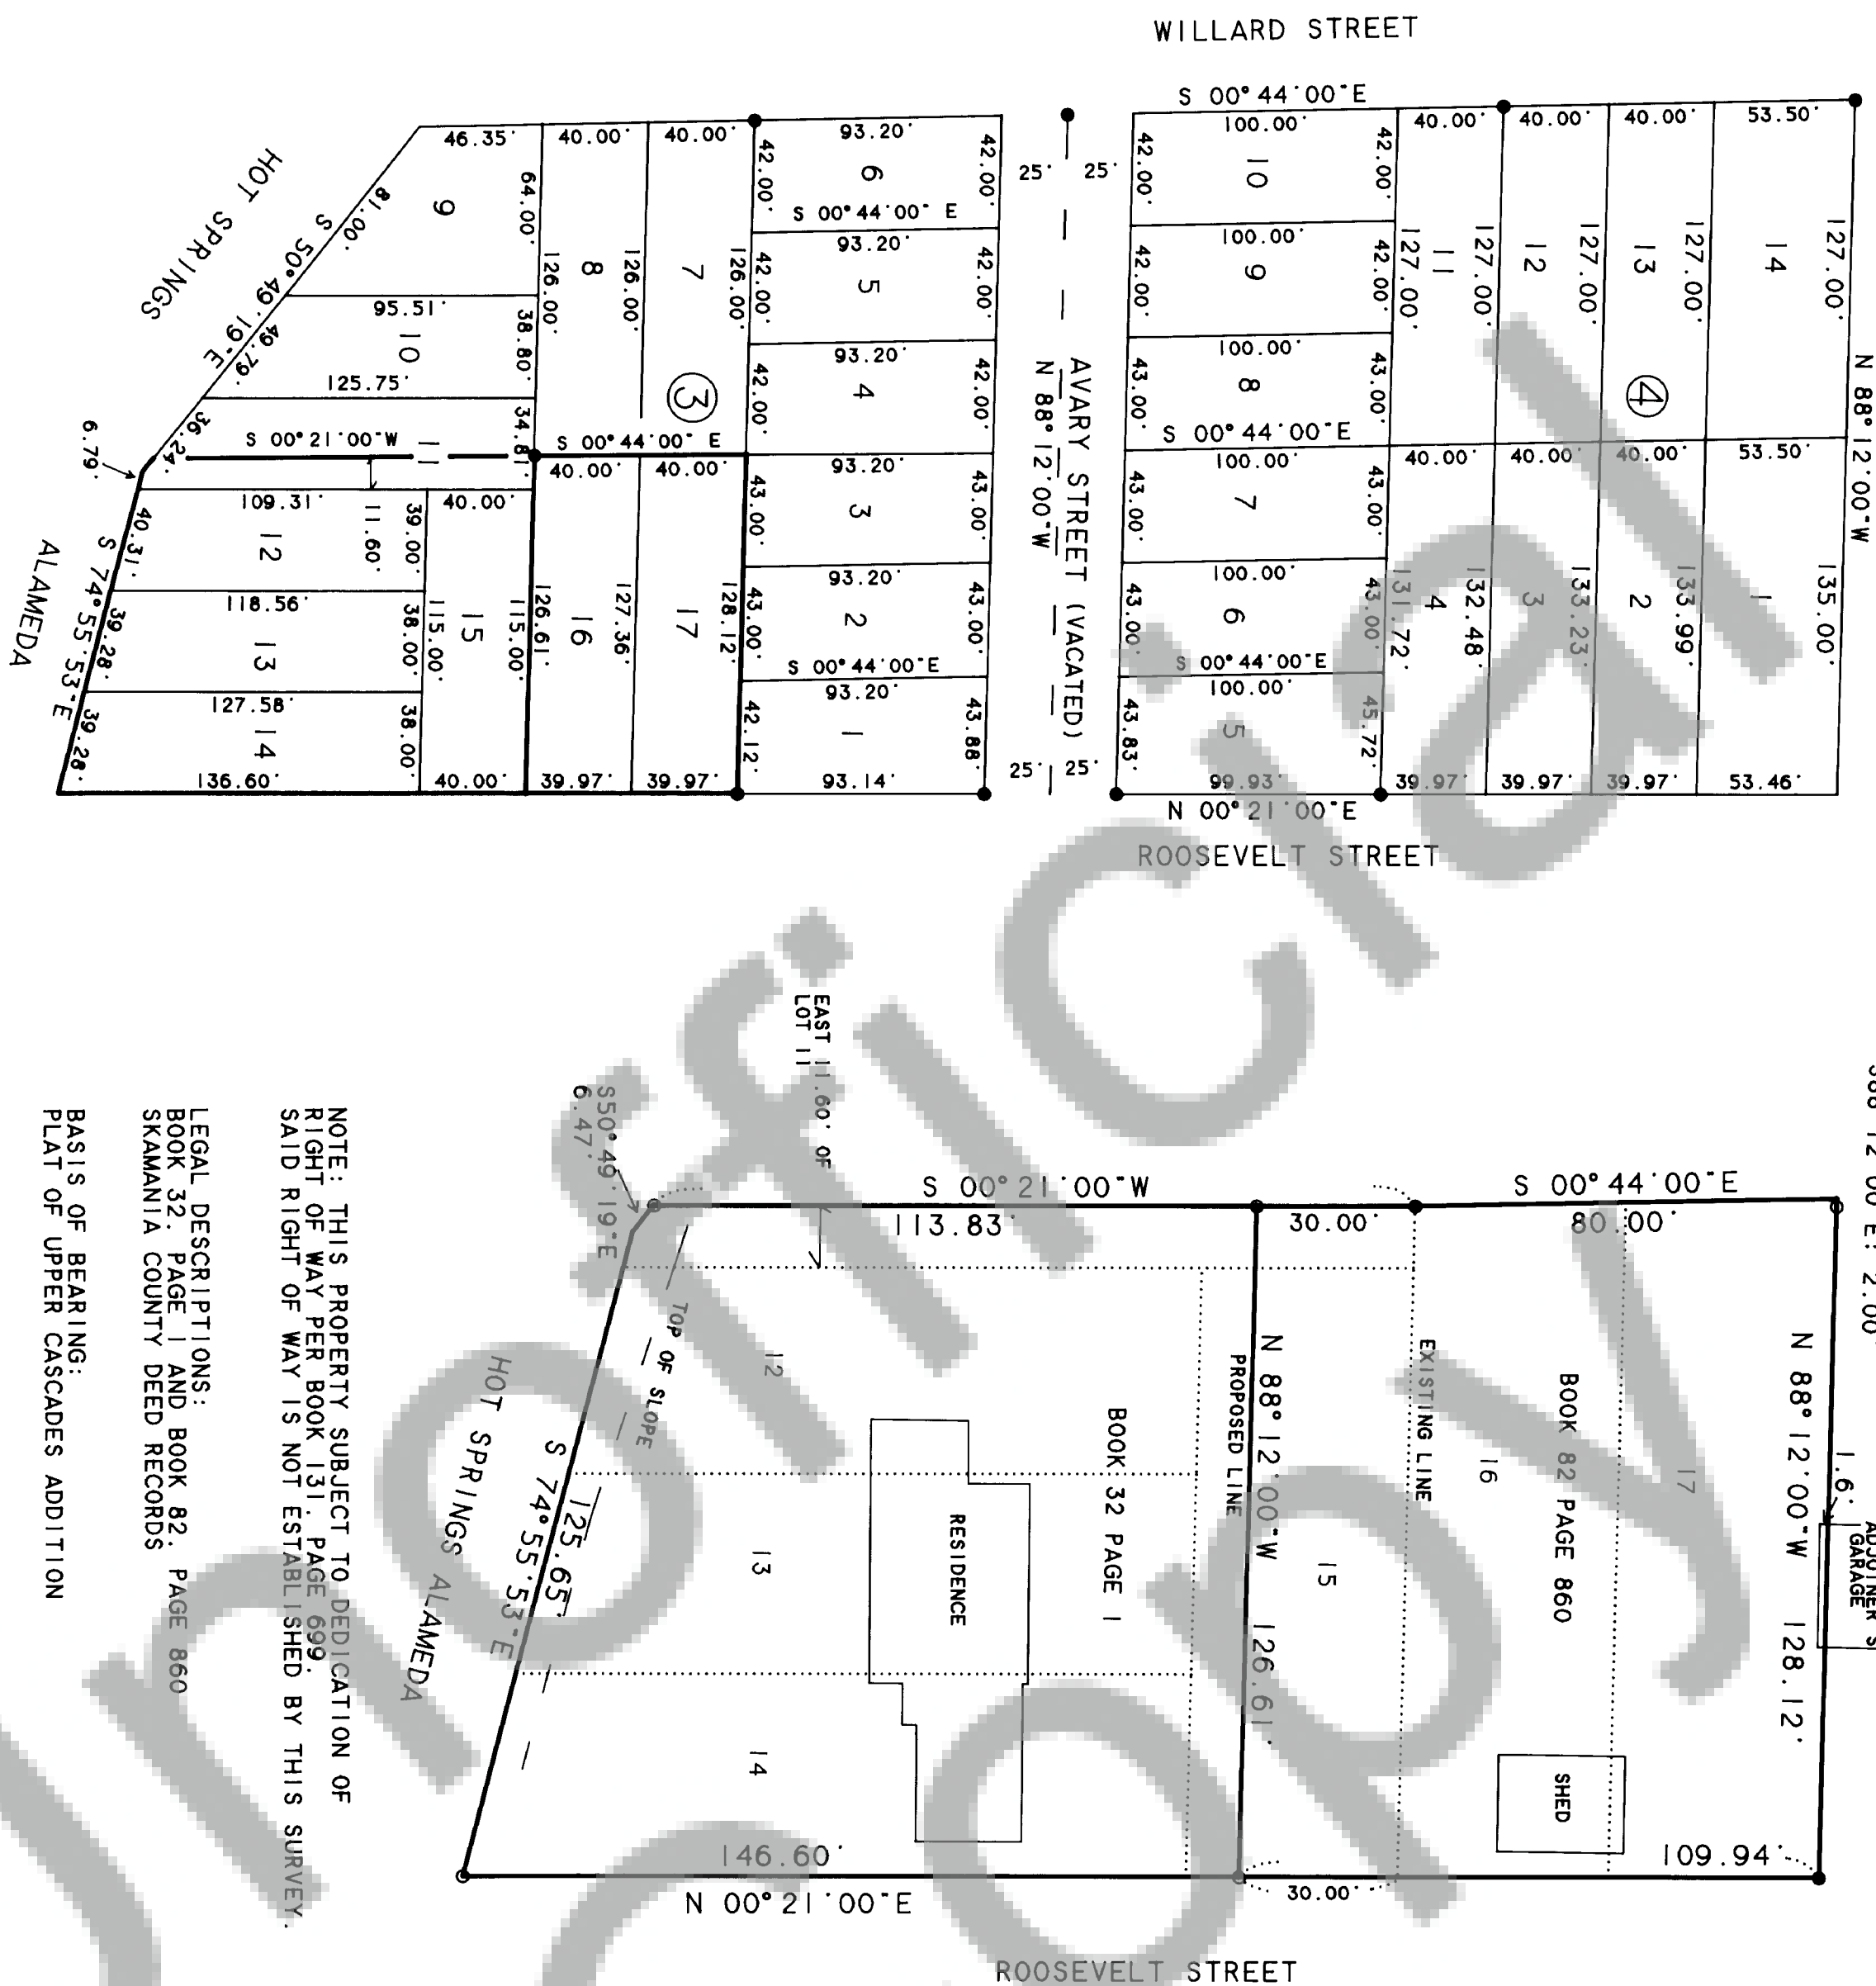
NOTE: THIS PROPERTY SUBJECT TO DEDICATION OF
RIGHT OF WAY PER BOOK 131 PAGE 689
SAID RIGHT OF WAY IS NOT ESTABLISHED BY THIS SURVEY.

LEGAL DESCRIPTIONS:
BOOK 32, PAGE 1 AND BOOK 82, PAGE 860
SKAMANIA COUNTY DEED RECORDS

BASIS OF BEARING:
PLAT OF UPPER CASCADES ADDITION

THIS SURVEY WAS CONDUCTED DURING APRIL AND MAY OF 1995
BY CLOSED TRAVERSE USING A 5" TOTAL STATION.
THIS SURVEY MEETS THE MINIMUM STANDARDS FOR SURVEYS
AS PER WAC 332-130-090.

- SET 5/8" IRON ROD WITH YELLOW PLASTIC CAP STAMPED
- WYEAST SURVEYS PLS 29288
- FOUND IRON ROD AS PER MARCH 1973 SURVEY BY CURTIS SKAAR

BLOCKS 3 AND 4 UPPER CASCADES ADDITION
SCALE 1" = 100 FEET

WYEAST SURVEYS
KEVIN DOWD
4399 WOODWORTH DR.
MT HOOD, OR 97041
(503) 352-6065