


# SURVEY OF BLOCK 3 OF COOKS, NW 1/4 NE 1/4 SEC. 34, T.3 N., R.9 E., W.M.

FILED  
JUN 9 4 35 PM '95  
O. K. K. K.  
GARY H. OLSON

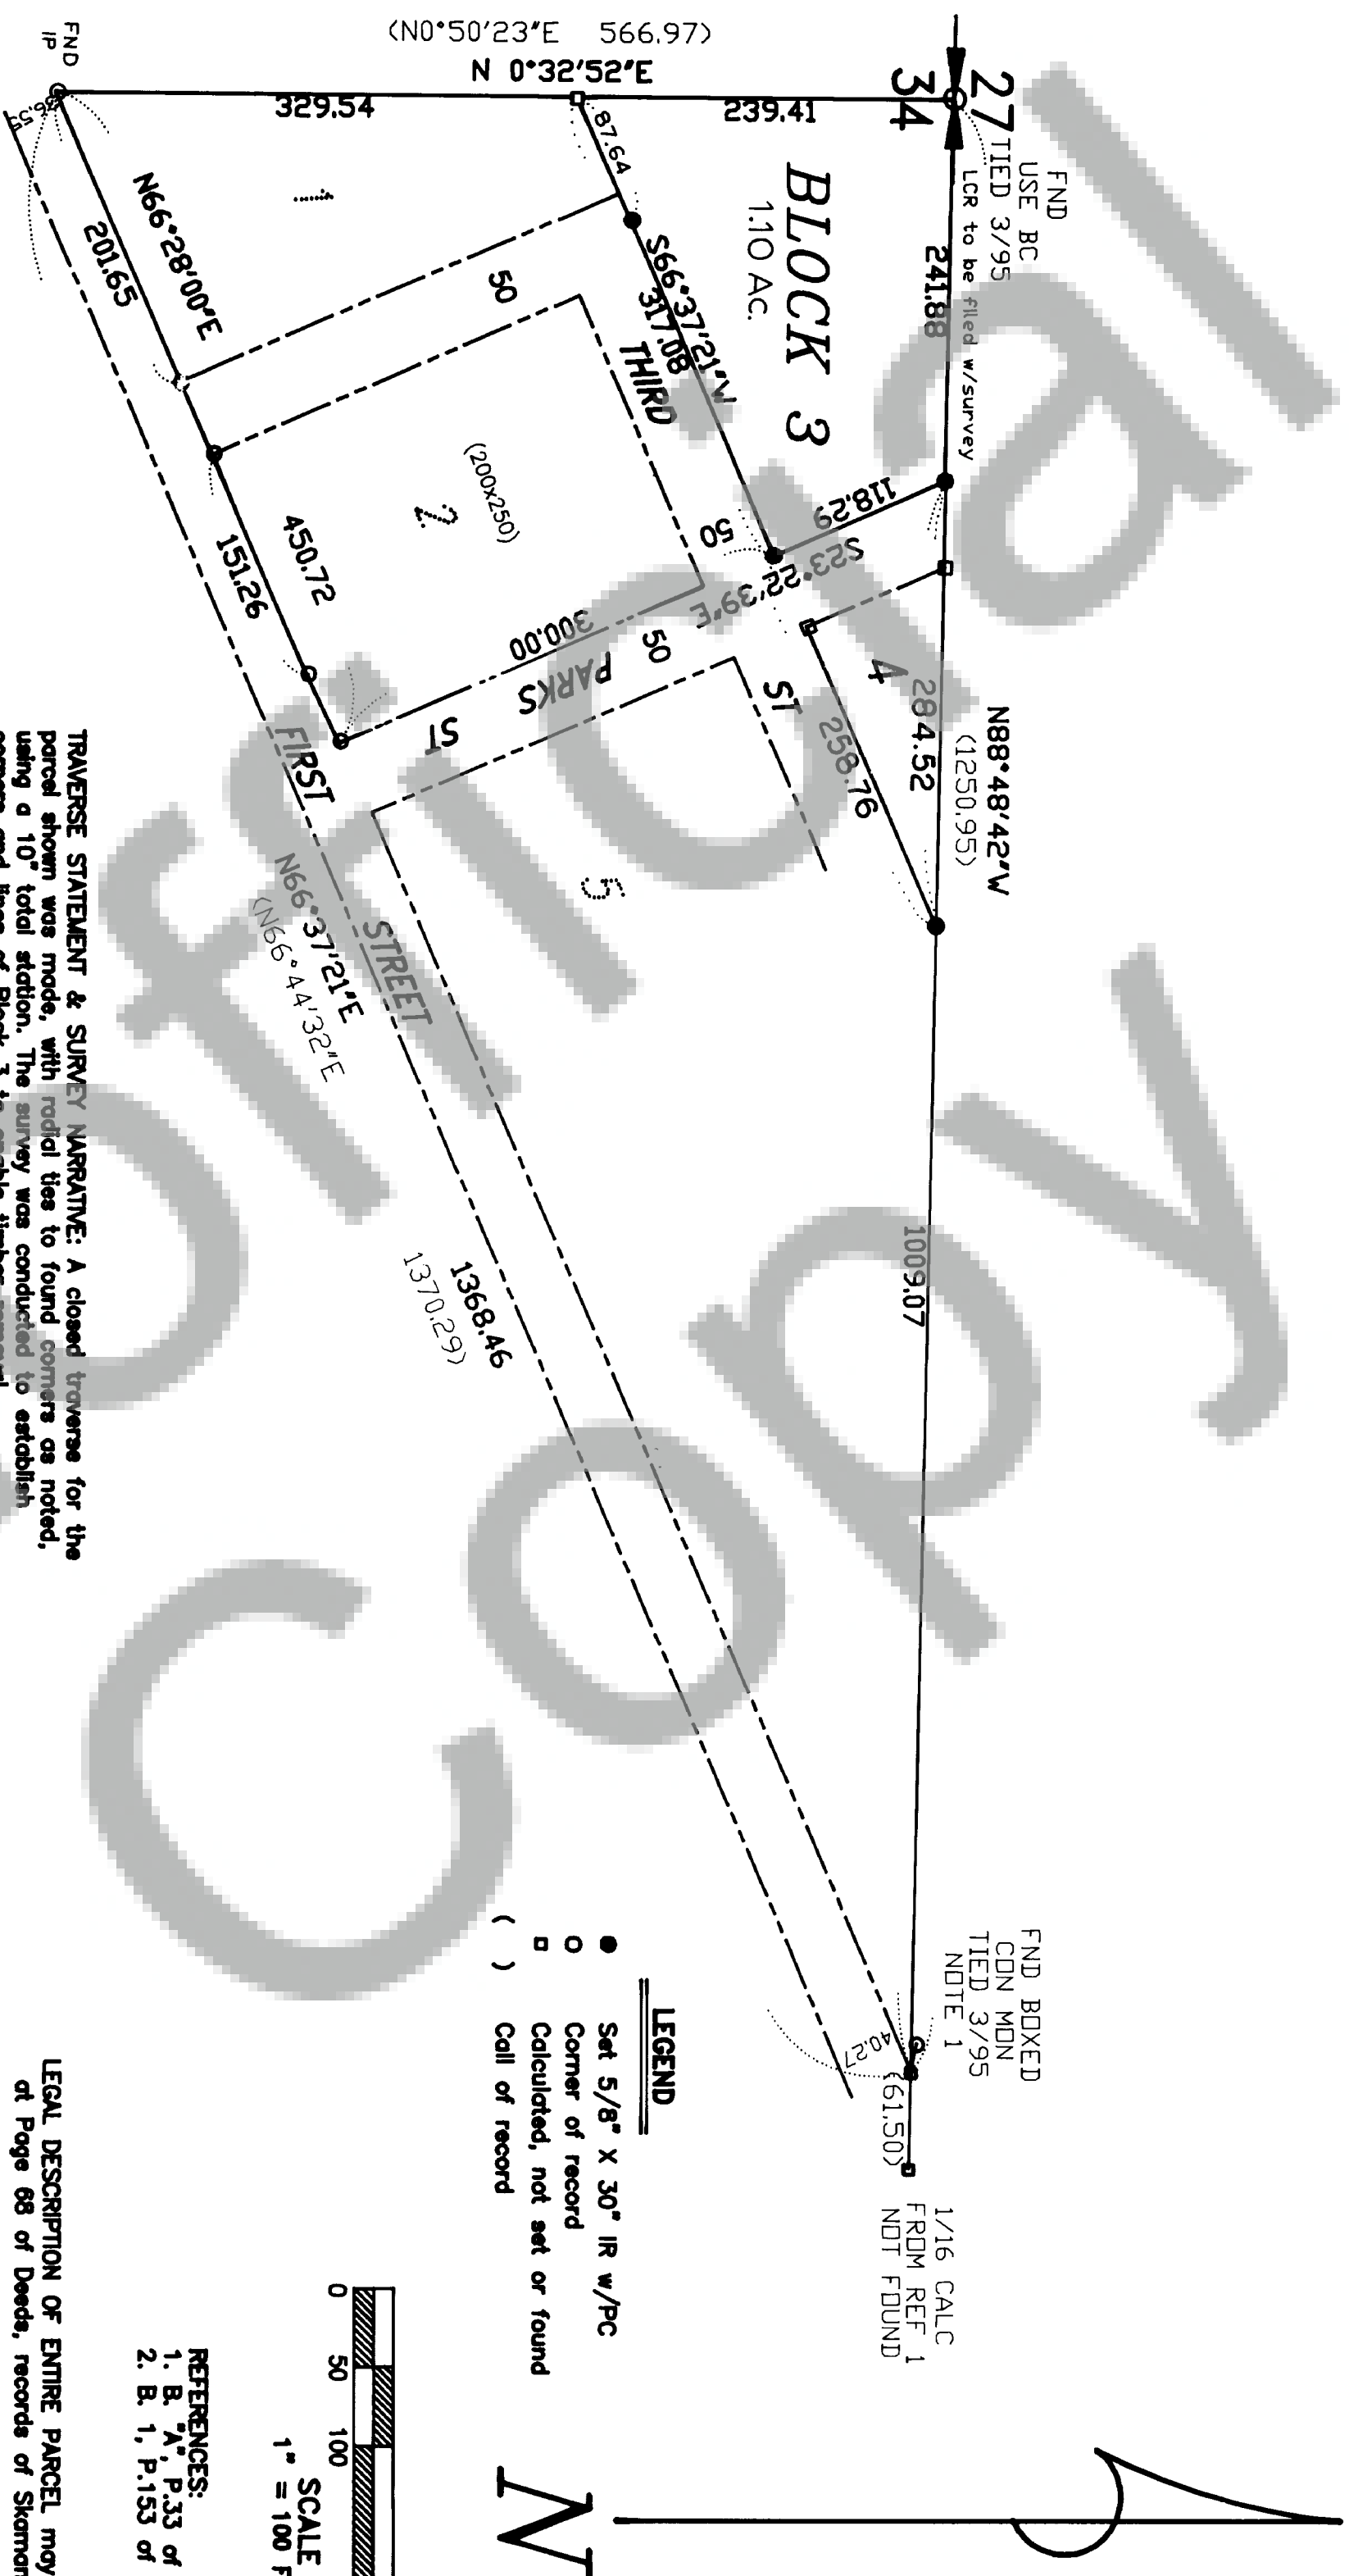

TRAVERSE STATEMENT & SURVEY NARRATIVE: A closed traverse for the parcel shown was made, with radial ties to found corners as noted, using a 10\"/>

REFERENCES:  
1. B. 7A, P. 133 of Plats  
2. B. 1, P. 153 of Surveys

LEGAL DESCRIPTION OF ENTIRE PARCEL may be found in Book 80 at Page 68 of Deeds, records of Skamania County Auditor

NOTE 1: Basis of bearings taken from Inverse between 1/4 corner and box monument near the northeast plot corner. The measured bearing and distance of S 88-57-23 E, 1233.56 was at variance with that calculated from Ref. 2 as S 88-13-55 E, 1230.78 feet. Bearings were then rotated about the 1/4 corner to those of Ref. 2. The monuments for the northeast plot corner and nearby 1/16 corner were searched but not found.

TRANTOW SURVEYING, INC.  
P.O. Box 287, Dayton, Washington 99003  
(509) 463-3111

SURVEY FOR

BROUGHTON LUMBER CO.

SKAMANIA CO., WASHINGTON

Project #: 1165

SURVEYOR'S CERTIFICATE

This map correctly represents a survey made by me or under my direction in conformance with the requirements of the Survey Recording Act at the request of Eric Karlsen in March, 1995.

Terry N. Trantow, PLS 15673

AUDITOR'S CERTIFICATE

Filed for record this 9th day of June, 1995 at 4:15 P.M. in Book 80 of SURVEYS at Page 174 at the request of Broughton Lumber Co.

Jerry M. Olson by D. Schaefer  
County Auditor

Trantow Surveying, Inc. makes no warranty as to matters of unwritten title such as adverse possession, estoppel, acquiescence, hazardous waste, etc.