


122520


SURVEY OF BLOCK 3 OF COOKS, NW 1/4 NE 1/4 SEC. 34, T.3 N., R.9 E., W.M.

FILED
JUN 9 4 35 PM '95
GARY H. OLSON

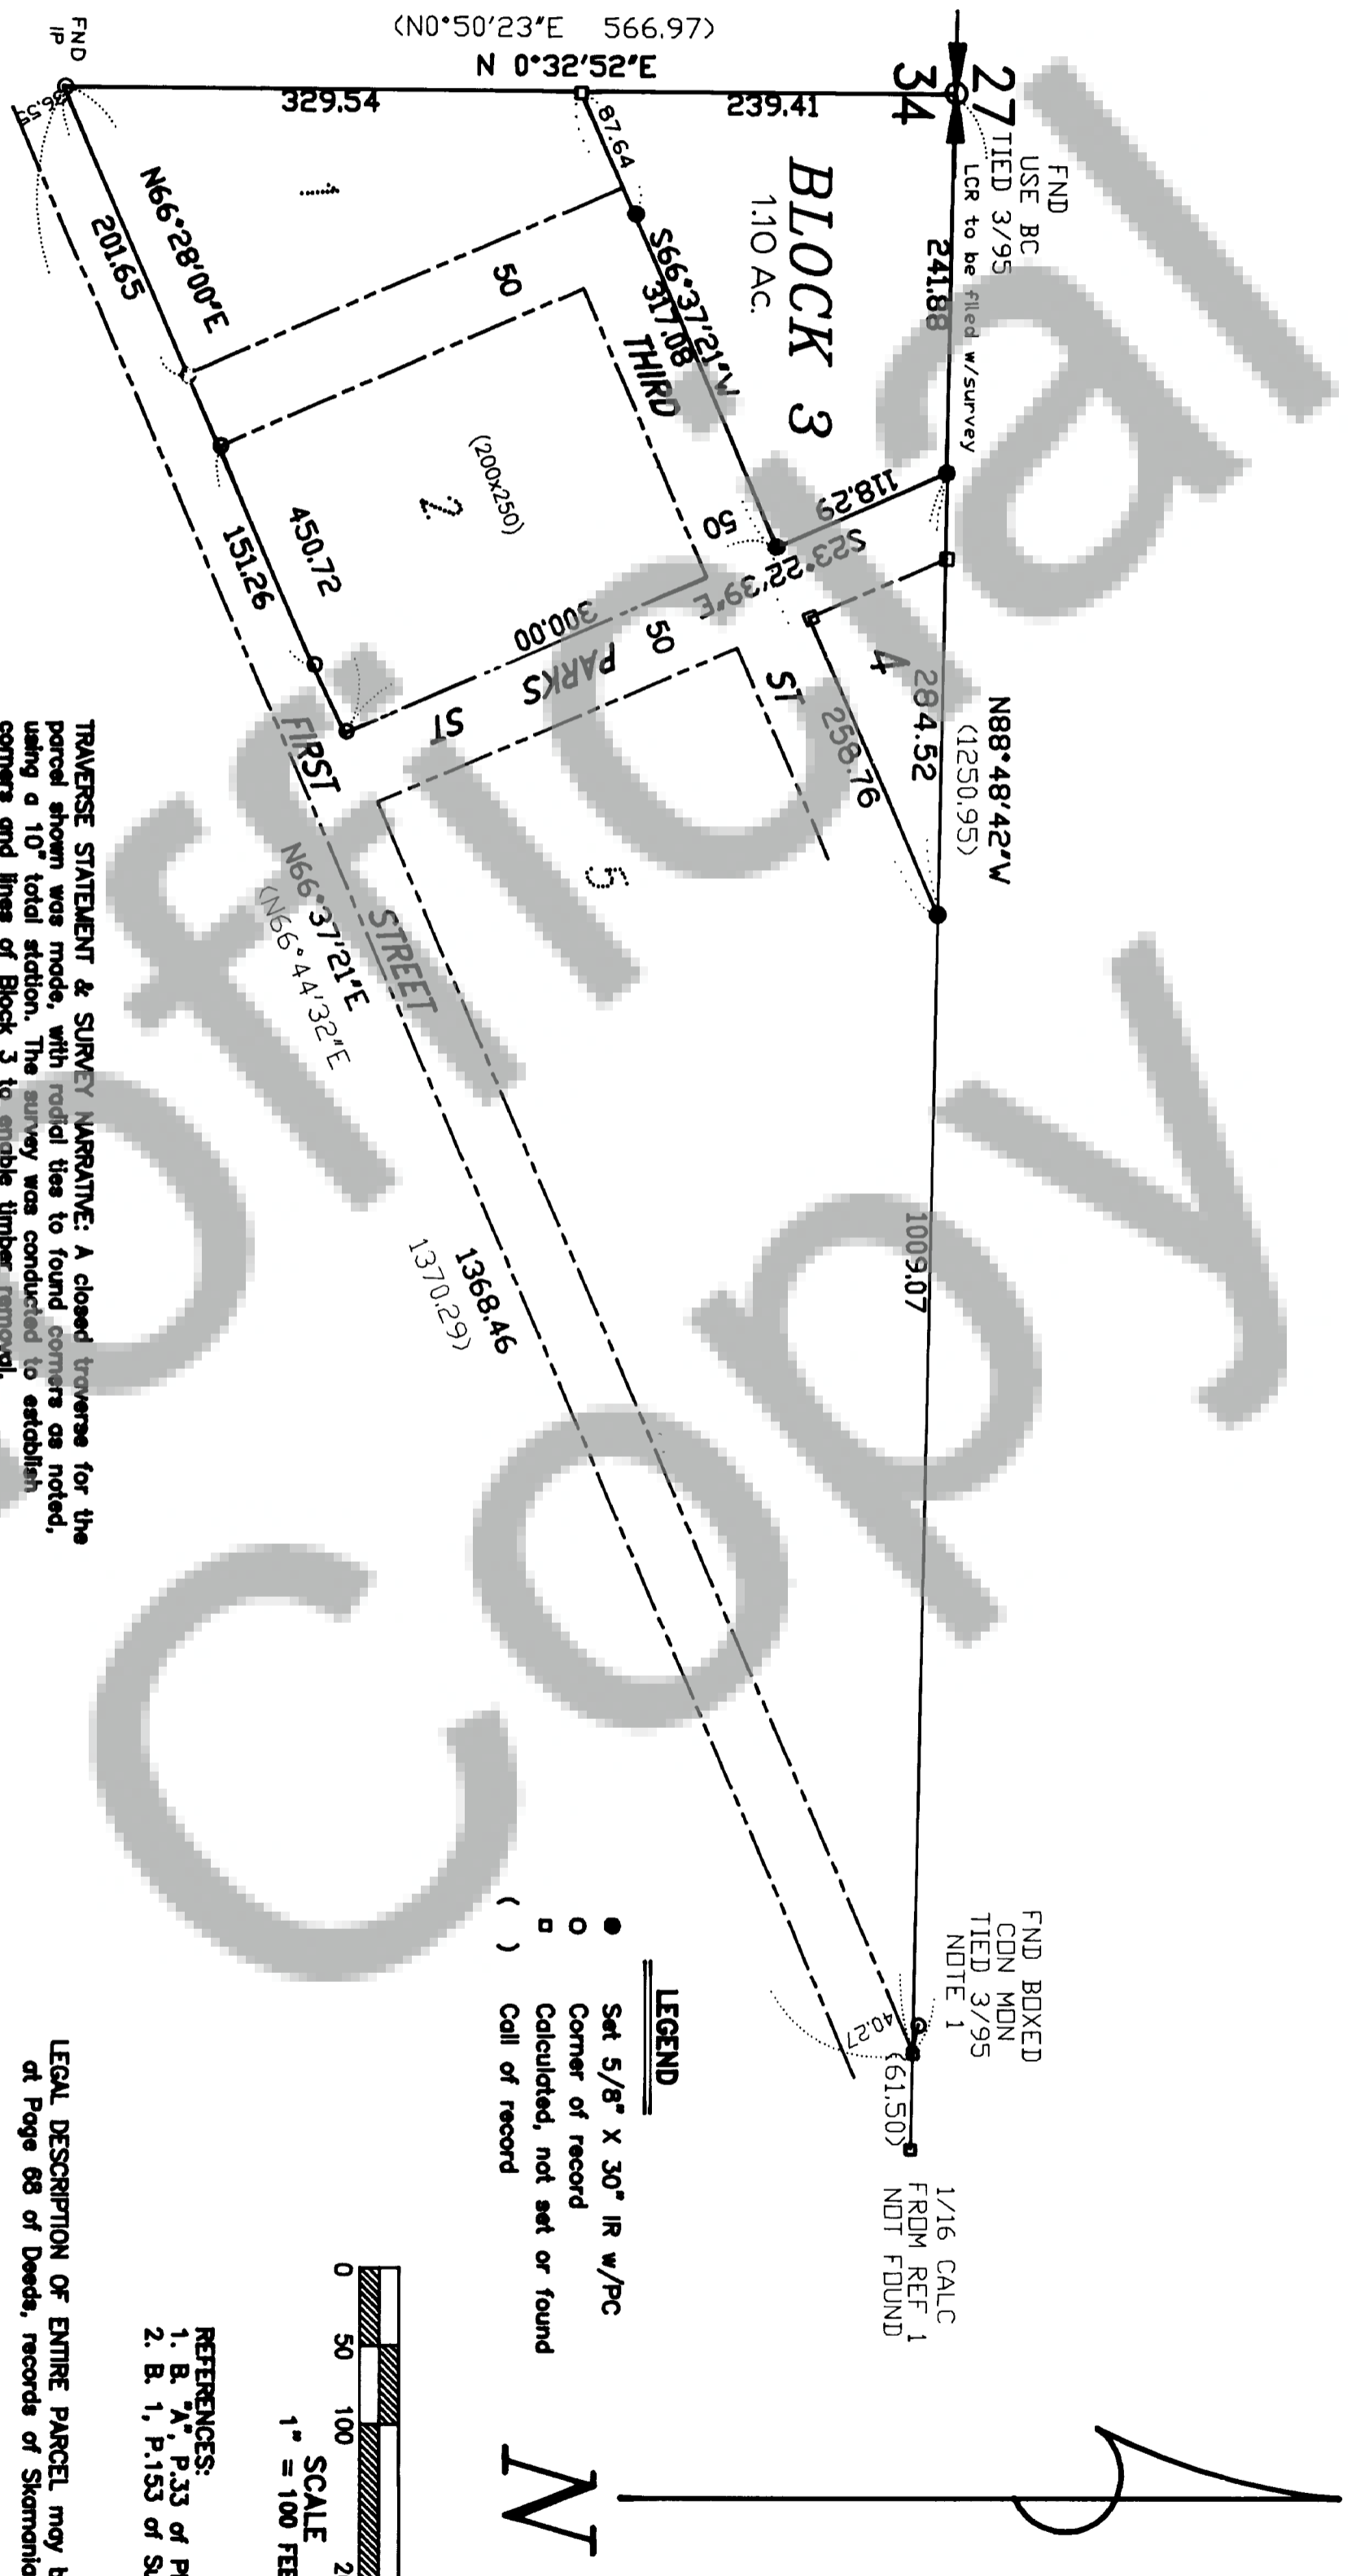

TRAVERSE STATEMENT & SURVEY NARRATIVE: A closed traverse for the parcel shown was made, with radial ties to found corners as noted, using a 10" total station. The survey was conducted to establish corners and lines of Block 3 to enable timber removal. The Plot of Cooks (Ref. 1) does not provide complete information to allow for proration of distances, and corners from Ref. 2 were used for block reconstruction. The iron rod at the southeast corner of Block 2 was held for position and a right angle bearing was extended to the north plot boundary to create the northeast corner of Block 3. The southwest corner of Block 3 was created in a similar manner.

- LEGEND**
- Set 5/8" X 30" IR w/PC
 - Corner of record
 - Calculated, not set or found
 - () Call of record

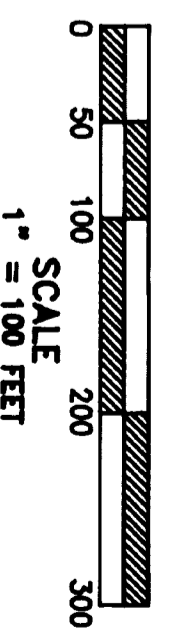

REFERENCES:
 1. B. A. P. 33 of Plats
 2. B. 1, P. 153 of Surveys

LEGAL DESCRIPTION OF ENTIRE PARCEL may be found in Book 80 at Page 68 of Deeds, records of Skamania County Auditor.

NOTE 1: Basis of bearings taken from Inverse between 1/4 corner and box monument near the northeast plot corner. The measured bearing and distance of S 88°57'23 E, 1233.56 was at variance with that calculated from Ref. 2 as S 88°13'55 E, 1230.78 feet. Bearings were then rotated about the 1/4 corner to those of Ref. 2. The monuments for the northeast plot corner and nearby 1/16 corner were searched but not found.

TRANTOW SURVEYING, INC.
 P.O. Box 287, Dayton, Washington 99501
 (509) 463-3111

BROUGHTON LUMBER CO.

SKAMANIA CO., WASHINGTON
 Project #: 1165

SURVEYOR'S CERTIFICATE

AUDITOR'S CERTIFICATE

Trantow Surveying, Inc. makes no warranty as to matters of unwritten title such as adverse possession, estoppel, acquiescence, hazardous waste, etc.

This map correctly represents a survey made by me or under my direction in conformance with the requirements of the Survey Recording Act of the request of Eric Karlsen in March, 1995.

3-29-96
 7 June 1995

Terry N. Trantow

Terry N. Trantow
 Terry N. Trantow, PLS 15673

Jerry M. Olson by P. Stacey
 County Auditor