


122953

BOOK 3 PAGE 198


SURVEY OF BLOCK 2 OF COOKS,
NW 1/4 NE 1/4 SEC. 34, T.3 N., R.9 E., W.M.

FILED FOR RECORD
SKAMANIA CO. WASH
BY
Aug 1 2 57 PM '95

AUDITOR
GARY H. OLSON

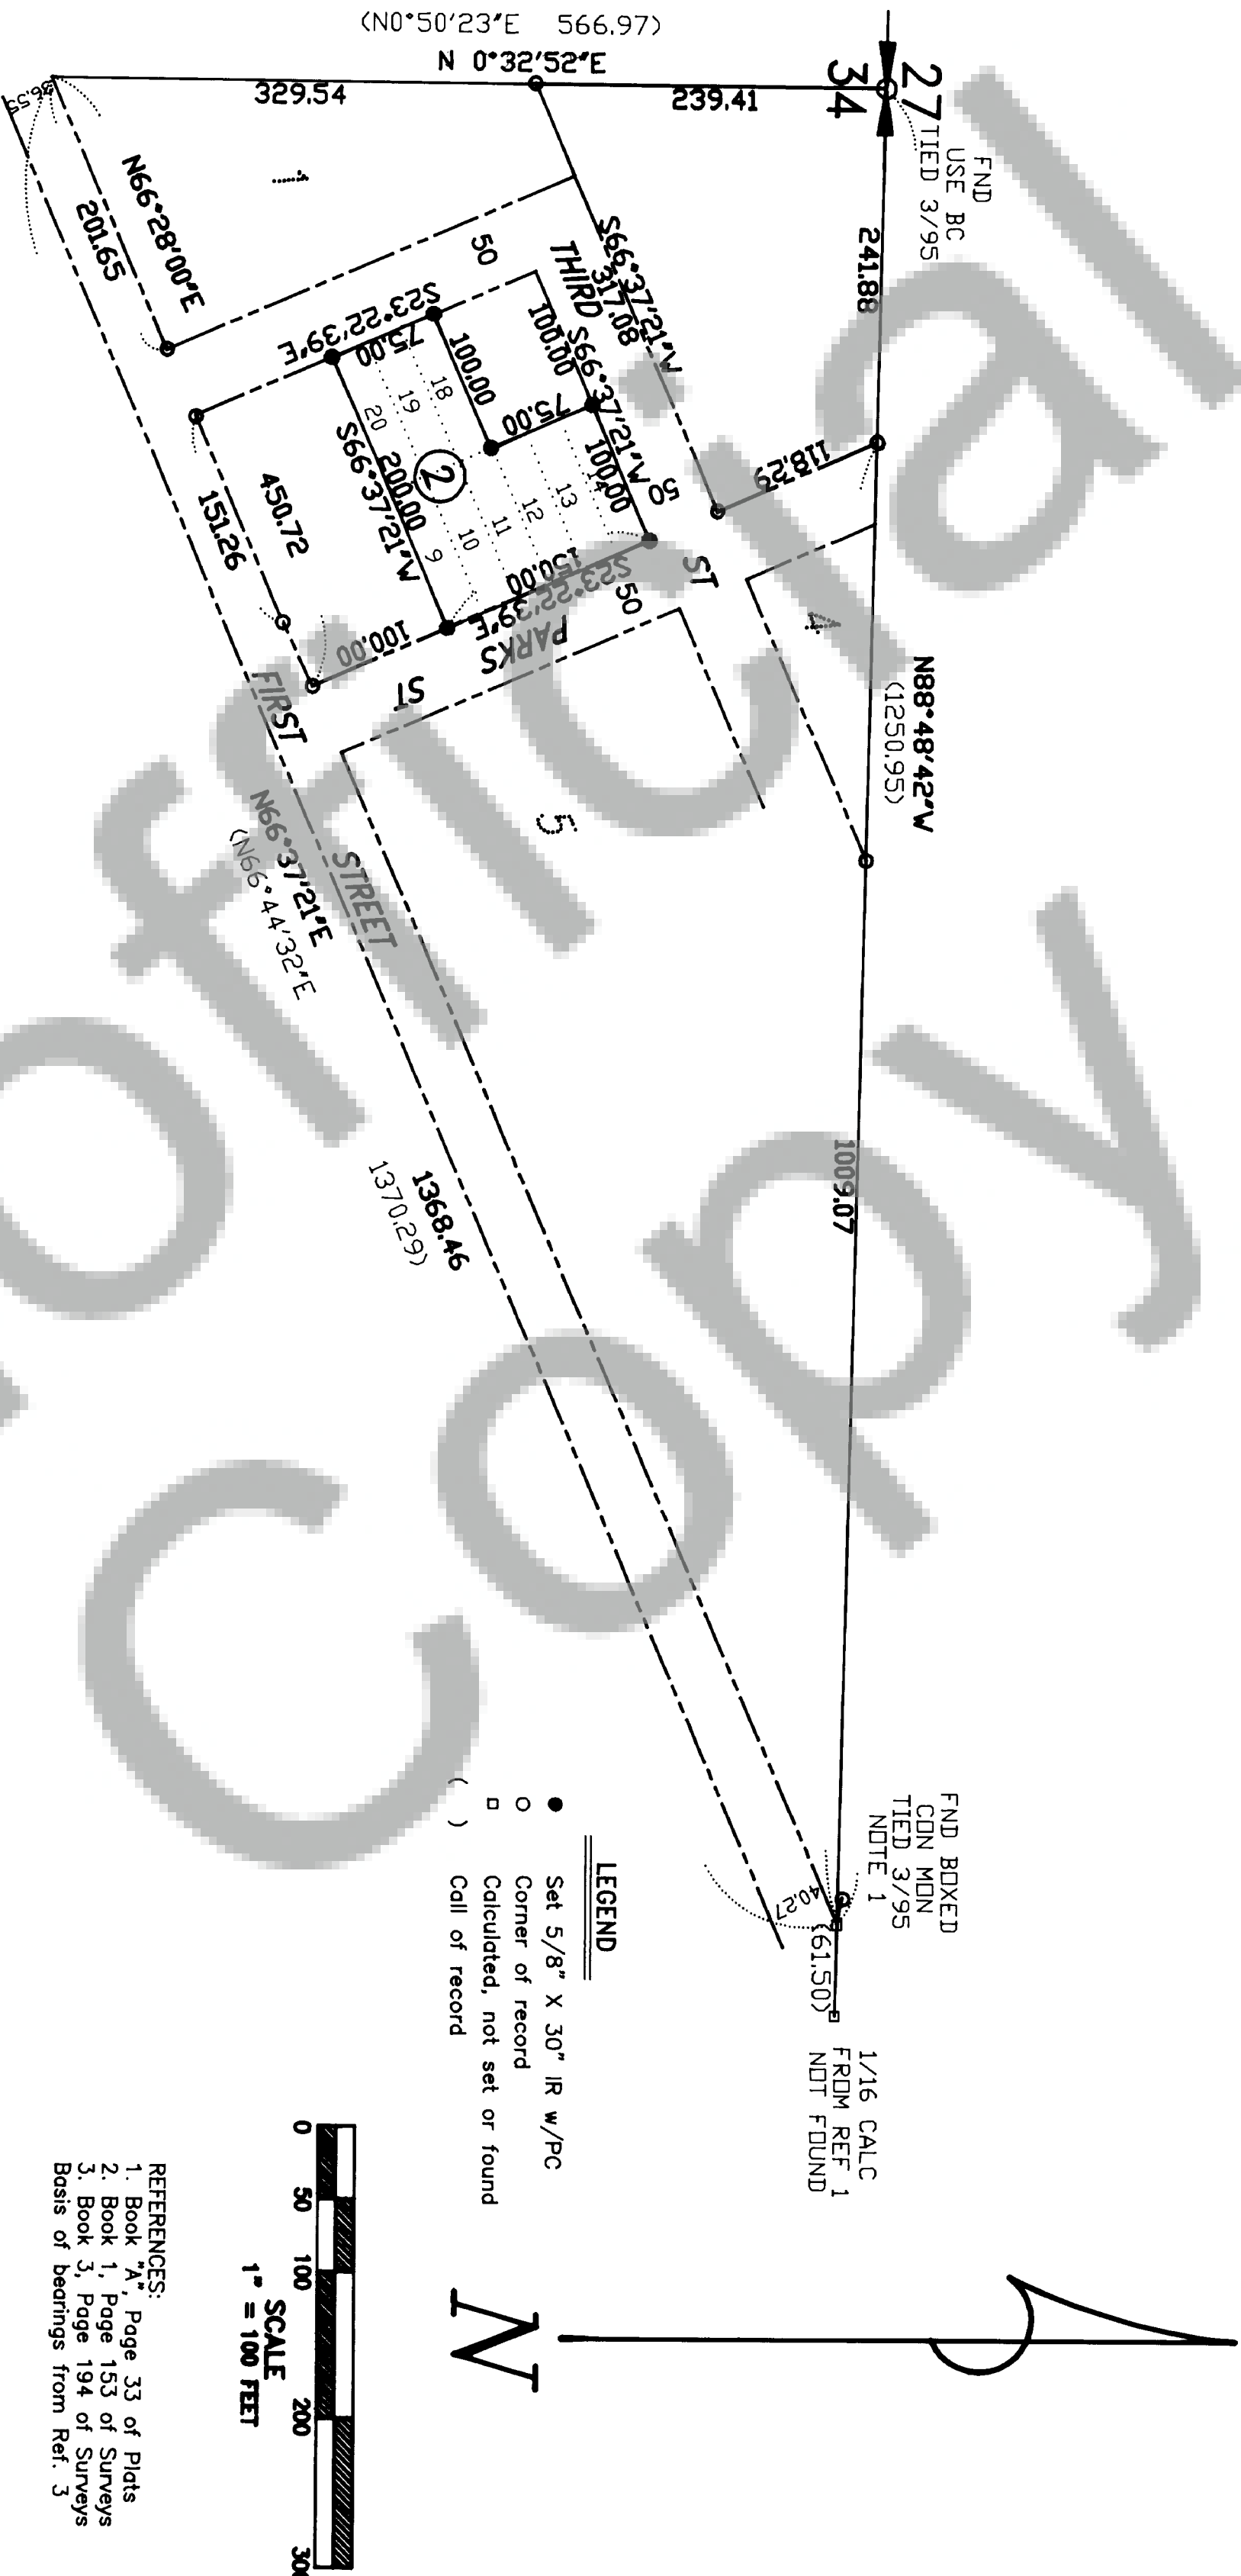

- LEGEND
- Set 5/8" X 30" IR w/PC
 - Corner of record
 - Calculated, not set or found
 - () Call of record

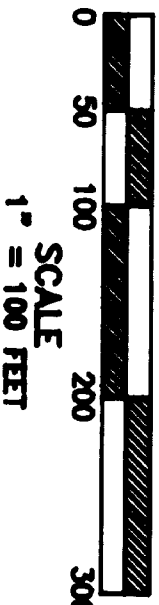

- REFERENCES:
1. Book "A", Page 33 of Plats
 2. Book 1, Page 153 of Surveys
 3. Book 3, Page 194 of Surveys
- Basis of bearings from Ref. 3

TRAVERSE AND SURVEY NARRATIVE: Survey control from Reference 3 below was used to set the corners in this survey on July 12, 1995. The control was part of a closed loop in that project which met or exceeded State standards (WAC 332-130-090). A ten-second total station and related equipment was used for all field work.

DESCRIPTION OF TOTAL PARCEL: Lots 9 through 14 and Lots 18 through 20 of Block 2, Plat of Cooks as shown on the map thereof recorded in Book A, Page 33 of Plats and situate within the NW1/4NE1/4 of Section 34, T3N, R9E, W.M., in Skamania County, Washington

TRANTOW SURVEYING, INC.
P.O. Box 267, Bingen, Washington 98605
(509) 485-3111

SURVEY FOR

RICHARD BECKMAN

SKAMANIA CO., WASHINGTON

Project #: 1174 KG W

SURVEYOR'S CERTIFICATE

This map correctly represents a survey made by me or under my direction in conformance with the requirements of the Survey Recording Act at the request of Richard Beckman in July, 1995.

Terry N. Trantow
Terry N. Trantow, PLS 15673

AUDITOR'S CERTIFICATE

Filed for record this 1st day of August, 1995 at 2:57 P. in Book 3 of SURVEYS at Page 198 at the request of Richard Beckman.

W. M. Olson by *J. S. Kelly*
County Auditor Deputy