


123335

BOOK 3 PAGE 200

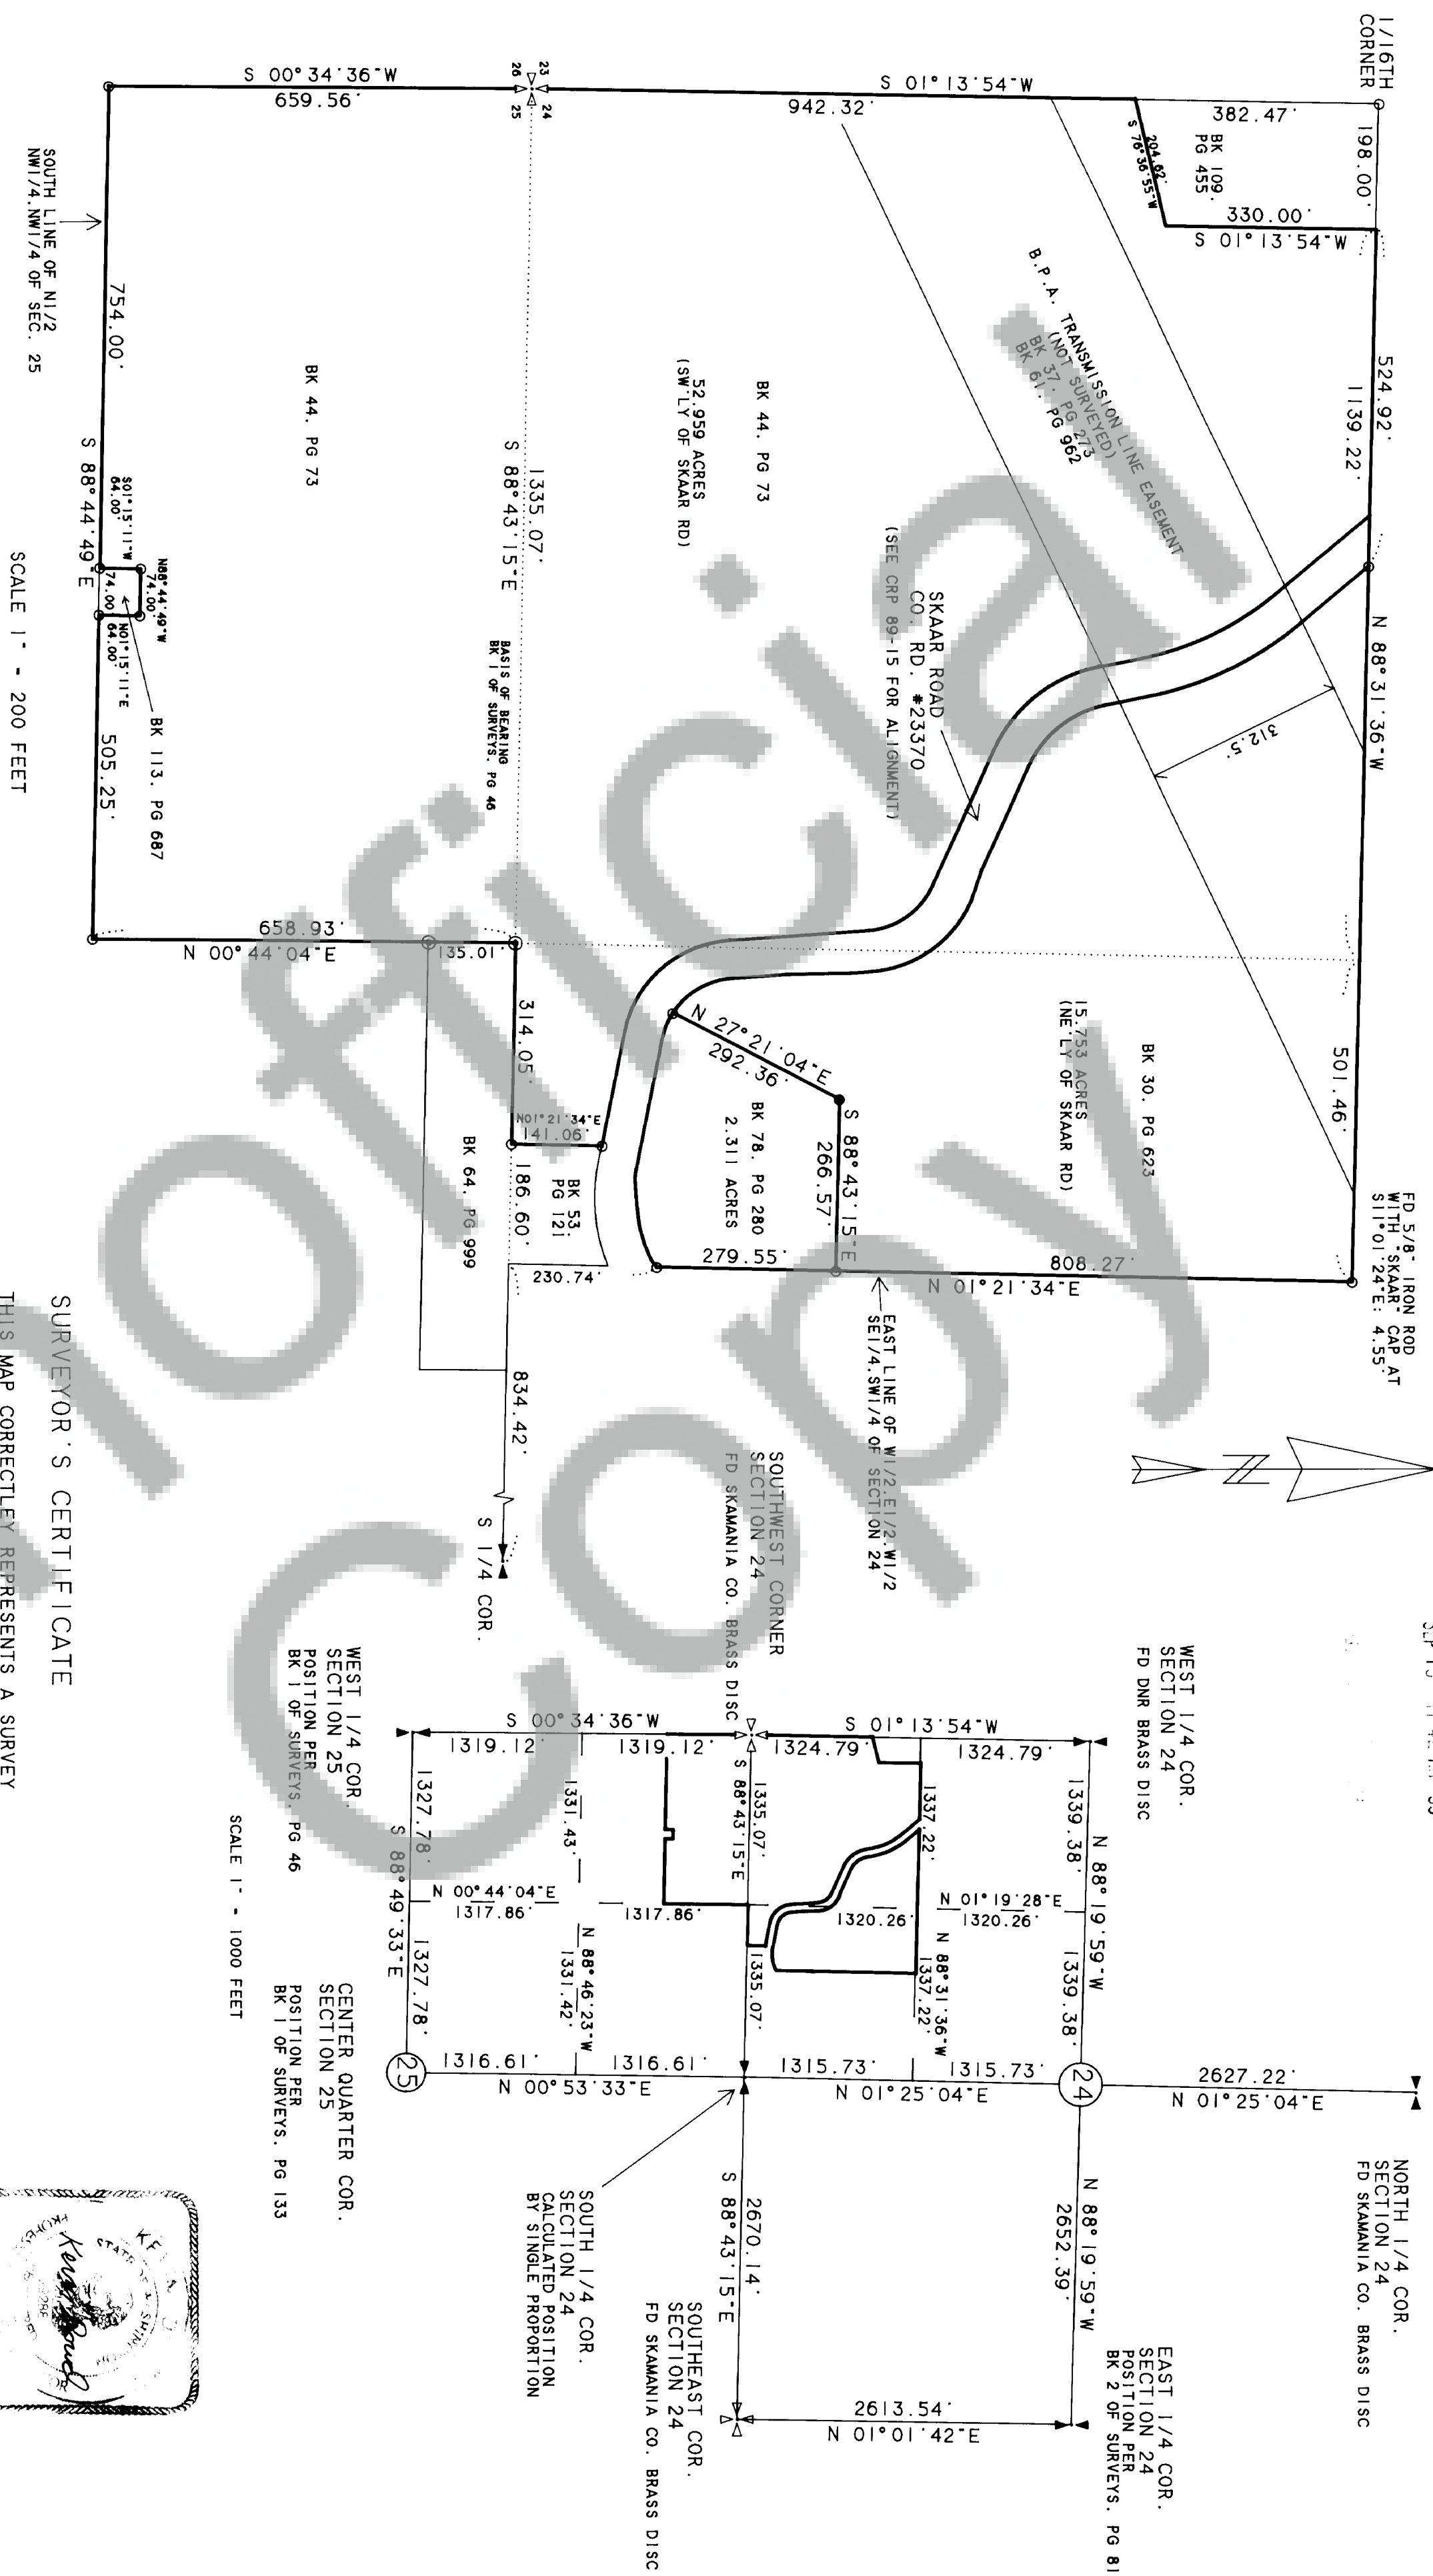

THIS SURVEY WAS CONDUCTED DURING MARCH THROUGH JUNE 1995.
BY CLOSED TRAVERSE USING A 5\"/>

SURVEYOR'S CERTIFICATE
THIS MAP CORRECTLY REPRESENTS A SURVEY
MADE BY ME OR UNDER MY DIRECTION IN
CONFORMANCE WITH THE REQUIREMENTS
OF THE SURVEY RECORDING ACT AT THE REQUEST
OF DON CHAMBERS IN JUNE, 1995.

SURVEY
SITUATED IN THE SOUTHWEST QUARTER OF SECTION 24
AND THE NORTHWEST QUARTER OF SECTION 25
SKAMANIA COUNTY, WASHINGTON

SET 5/8\"/>

FOUND 1/2\"/>

STAMPED - WYEAST SURVEYS PLS 29288

Kevin Dowd
KEVIN DOWD PLS 29288

AUDITOR'S CERTIFICATE

FILED FOR RECORD THIS 19th DAY OF Sept 1995
AT 11:42 AM IN BOOK 3 OF SURVEYS AT PAGE 200
AT THE REQUEST OF WYEAST SURVEYS.

Shay M. Allen by P. Henry - Deputy
COUNTY AUDITOR

FOR: DON CHAMBERS

WYEAST SURVEYS
KEVIN DOWD
4399 WOODWORTH DR
MT HOOD, OR 97041
(503) 352-6065