


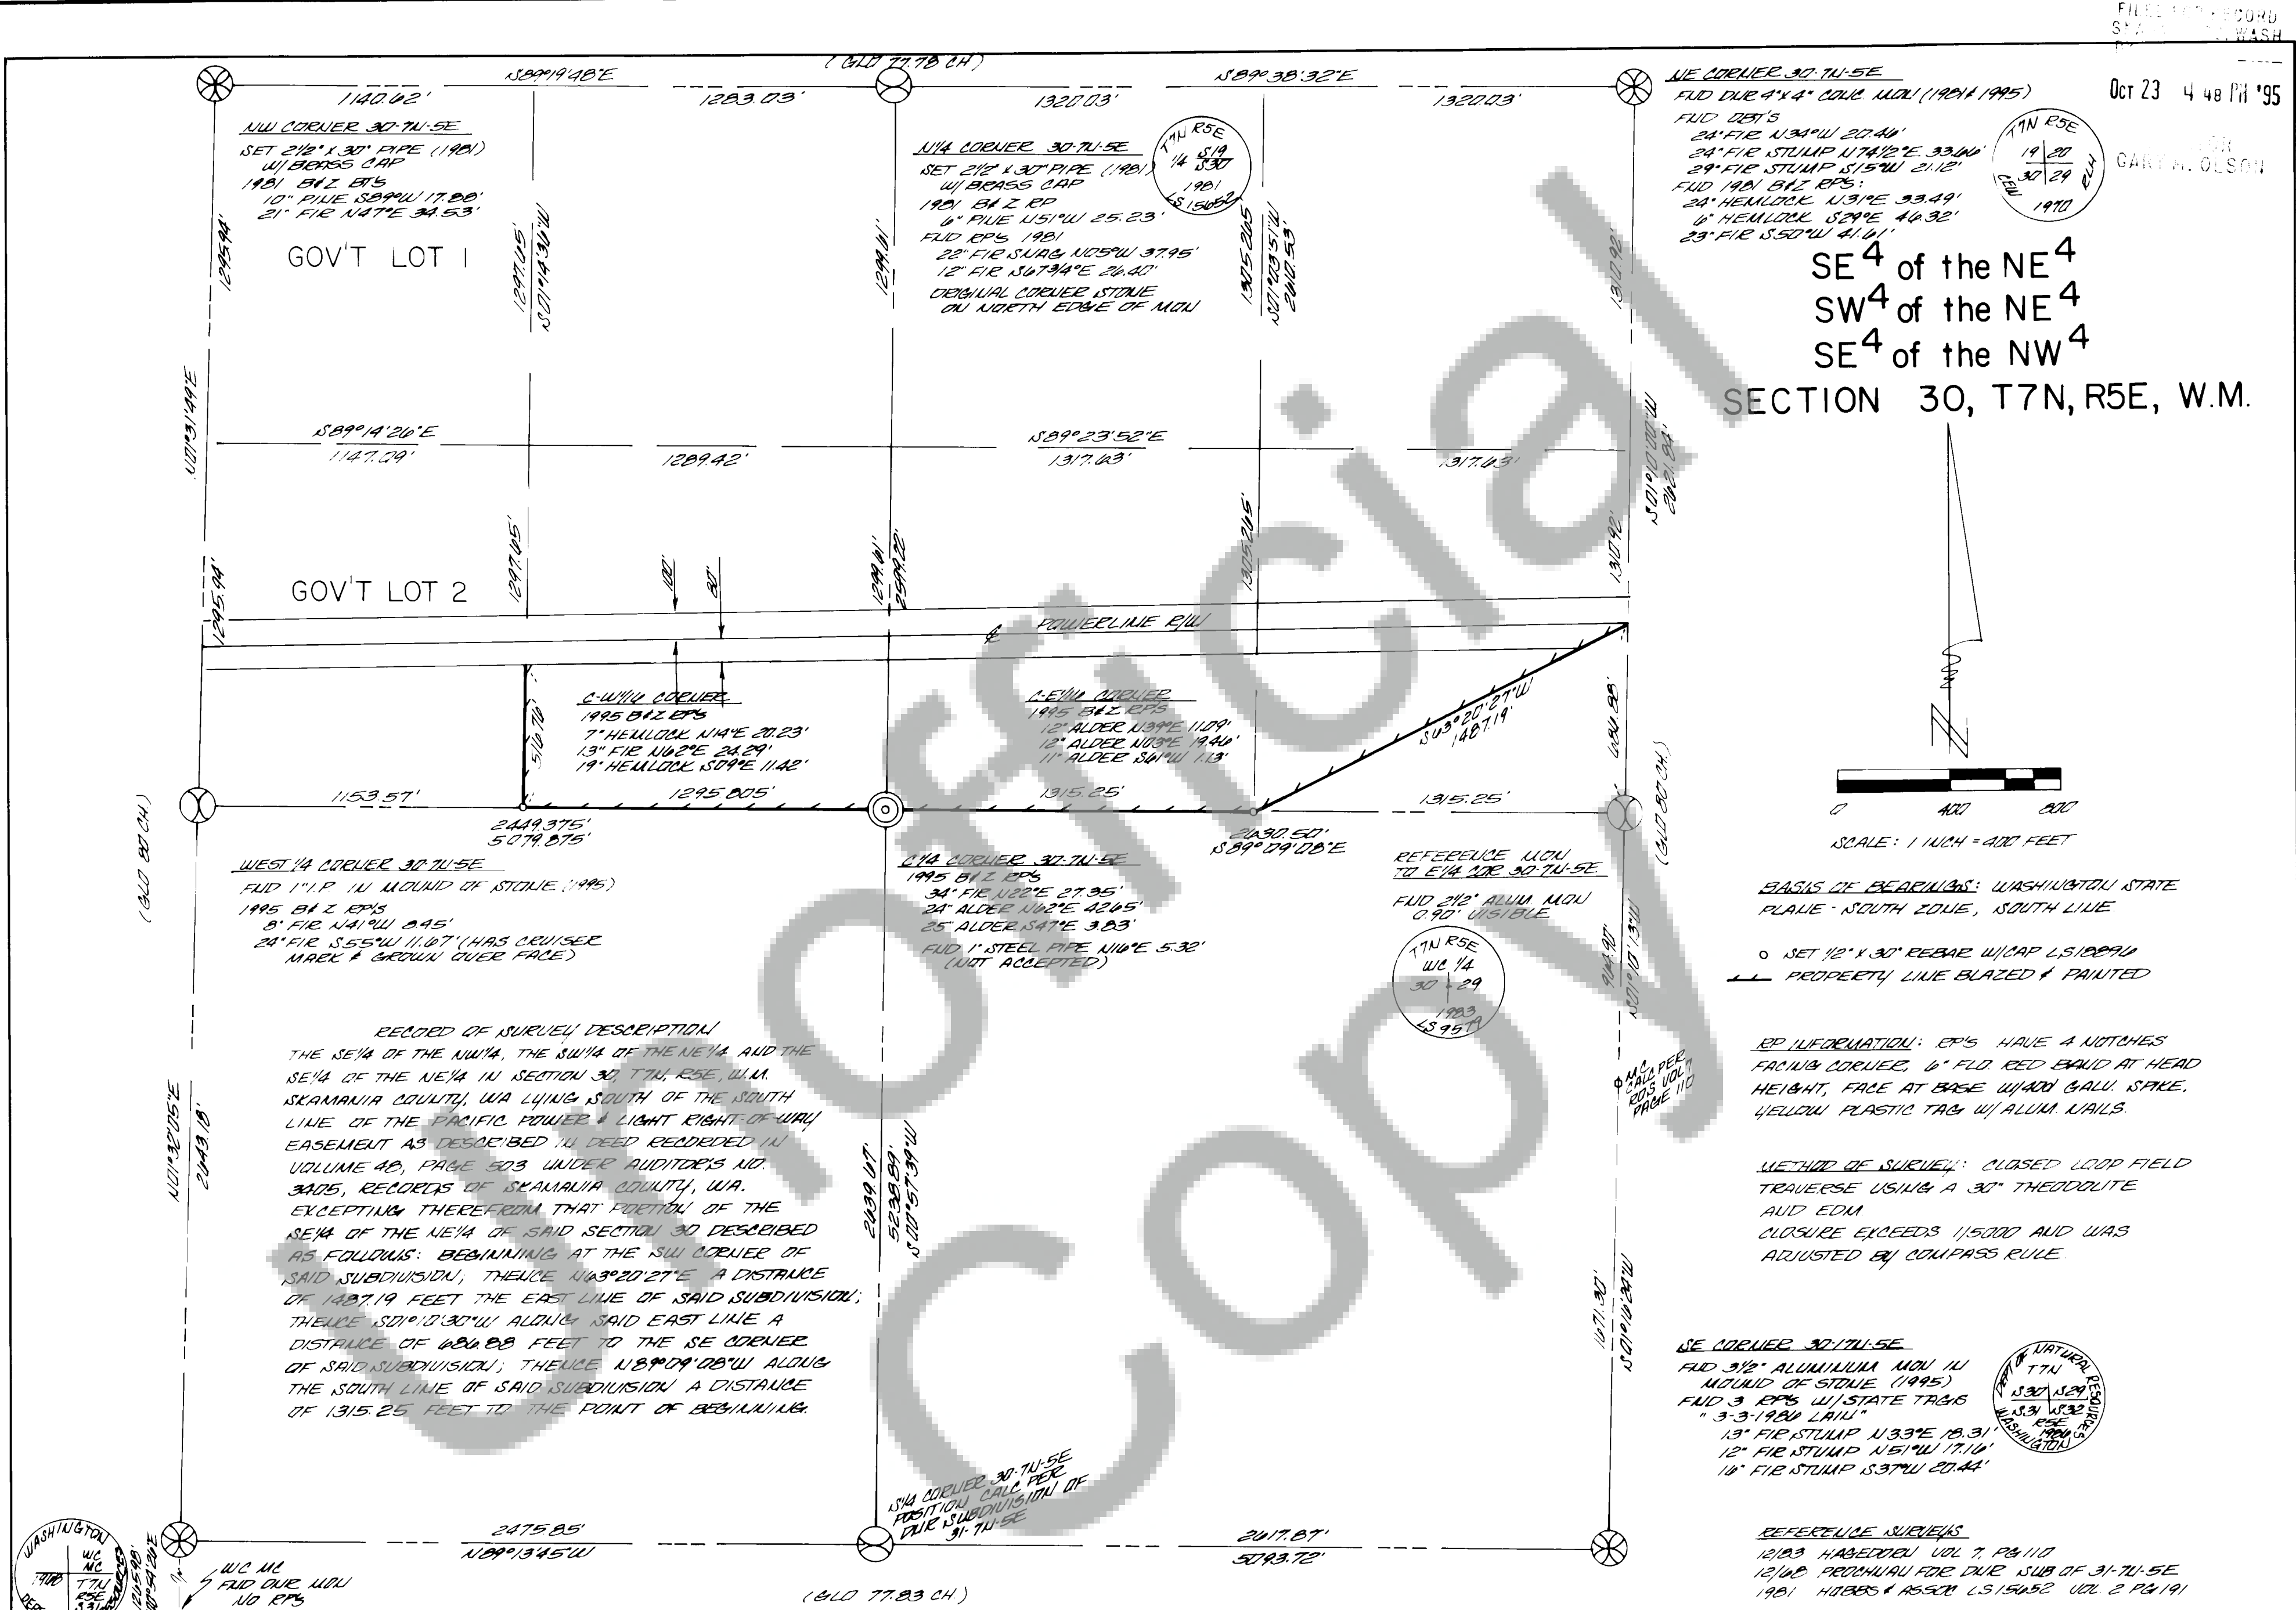

AUDITOR'S CERTIFICATE FILED FOR RECORD THIS 23rd DAY OF October, 1995 AT 4:41 PM IN BOOK 3 OF Surveys AT PAGE 203 AT THE REQUEST OF BUTLER & ZENKNER LAND SURVEYORS, INC. <u>P. Lowery</u> - Deputy COUNTY AUDITOR		SURVEYOR'S CERTIFICATE THIS MAP CORRECTLY REPRESENTS A SURVEY MADE BY ME OR UNDER MY DIRECTION IN CONFORMANCE WITH THE REQUIREMENTS OF THE SURVEY RECORDING ACT AT THE REQUEST OF INTERNATIONAL PAPER IN AUGUST, 1995 <u>Edward A. Butler</u> LICENSE NO 18896		BUTLER & ZENKNER LANDSURVEYORS, INC. 475 NW CHEHALIS AVENUE P.O. BOX 149, CHEHALIS, WA 98532 206/748-8803 DRN <u>MARELETA</u> DATE <u>8-22-95</u> CHK'D <u>EMAB</u> JOB NO <u>95-203</u> SCALE 1" = 400' SHEET 1 OF 1		
--	--	---	--	--	--	--