

LAND CORNER RECORD

(THIS FORM PRESCRIBED BY THE PUBLIC LAND SURVEY OFFICE, DEPARTMENT OF NATURAL RESOURCES, PURSUANT TO RCW 58.09. ALPHA-NUMERIC INDEX DIAGRAM ON THE BACK.)

FILED FOR RECORD
SKAMANIA CO. WASH
BY *Richard Bell*

CORNER INDEXING INFORMATION:

TWP 3N RGE 7E CORNER CODE X-21-22
(Willamette Meridian) (See instructions on back of LCR)

ADDITIONAL IDENTIFIER: (e.g., BLM designation for the corner, street intersection, plat name, block, lot, etc.)

Nov 22 1 58 PM '95

AUDITOR
GARY M. OLSON

RECEIVED
INDEXED
FILED

123875


SKAMANIA

COUNTY: BOOK/53 PAGE 798 AUDITOR'S USE

LAND SURVEYOR INFORMATION: (or Public Officer as per RCW 58.09.090)

This corner record correctly represents work performed by me or under my direction in conformance with the Survey Recording Act.

COMPANY OR AGENCY: BELL DESIGN CO,
320 NE GREEN ST.
ADDRESS: P.O. BOX 1990
WHITE SALMON, WA. 98672
509-493-3886

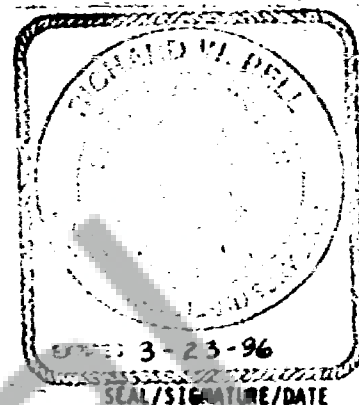


WASHINGTON PLANE COORDINATES: N: E:

ORDER: ZONE: DATUM (Date of adjustment):

CORNER INFORMATION: Use the space below to provide the following information regarding the corner:
(1) Pertinent Corner History, (2) Evidence Found at the Corner, and (3) Corner Perpetuation Information.


LCR 121523, BK.148, P.18 is changed to show correct reference bearings. No other changes.

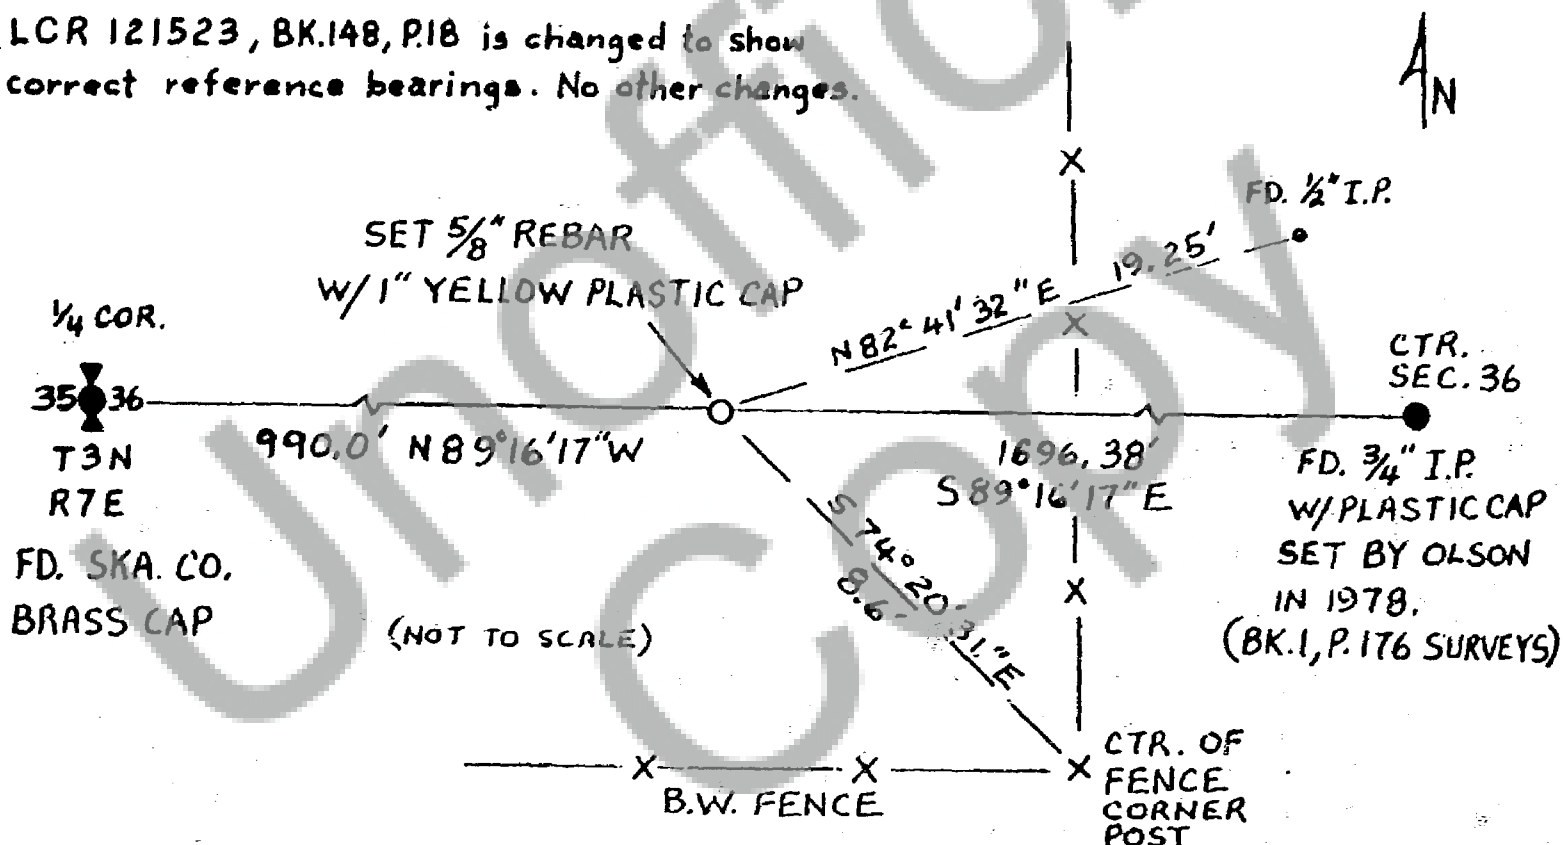

(1) PERTINENT CORNER HISTORY:
NONE

(2) EVIDENCE FOUND AT CORNER:
1/2\" I.P. (12\" ABOVE GROUND) BEARS N82°41'32\"E 19.25'.
WOODEN FENCE POST BEARS S74°20'31\"E 8.6'.

(3) CORNER PERPETUATION INFORMATION:
SET 5/8\" x 18\" REBAR W/ 1\" YELLOW PLASTIC
CAP 1\" ABOVE GROUND.

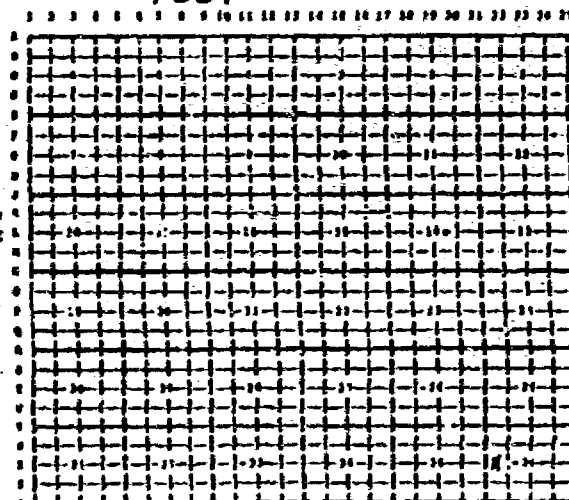

RCW 58.09.090 (1) requires the following information on this form as complete description and location, in reference to the corner position, of all monuments and accessories (a) found at the corner and (b) placed or replaced at the corner (c) back of bearings used to describe or locate such monuments or accessories; and (d) auxiliary information that may be helpful to estimate or identify the corner position.

1180 for Supplement 1/2000