


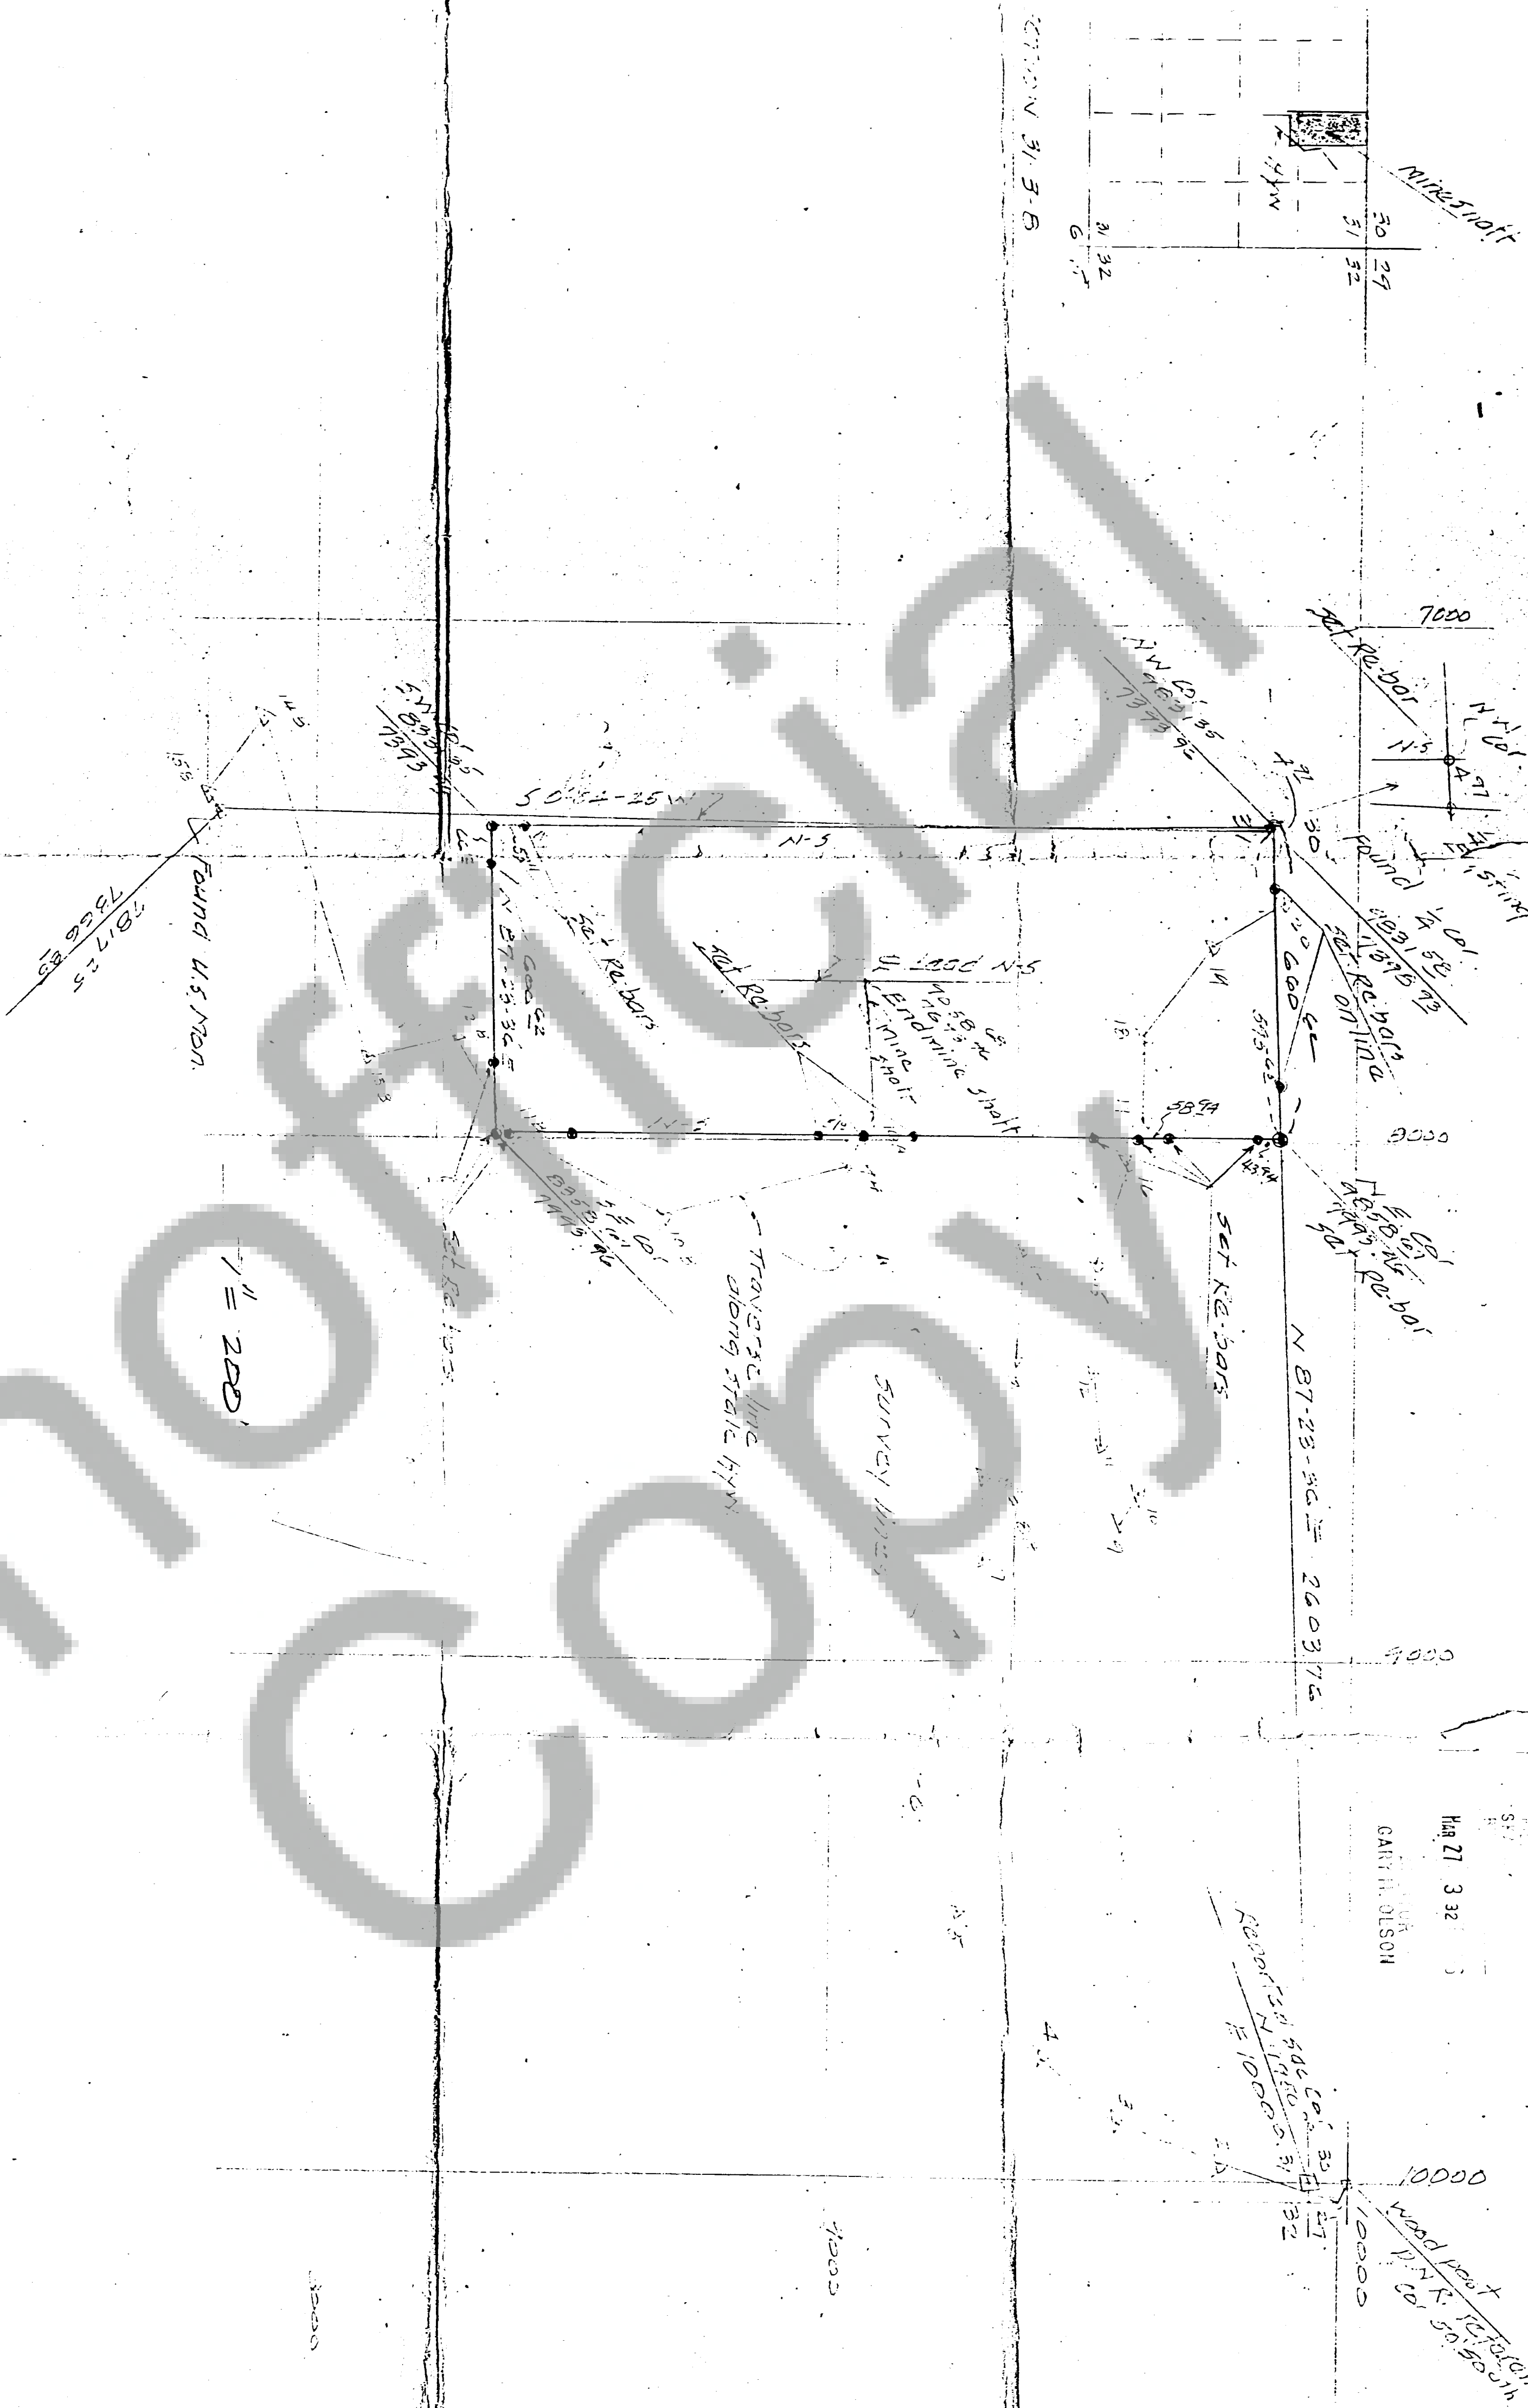


124889

BOOK 3 PAGE 215

Mar 27 3 32
GARY H. OLSON

$\frac{1}{2} \times 1000 = 500$

Wood Root
P. N. R. Co.
50 South

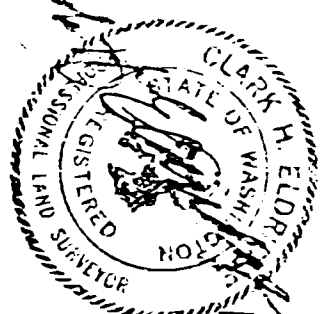

Court House

427-9430 1973

9420

CLARK H. ELDRIDGE

SCALE _____

CIVIL • STRUCTURAL • LAND SURVEYING

FILE _____ SHEET 4 OF 4

REV.	DATE	DESCRIPTION	BY
		Auditor's Certificate Filed for record this 27th day of March 1946 at 3:32 pm in Book 3 of Surveys at Page 215 at the request of Richard Sweeney. May M. Olson by O. Sweeney - Deputy	

SERVED AT ACT IN
 SEC 313
 FOR
 MR B.H. SW. ENLY
 29 1970