


SURVEY IN NW $\frac{1}{4}$ SE $\frac{1}{4}$ SEC. 17, T. 3N., R. 8E., W. 1M.

FILED
SKAMANIA COUNTY
RECORDED
Oct 21 9 34 AM '96
JERRY CARTER

TRAVERSE STATEMENT & SURVEY NARRATIVE: A closed field traverse for the parcel shown was made with a ten-second total station and related measuring equipment, all of which met state standards (WAC 332-130-090) at the time of this survey. Acceptable raw angular and distance closures in excess of 1:10000 were balanced by compass adjustment where necessary to effect mathematical closure. No encroachments, except where noted, were found during this survey, the purpose of which was to determine and monument the exterior boundaries of the parcels shown.

Field work was conducted during the period of April 11-May 6, 1996. The westerly line of Lot 1 (Reference 1) was adjusted by deed to reflect the present boundaries. Reference 3 should effect control for these parcels but deed descriptions and previous plotting on three sides of this property has dictated the location of lot lines.

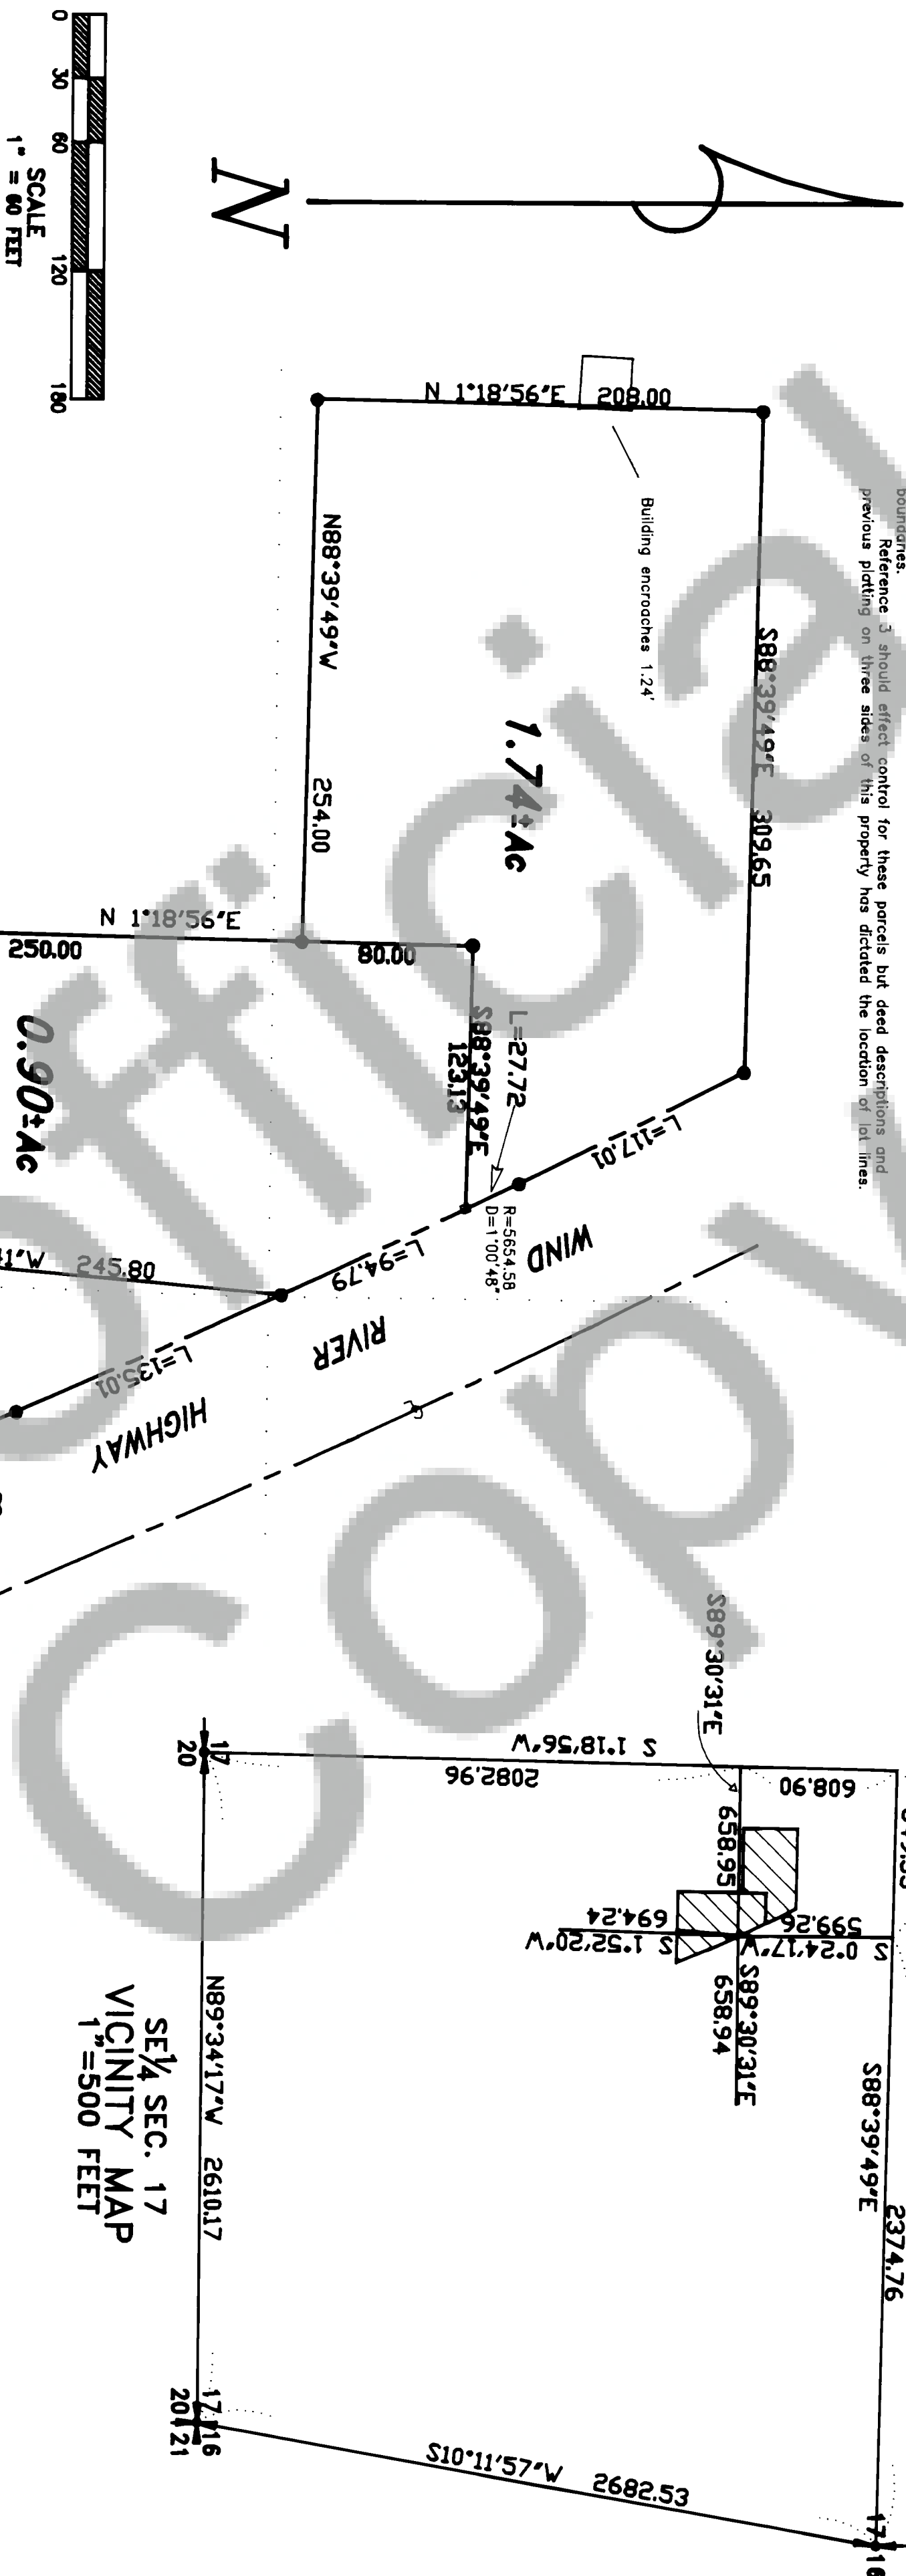

REFERENCES:
1. B. 1, P. 143 of Surveys
2. B. 1, P. 55 of Surveys
3. B. A, P. 40 of Plats
Reference 2 (Skamania Co. Control Project)
used for basis of bearings for this survey

Trantow Surveying makes no warranty as to matters of unwritten title such as adverse possession, estoppel, acquiescence, etc., or to environmental concerns such as hazardous waste or pollution.

The description of the total parcel may be found in Book 61, Page 143, Book 61, Page 350 and Book 77, Page 983 of Deeds, records of Skamania County Auditor.

DILLINGHAM EXT.

- LEGEND
- Set 5/8" X 30" iron rod w/plastic cap
 - Corner of record
 - Calculated, not set or found
 - () Call of record

TRANTOW SURVEYING, INC.
412 W. Jefferson-P.O. Box 287
Bingen, WA 98603-0287
Ph 509/483-3111 Fx 509/483-4309

SURVEY FOR

JERRY CARTER

SKAMANIA CO., WASHINGTON

Project #: 1283 DA 608

SURVEYOR'S CERTIFICATE

This map correctly represents a survey made by me or under my direction in conformance with the requirements of the Survey Recording Act at the request of Jerry Carter in March, 1996.

Jerry Trantow
Terry N. Trantow, PLS 15673

AUDITOR'S CERTIFICATE

Filed for record this 21st day of October, 1996 at 9:34 am in Book 3 of SURVEYS at Page 241 at the request of Jerry Trantow.

Jerry M. Placer by Deputy
County Auditor