


SURVEY in SE 1/4 SW 1/4 SEC. 20 and NE 1/4 NW 1/4 SEC. 29, T.3 N., R.10 E., W.M.

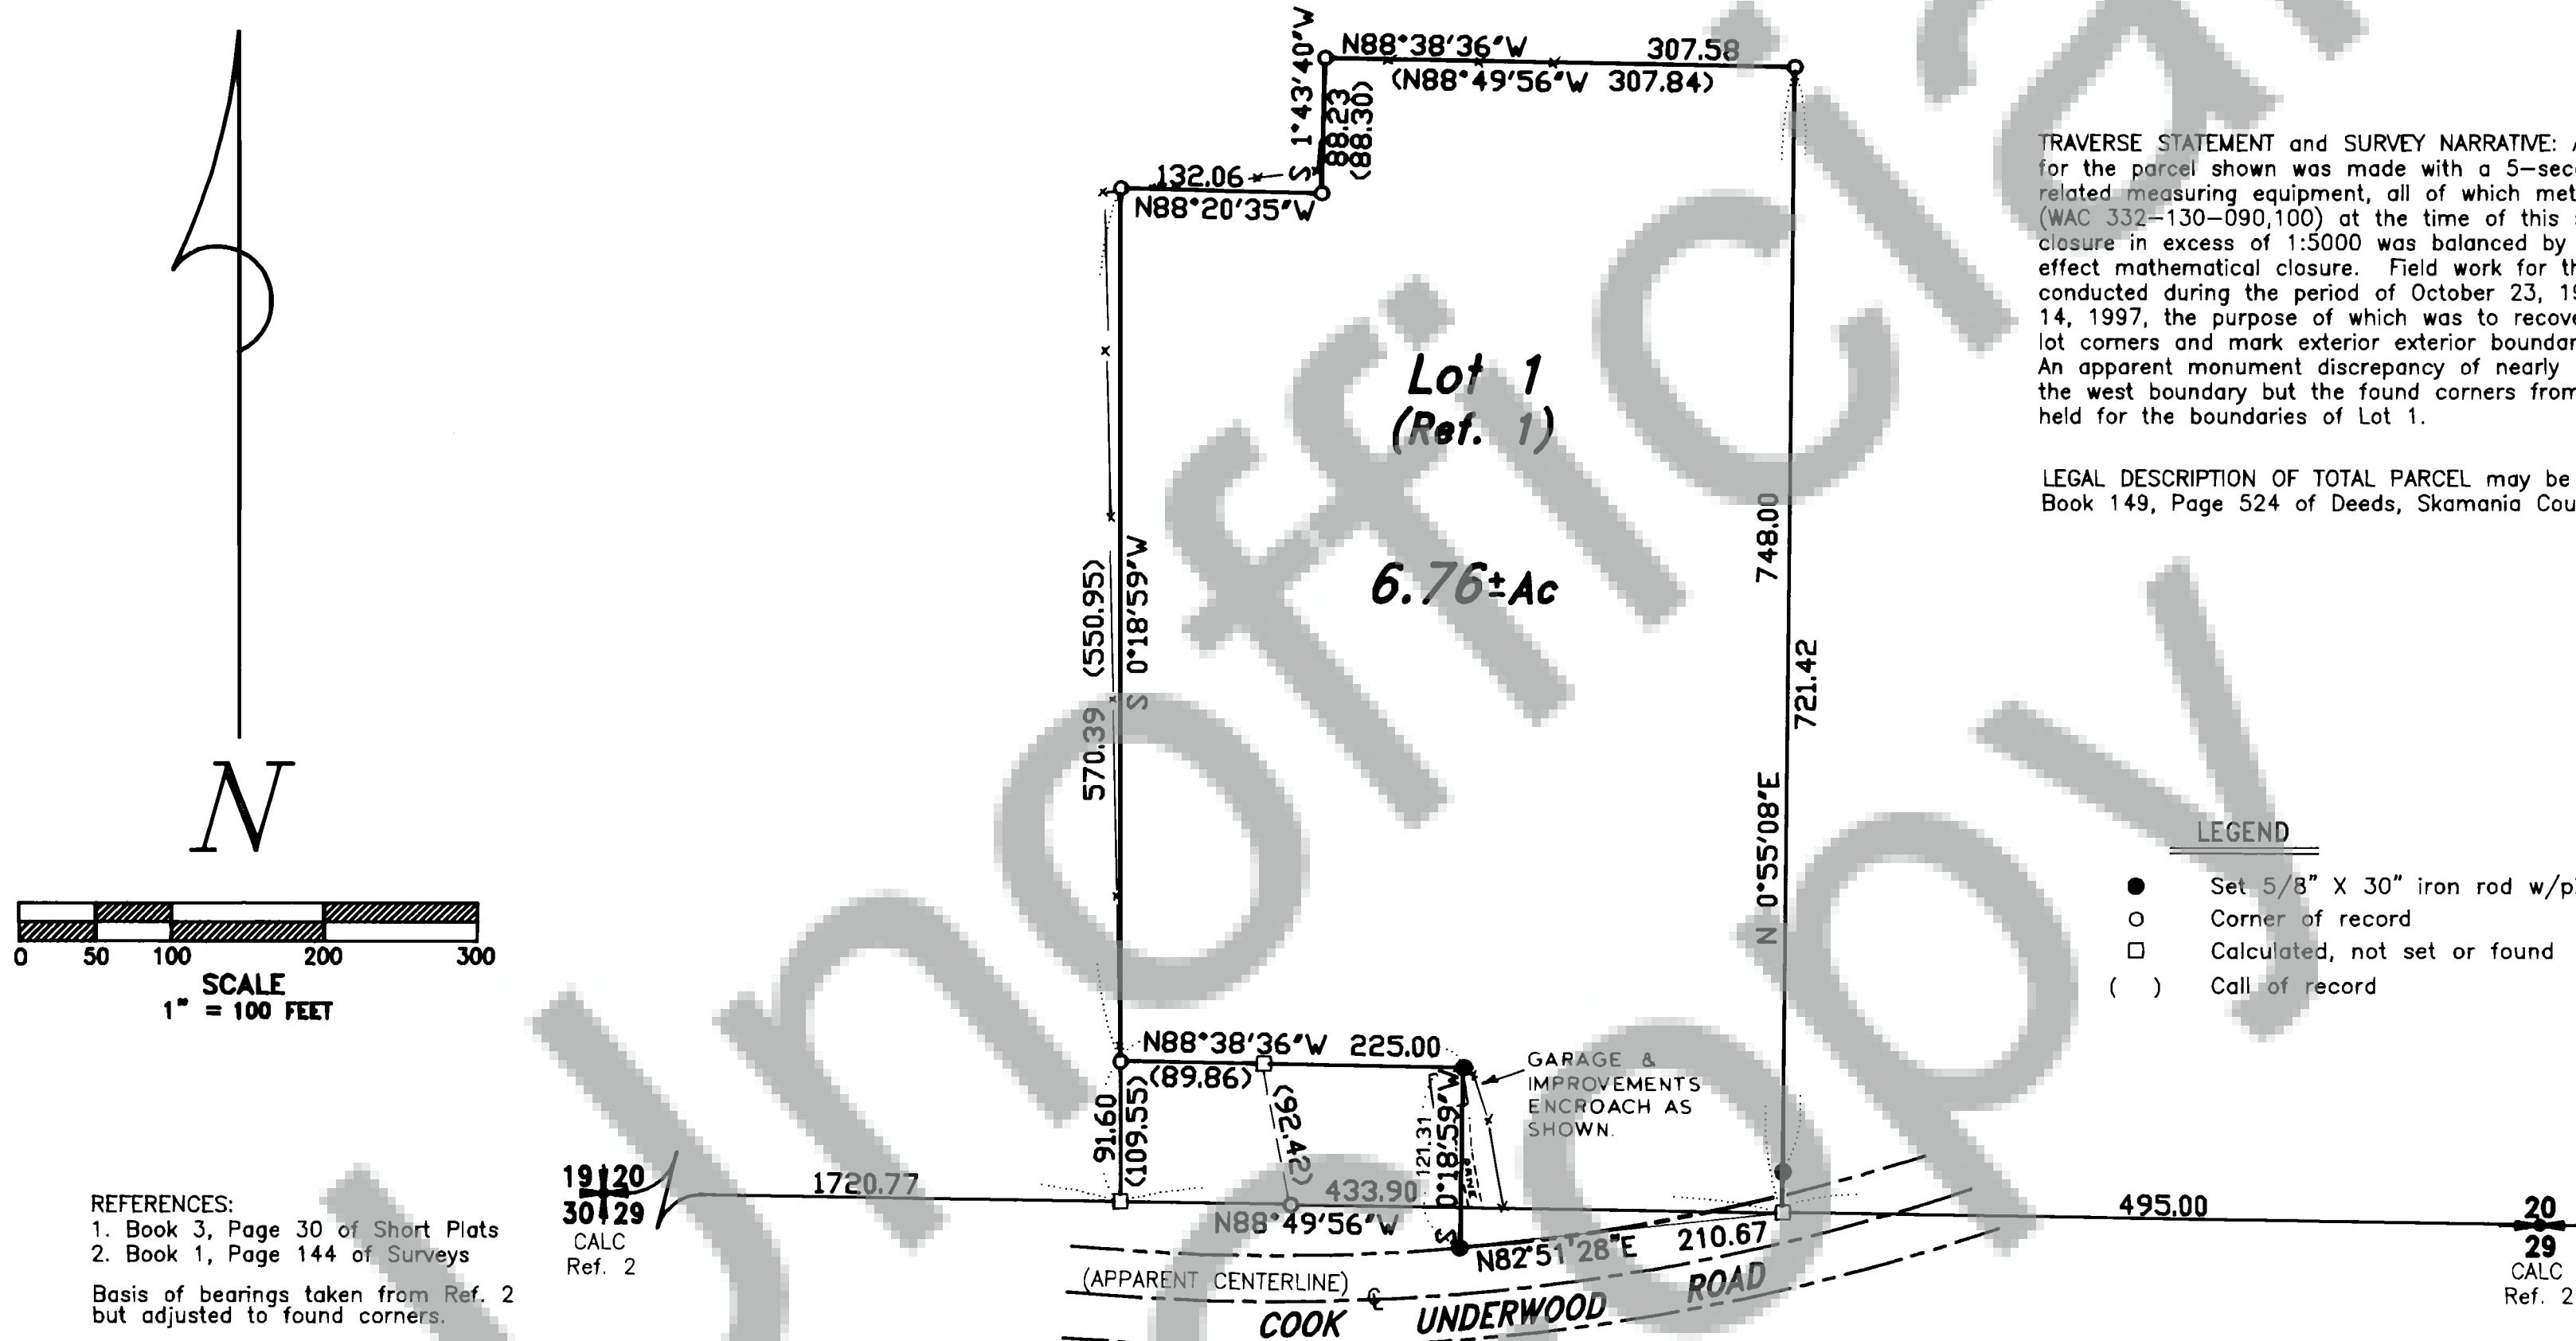


TRANTOW SURVEYING, INC.
412 W. Jefferson-POB 287
Blingen, WA 98605-0287
Ph 509/493-3111 Fx 509/493-4309

SURVEY FOR

JOHN CRUMPACKER

SKAMANIA CO., WASHINGTON

Project #: 1367 DA

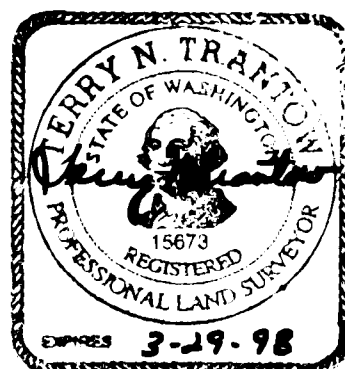

2-26-97

SURVEYOR'S CERTIFICATE

This map correctly represents a survey made by me or under my direction in conformance with the requirements of the Survey Recording Act at the request of John Crumpacker in October, 1996.

Terry N. Trantow
Terry N. Trantow, PLS 15673

AUDITOR'S CERTIFICATE

Filed for record this 5th day of March, 1997 at 12:57am in Book 3 of SURVEYS at Page 249 at the request of Trantow Surveying.

Gary N. Olson by *P. Johnson* Deputy
County Auditor Deputy