JOB NO.: 96-037

FILE NO .: L9A

96037S

COMPASS RULE PROCEDURE

AS DESIGNATED IN WAC

332-130-090.


MEET THE MINIMUM STANDARD

YELLOW CAP STAMPED

"WA-11989", LAWSON

O CALCULATED POSITION

(NOT SET)

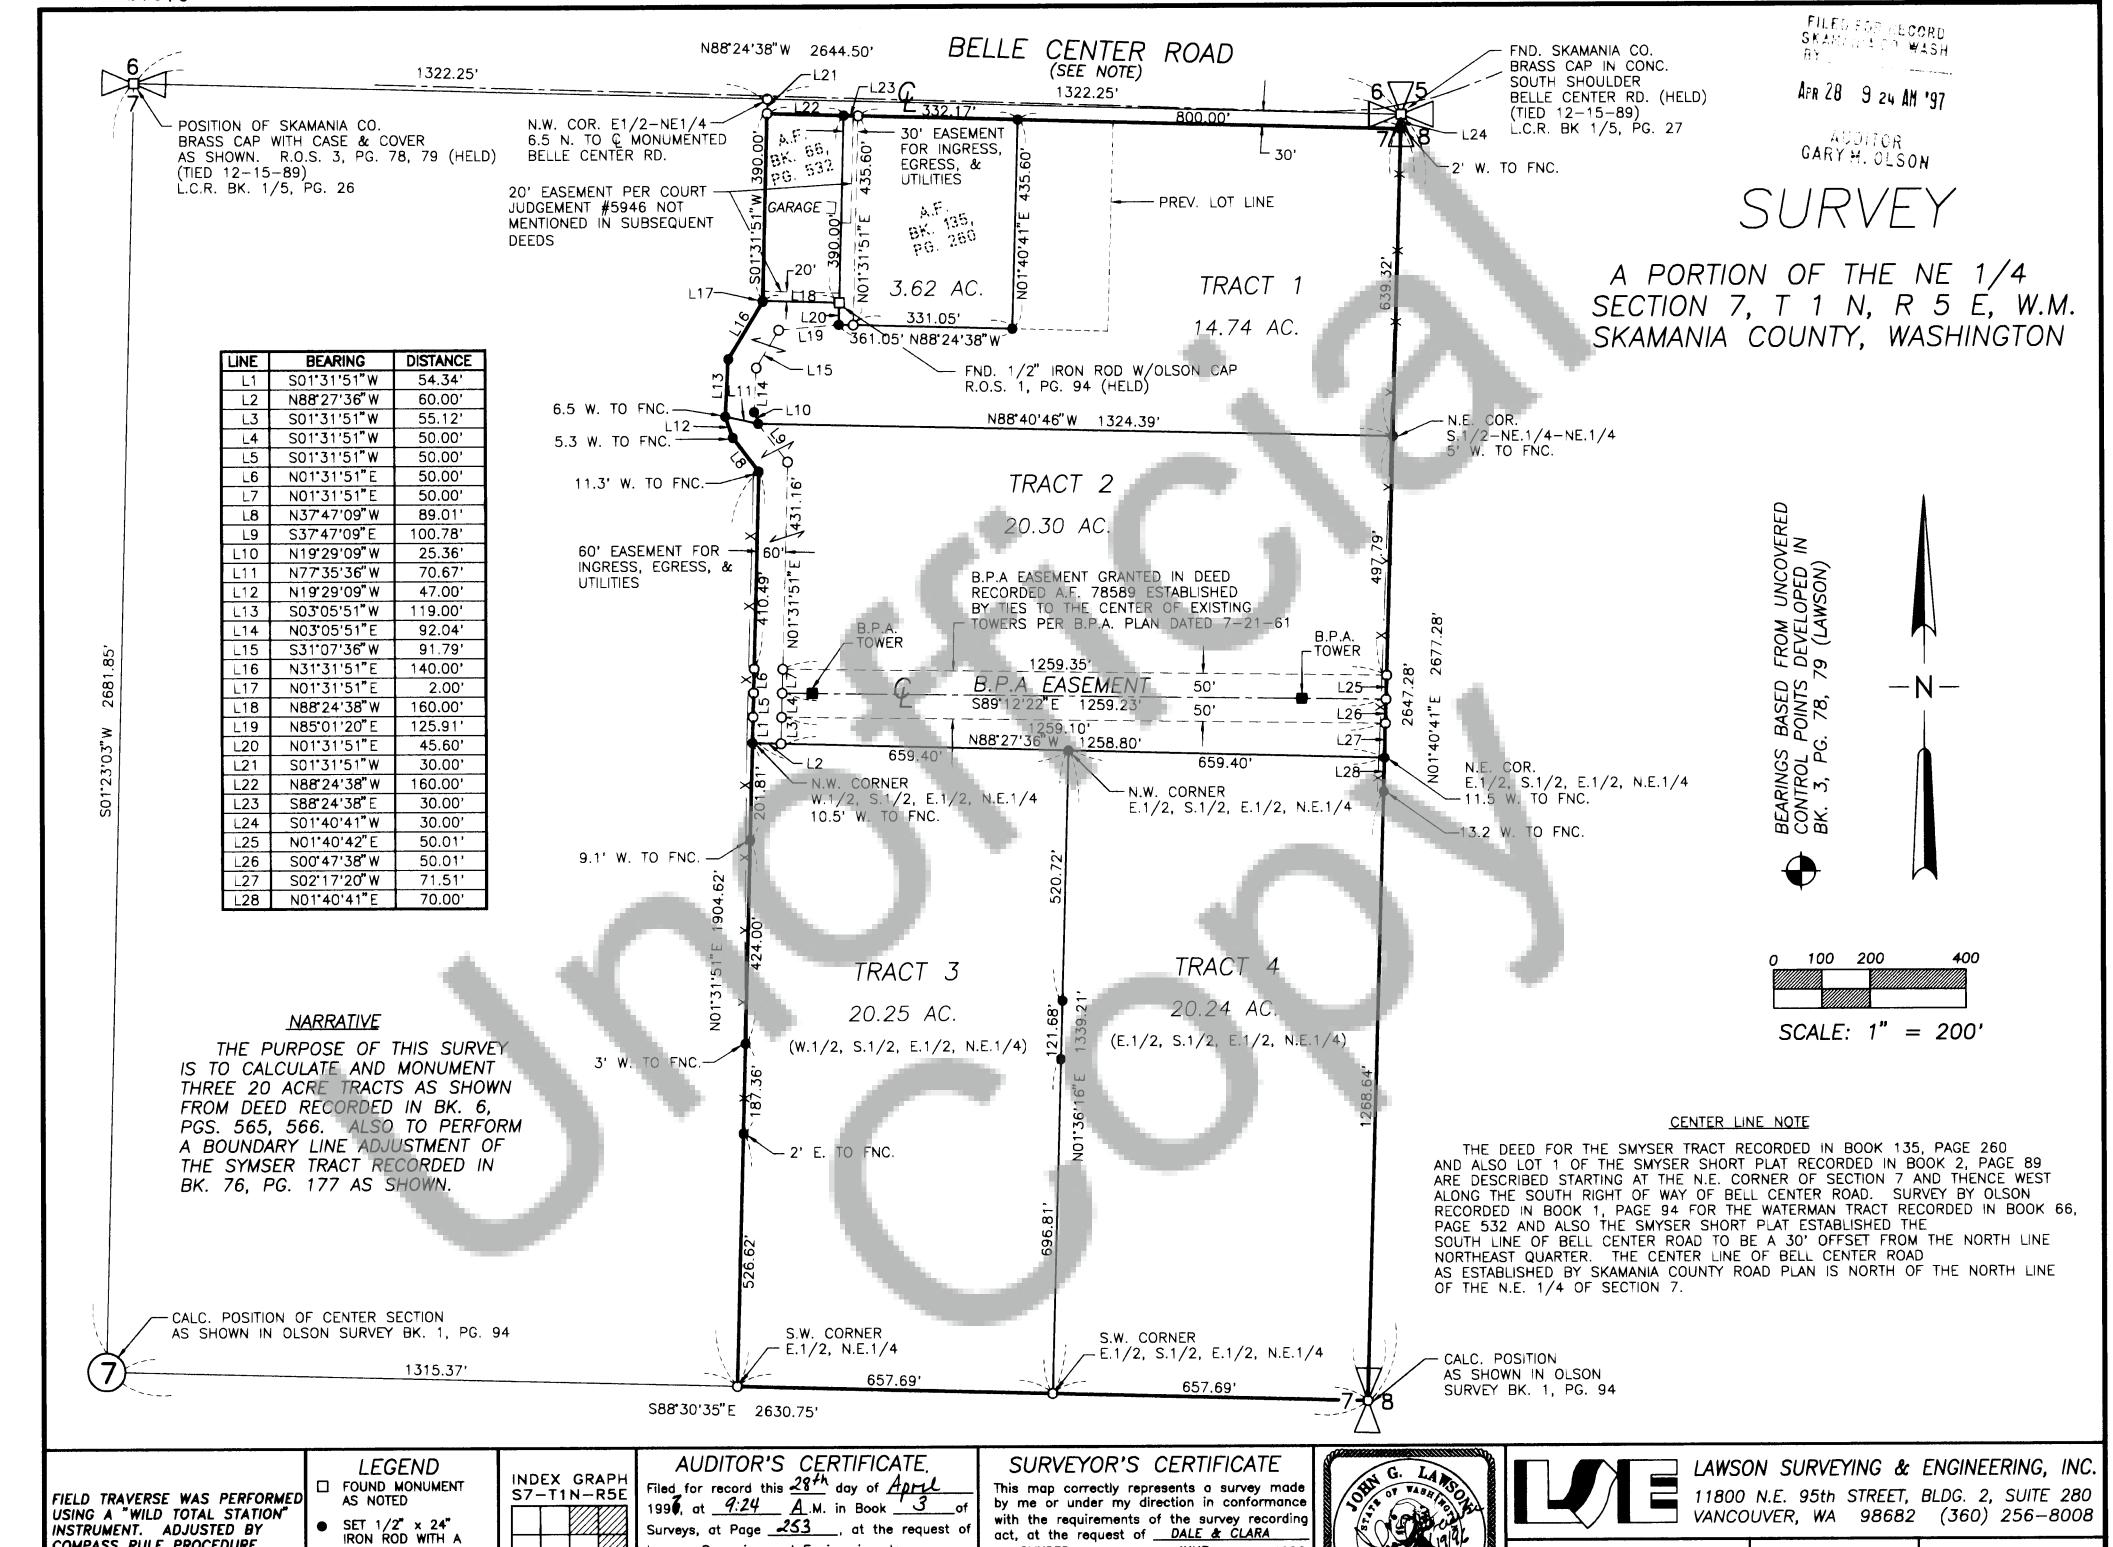

SMYSER

Date

John Q, Lawson, PE, PLS

G. Lawser

Washington Surveyor's License #11989

\_ 1996.

GAL LAND

EXPIRES: 05/10/97

6/19/96

CALCULATED BY:

CHECKED BY:

DRAWN BY:

ACB

JGL

NDR

DATE: 06/19/96

DRAWING NAME:

SHEET 1 OF

Lawson Surveying and Engineering, Inc.

Jeggy Lowry

DEPUTY COUNTY AUDITOR