


DOUCETTE SHORT PLAT in NE 1/4 SE 1/4 SEC. 36, T.3 N., R.7 E., W.M.
Being part of Lot 13 of Stevenson Park Addition

Subdivision shown is shown as
in 21st day of February 1997

George E. Doucette
Notary Public

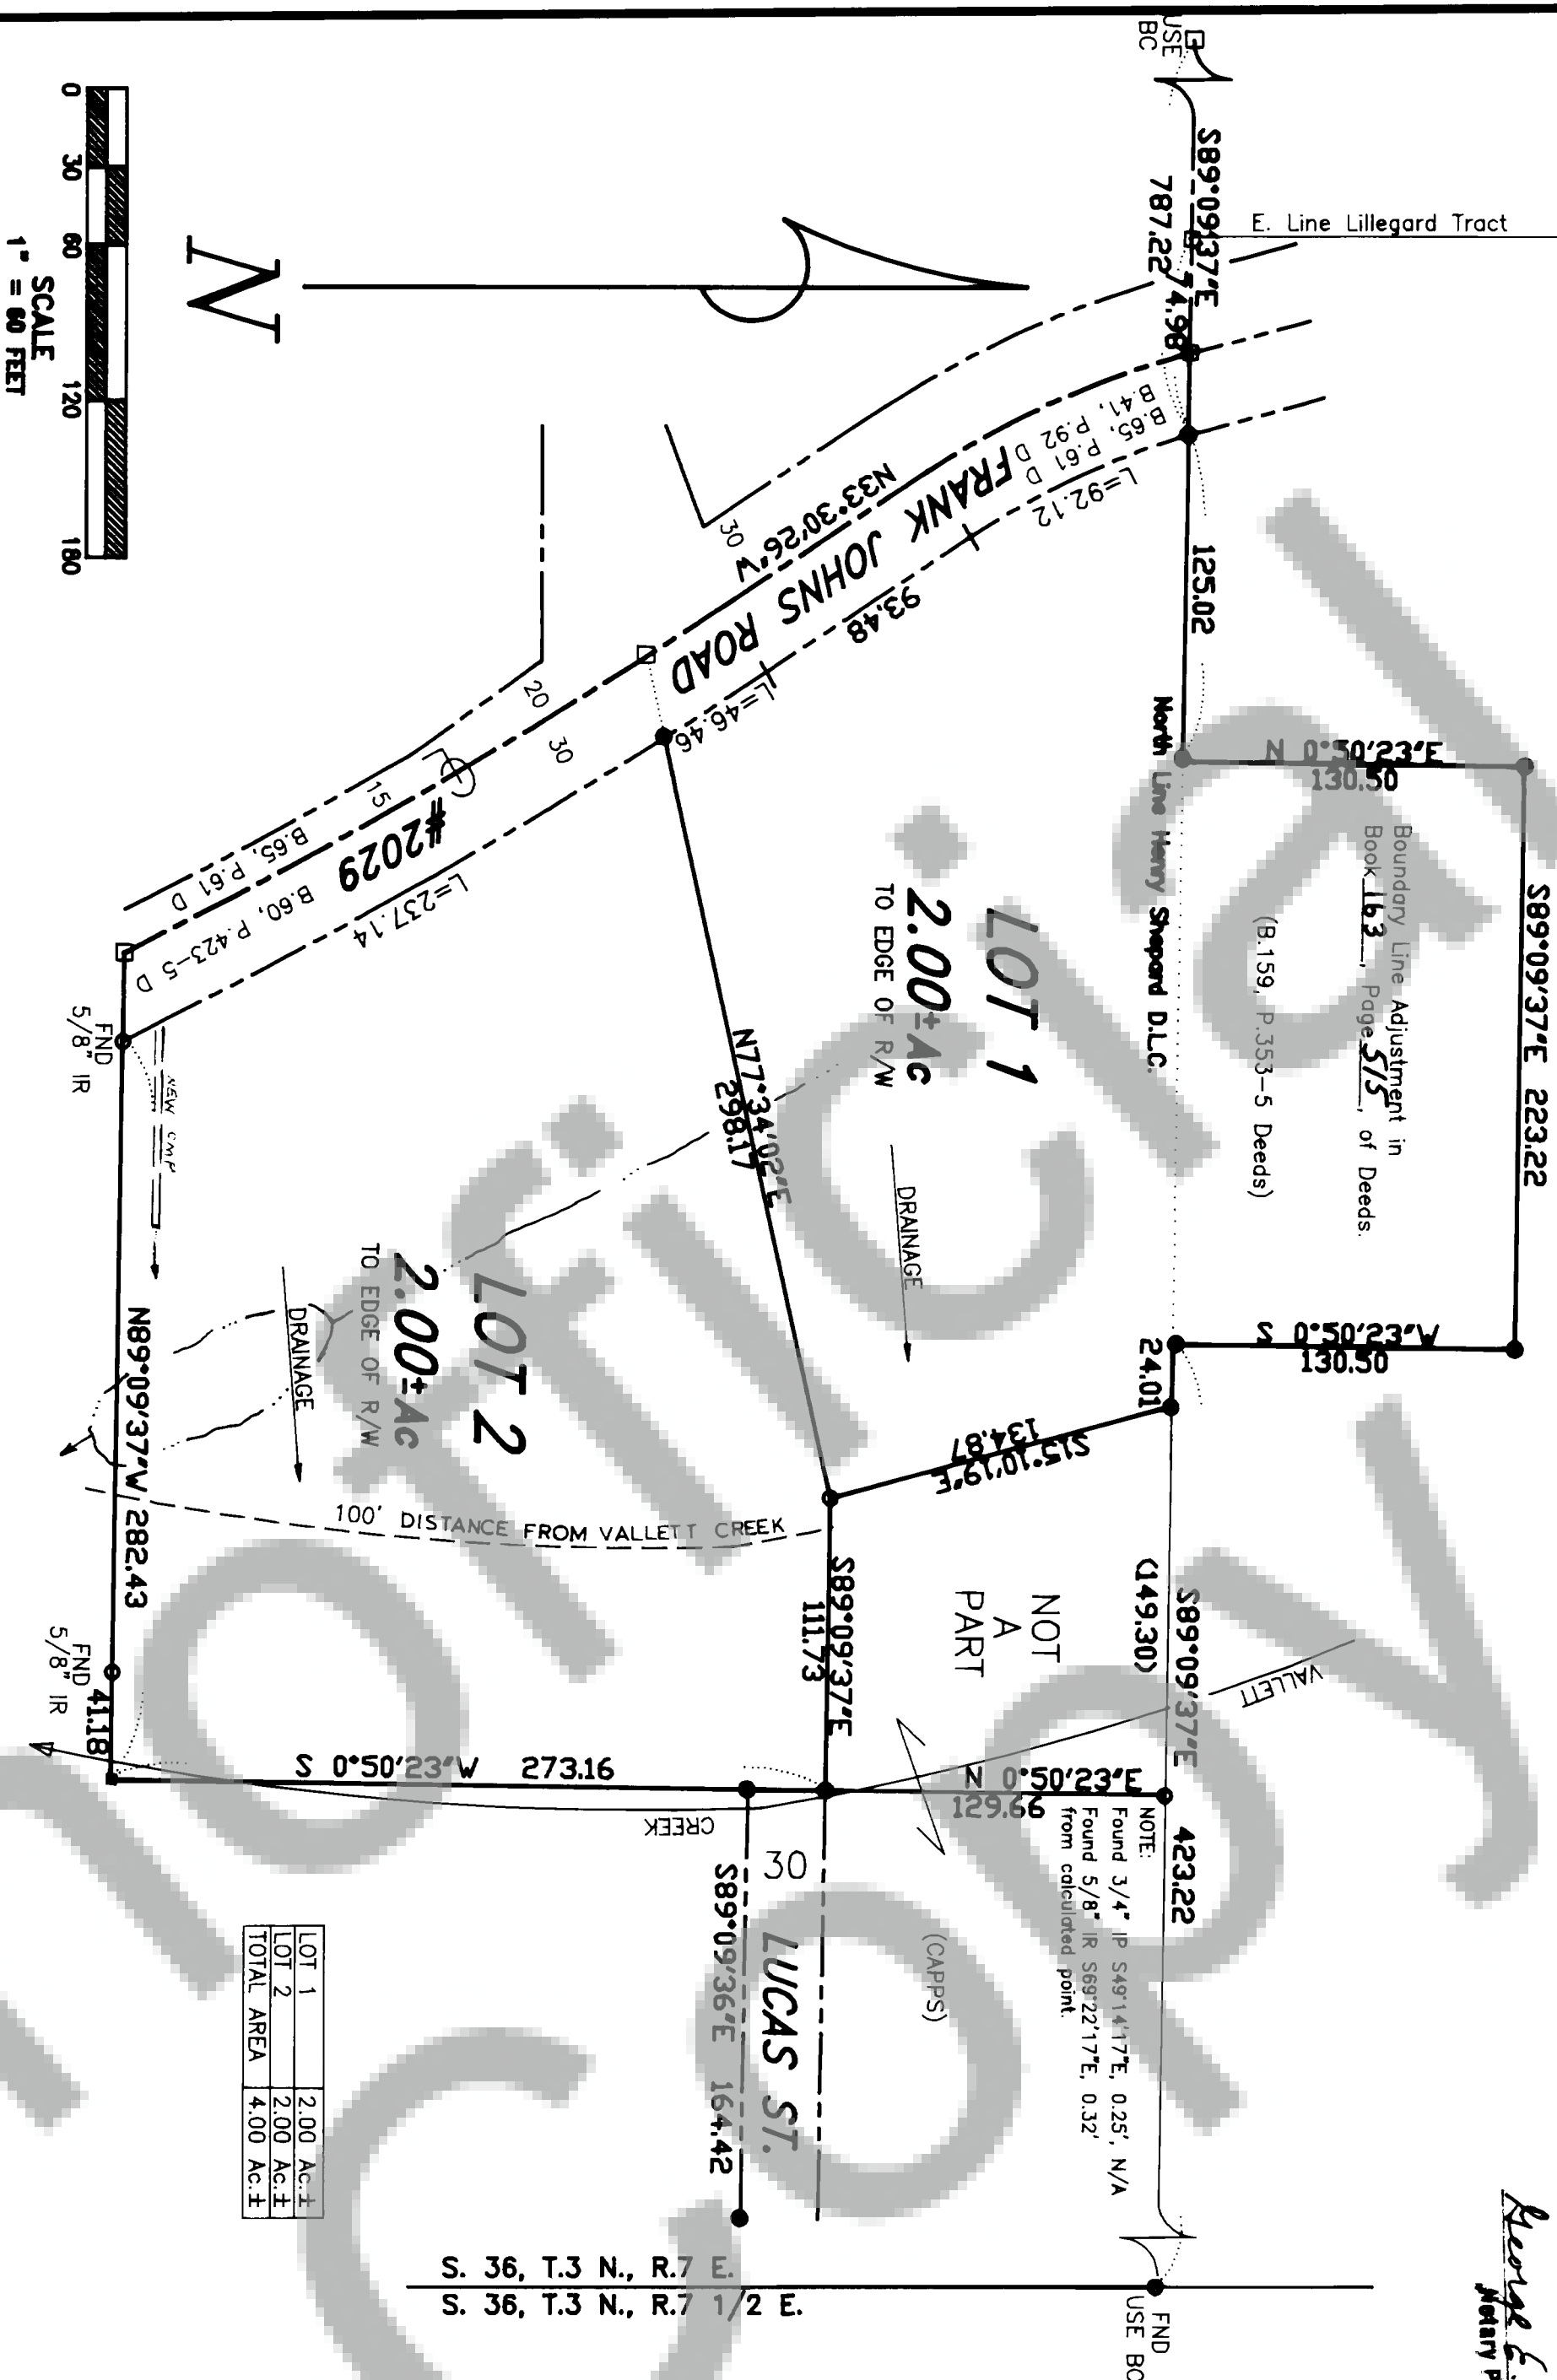

LOT 1	2.00 Ac.±
LOT 2	2.00 Ac.±
TOTAL AREA	4.00 Ac.±

- LEGEND
- Set 5/8" X 30" iron rod w/PC
 - Corner of record
 - Calculated, not set or found
 - () Call of record
- REFERENCES:
1. B. 2, P. 110 of Surveys
 2. B. 1, P. 47 of Surveys
 3. B. A, P. 38 of Plats



LEGAL DESCRIPTION OF TOTAL PARCEL may be found in Book 116, Page 359 of Deeds, records of Skamania County Auditor, plus boundary line adjustment as shown.

TRANLOW SURVEYING, INC.
412 W. Jefferson - P.O. Box 287
Bingen, WA 98605-0287
Ph 509/483-3111 Fx 509/483-4308

Trantlow Surveying, Inc. makes no warranty as to matters of title such as adverse possession, estoppel, acquiescence, etc. or to environmental concerns such as hazardous waste, or pollution.

ROAD R/W DATA				
Delta	R	L	Brg.	Dist.
5:51.05"	2322.00	237.14	N29°26'06"W	237.04
1:08.47"	2322.00	46.46	N32°56'03"W	46.46
-	-	-	N33°30'26"W	93.48
16°05'14"	328.10	92.12	N25°27'49"W	91.82

APPLICANT:
Ralph F. Doucette
c/o Keith Shupbach
350 NW Frank Jones Rd
Stevenson, WA 98648
427-8617

We, owners of the above tract of land, hereby declare and certify this Short Plat to be true and correct to the best of our abilities and in accordance with our desires. Further, we dedicate all Roads as shown, not noted as private and waive all claims for damages against any governmental agency arising from the construction and maintenance of said Roads.

Owner: Ralph F. Doucette

Owner: Wendy E. Doucette

Owner: George E. Doucette February 16, 1997

Notary Public

Martin Quack RS 7-14-97

S.W. Washington Health District

ENGINEERS APPROVAL:

William W. Ortiz County Engineer of Skamania County, Washington, certify that this plat meets current Skamania County survey requirements; certify that any roads and/or bridges, developed in conjunction with the approved plan, meet current Skamania County development standards for roads; certify that the construction of any structures, required for and prior to final approval, meets standard engineering specifications; approve the layout of roads and easements; and, approve the road names(s) and number(s) of such road(s).

SKAMANIA COUNTY ENGINEER William W. Ortiz 4/9/97

All taxes and assessments on property involved with this Short Plat have been paid discharged or satisfied. TL # 3-7-36 - 14 - 300 thru 1997

Wendy E. Doucette Deputy 8-14-97

The layout of this Short Subdivision complies with Ordinance 1980-07 requirements and the Short Plat is approved subject to recording in the Skamania County Auditor's Office.

Mark O. Hays 4-15-97

County Planning Department

Surveyor's Certificate

This map correctly represents a survey made by me or under my direction in conformance with the requirements of the Survey Recording Act of the request of Ralph F. Doucette in November, 1995.

Devy Hunter

STATE OF WASHINGTON) ss
COUNTY OF SKAMANIA)

I hereby certify that the within instrument of writing filed by

Devy Hunter of Stevenson at 1997

PM August 14 19 97 was recorded in Book 3 of Short Plats

at Page 30

Devy Hunter Skamania County, Wash.

Recorded by Wendy E. Doucette

Wendy E. Doucette by Devy Hunter

County Auditor

Land within this subdivision shall not be further subdivided for a period of 5 years unless a final plat is filed pursuant to Skamania County Code, Title 17, Subdivisions, Chapter 17.04 through 17.80 inclusive.