


PAGE 317  
SHORT PLATS  
3  
BOOK

129902

# KANAKA CREEK ESTATES SHORT PLAT

IN SE1/4 SW1/4 & SW1/4 SE1/4 OF SECTION 25, T 3 N, R 7 E, WM

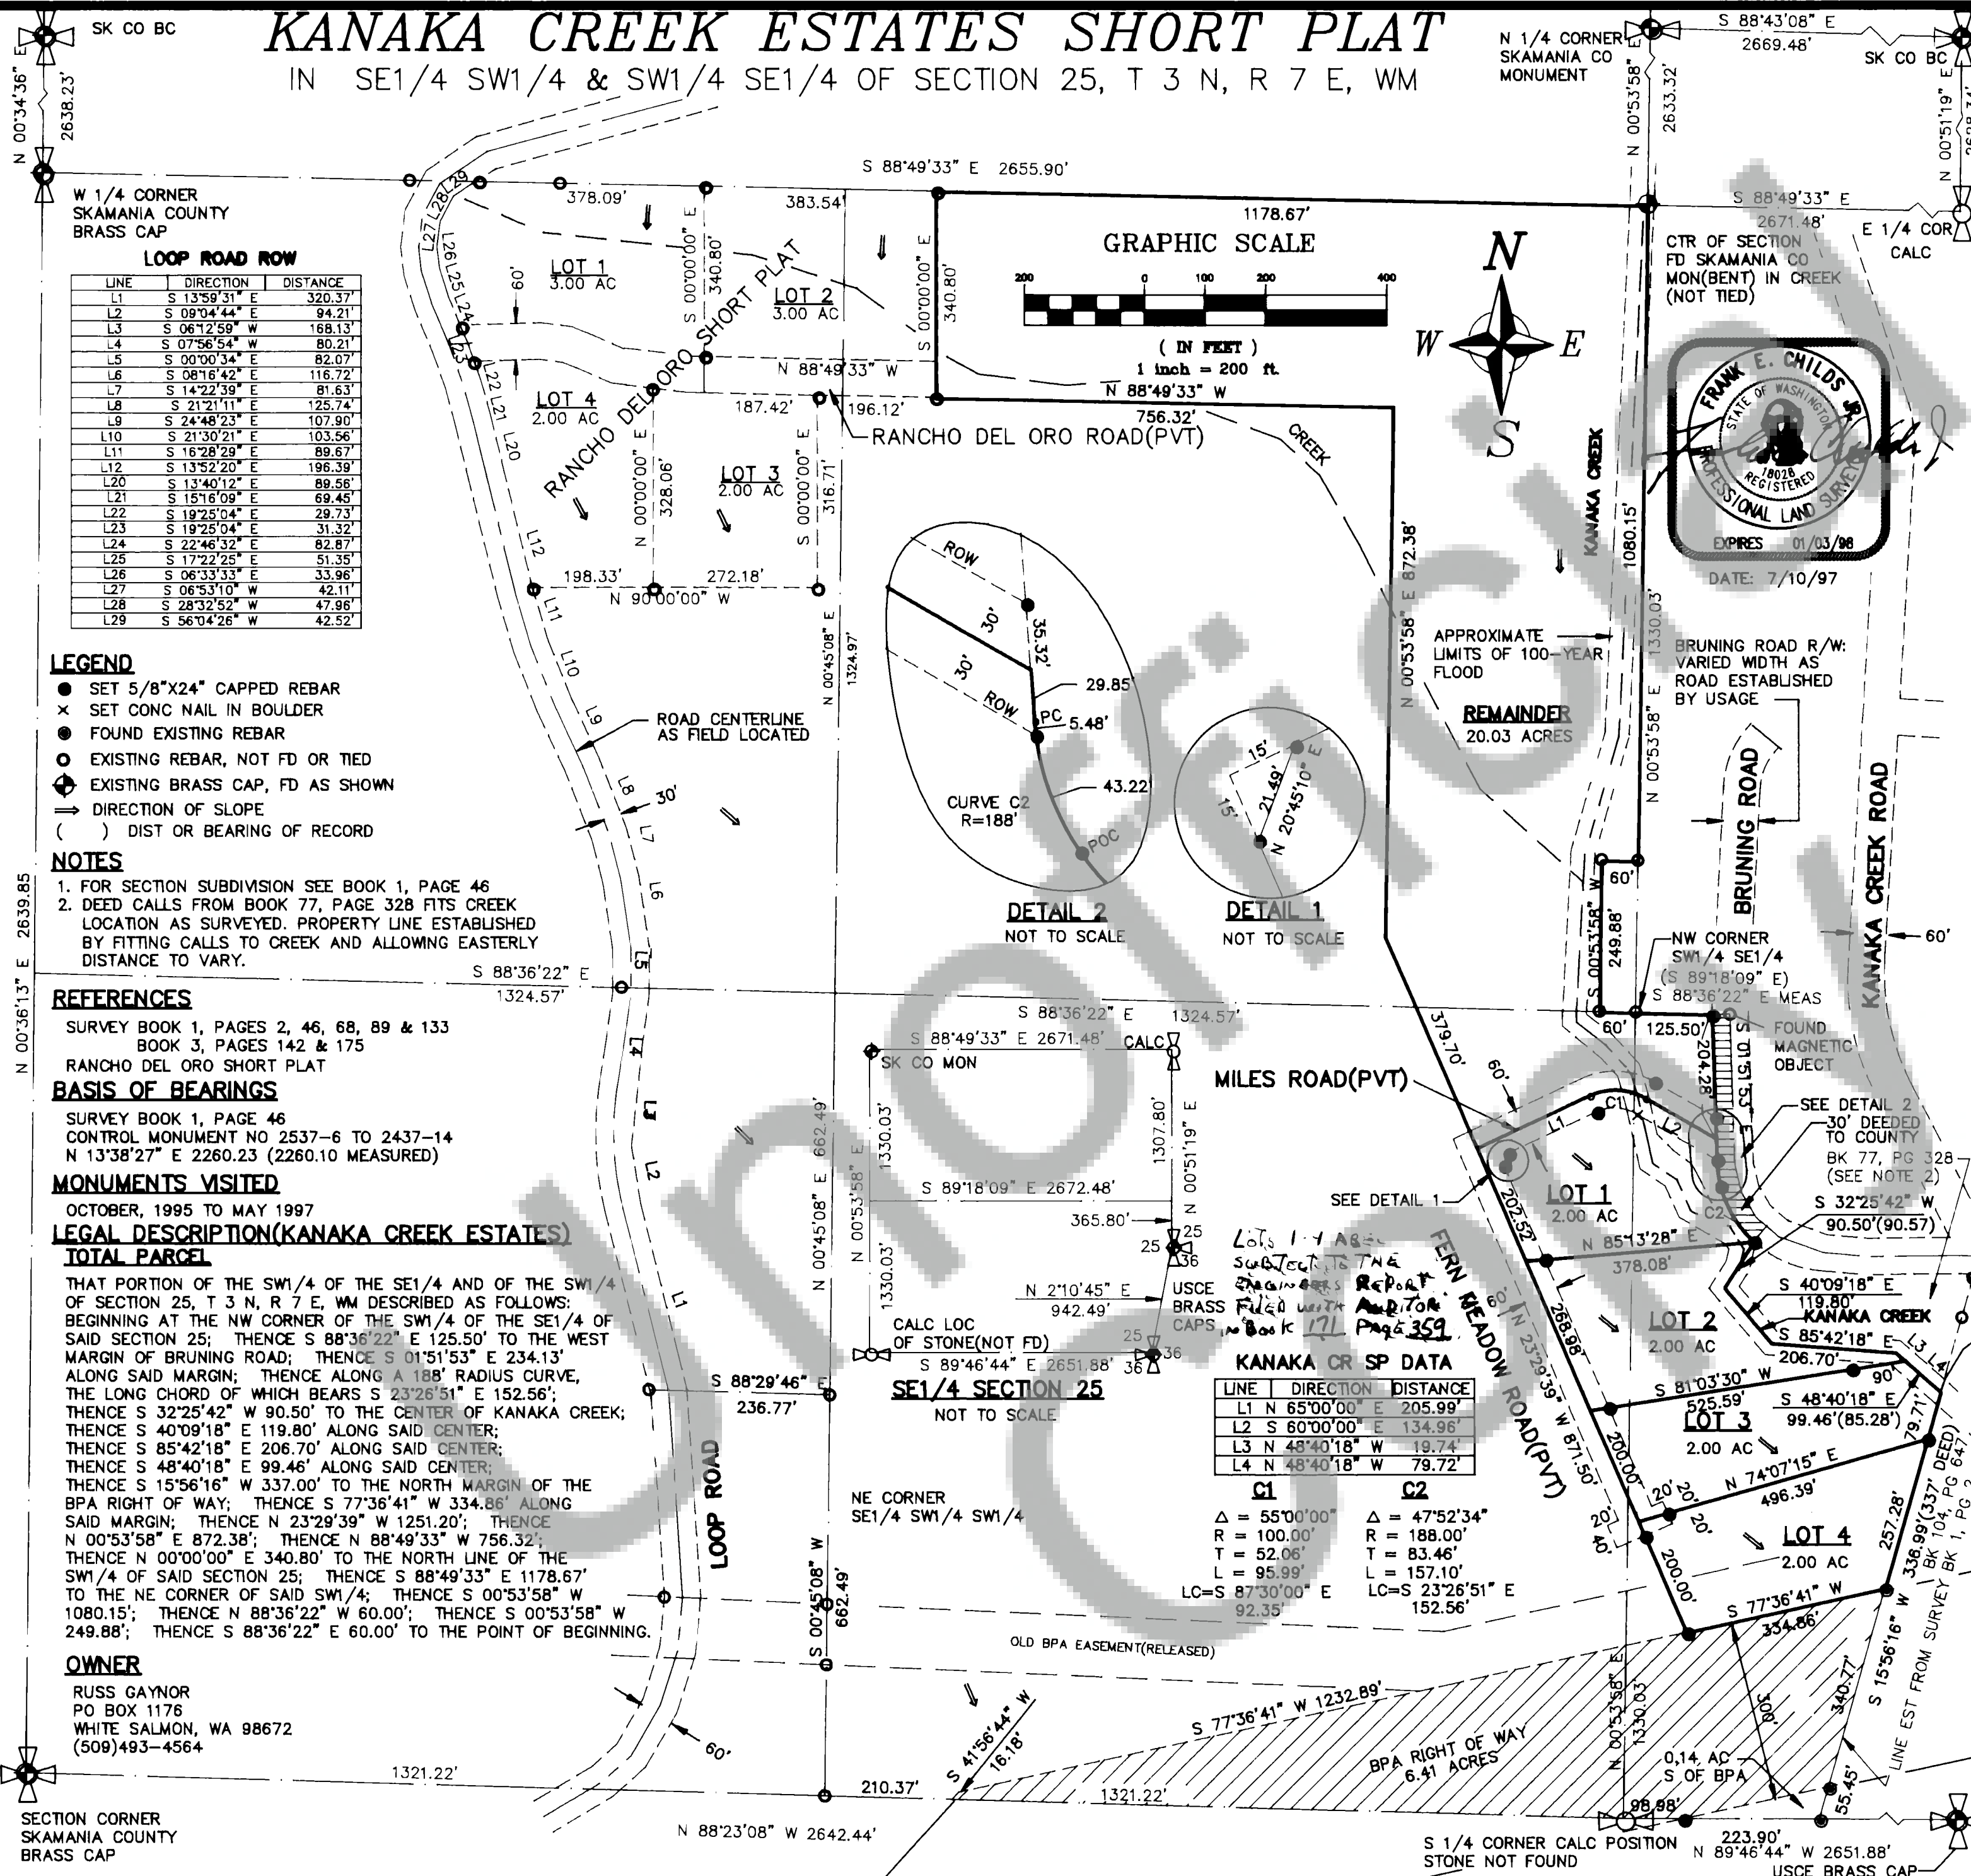

BOOK 3 PAGE 317

We, owners of the above tract of land, hereby declare and certify this Short Plat to be true and correct to the best of our abilities and that this Short Subdivision has been made with our free consent and in accordance with our desires. Further, we dedicate all Roads as shown, not noted as private, and waive all claims for damages against any governmental agency arising from the construction and maintenance of said roads.

*Russ Gaynor*  
Owner  
*F.E. Childs*  
Owner

*Uma M. Bair* 7/11/97  
Notary Public Date

The lots in this Short Plat contain adequate area and proper soil, topographic and drainage conditions to be served by an onsite sewage disposal system unless otherwise noted on the Short Plat map. Adequacy of water supply is not guaranteed unless so noted on the Short Plat map.

*Martin Quereh R.S.* 8-1-97  
S.W. Washington Health District Date

*William W. Childs* County Engineer of Skamania County Washington, certify that this plat meets current Skamania County survey requirements; certify that any roads and/or bridges, developed in conjunction with the approved plan, meet current Skamania County development standards for roads; certify that the construction of any structures, required for and prior to final approval, meets standard engineering specifications; approve the layout of roads and easements; and approve the road names and numbers of such roads.  
*William W. Childs* 10/31/97  
Skamania County Engineer Date

All taxes and assessments on property involved with this Short Plat have been paid, discharged or satisfied. TL 3-7-25-4-800  
this 1997  
*Chris Flood, Deputy* 12-2-97  
County Treasurer Date

The layout of this Short Subdivision complies with Ordinance 1980-07 requirements, and the Short Plat is approved subject to recording in the Skamania County Auditor Office.

*Mark J. Mazeski* 7-10-97  
County Planning Department Date

**Surveyor's Certificate**  
This map correctly represents a survey made by me or under my direction in conformance with the requirements of the Survey Recording Act at the request of:

RUSS GAYNOR  
in JULY, 1997.  
*F.E. Childs*

STATE OF WASHINGTON)  
COUNTY OF SKAMANIA )  
I hereby certify that the within instrument of writing filed by:

*Mark Mazeski* of Planning Dept at 8:52  
AM December 3, 1997, was

recorded in Book 3 of Short Plats  
at Page 317

*Peggy Lowry*  
Recorder of Skamania County, Washington  
*Sally M. Olson by P. Lowry*  
County Auditor

LOTS 1-4 ARE SUBJECT TO THE ENGINEERS REPORT FILED WITH AUDITOR IN BOOK 171 PAGE 359