


134017

BOOK 3 PAGE 292

SURVEY in SW $\frac{1}{4}$ NW $\frac{1}{4}$ SEC. 21, T.3 N., R.8 E., W.M.

- LEGEND**
- Set 5/8"x30" iron rod w/1" red plastic cap
 - Found County aluminum cap
 - Corner of record
 - Calculated, not set or found
 - () Call of record
 - x-x Fence/line

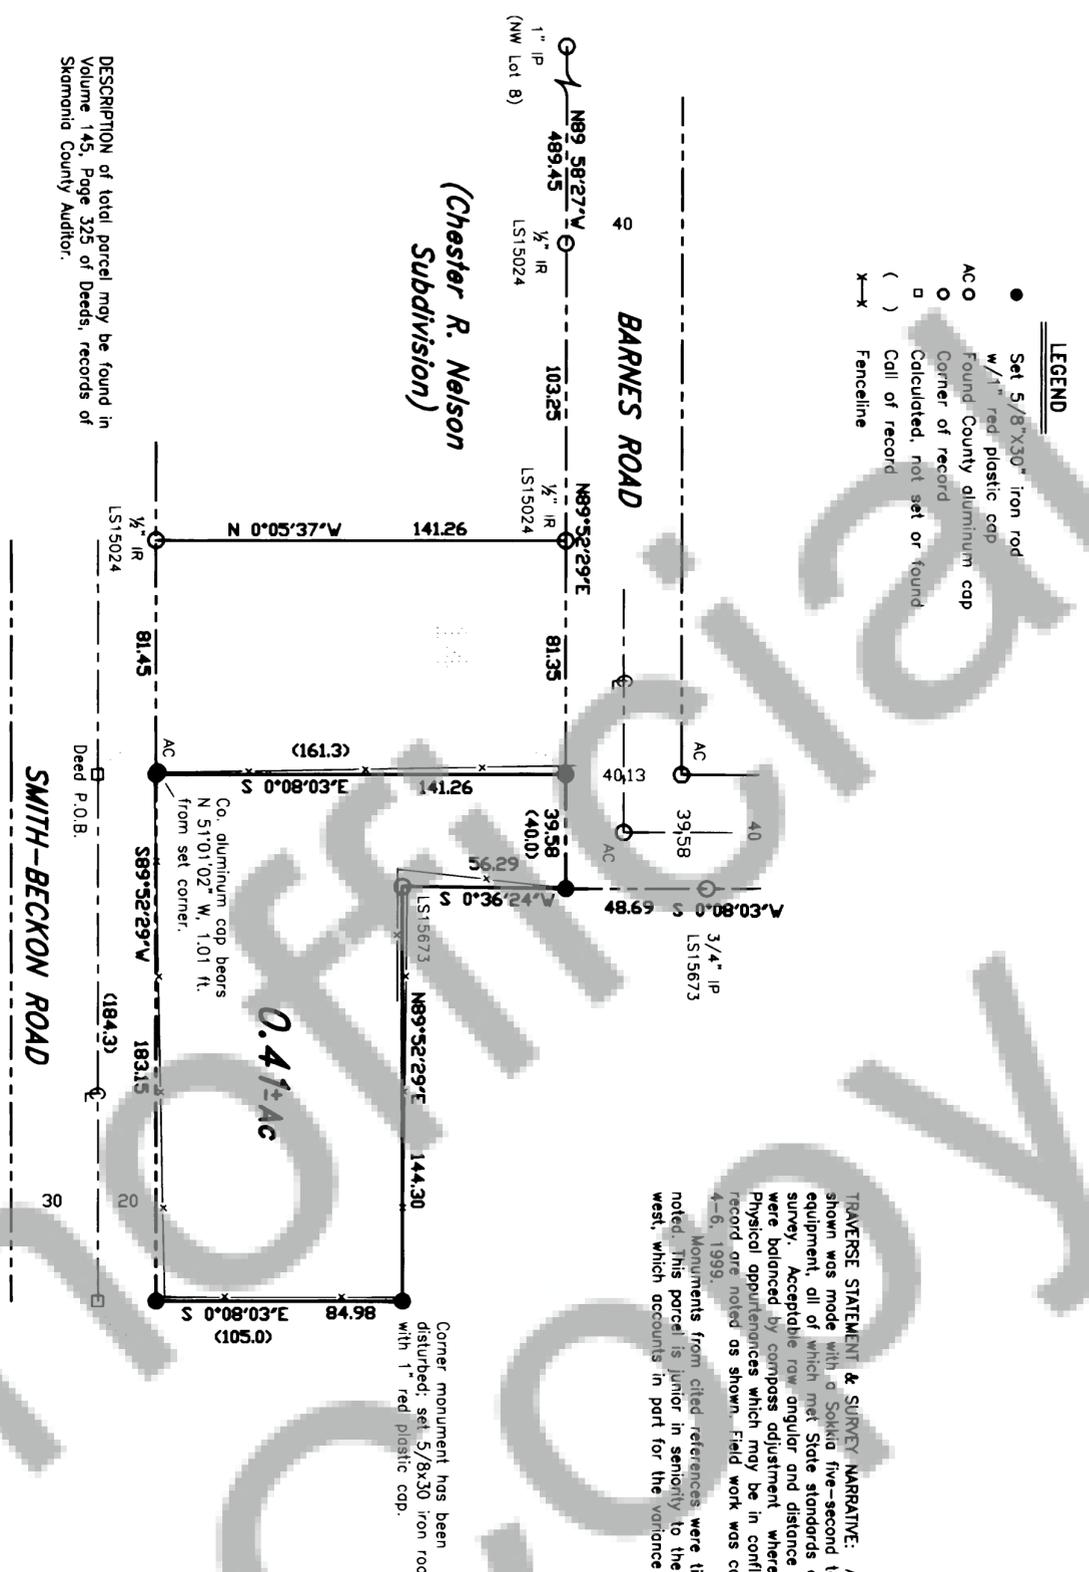

TRaverse STATEMENT & SURVEY NARRATIVE: A closed field traverse for the parcel shown was made with a Sokkia five-second total station and related measuring equipment, all of which met State standards of WAC 332-130 at the time of this survey. Acceptable raw angular and distance closures in excess of 1:50000 were balanced by compass adjustment where necessary to effect mathematical closure. Physical appurtenances which may be in conflict with existing conditions or items of record are noted as shown. Field work was conducted during the period of January 4-6, 1999.

Monuments from cited references were tied as indicated and discrepancies are noted. This parcel is junior in seniority to the parcels adjacent to the east, north and west, which accounts in part for the variance in some dimensions.



- REFERENCES:**
1. Book 1, Page 57 of Surveys (County control project)
 2. Book 3, Page 56 of Short Plats
 3. Book A, Page 111 of Plats
 4. Book 3, Page 1 of Short Plats
- Basis of bearings taken from Reference 2. References listed are considered as part of this drawing and may provide survey information or detail not shown hereon.

Trantow Surveying makes no warranty as to matters of unwritten title such as adverse possession, estoppel, acquiescence, etc.; environmental concerns such as wetlands pollution, etc.; the accuracy or position of features shown without dimension.

TRANTOW SURVEYING, INC.
 412 W. Jefferson-POB 287
 Blingen, WA 98605-0287
 Ph 509/493-3111 Fx 509/493-4309
 Member of Land Surveyor's Assoc. of Washington

SURVEY FOR
NINA LYONS
 SKAMANIA CO., WASHINGTON
 Project #: 1482 KW



SURVEYOR'S CERTIFICATE

This map correctly represents a survey made by me or under my direction in conformance with the requirements of the Survey Recording Act of the request of Nina Lyons in December, 1998.

Terry N. Trantow
 Terry N. Trantow, PLS 15673

AUDITOR'S CERTIFICATE

Filed for record this 15th day of January, 1999 at 4:44 pm in Book 3 of SURVEYS at Page 292 at the request of Trantow Surveying.

Jan M. Blom
 County Auditor