


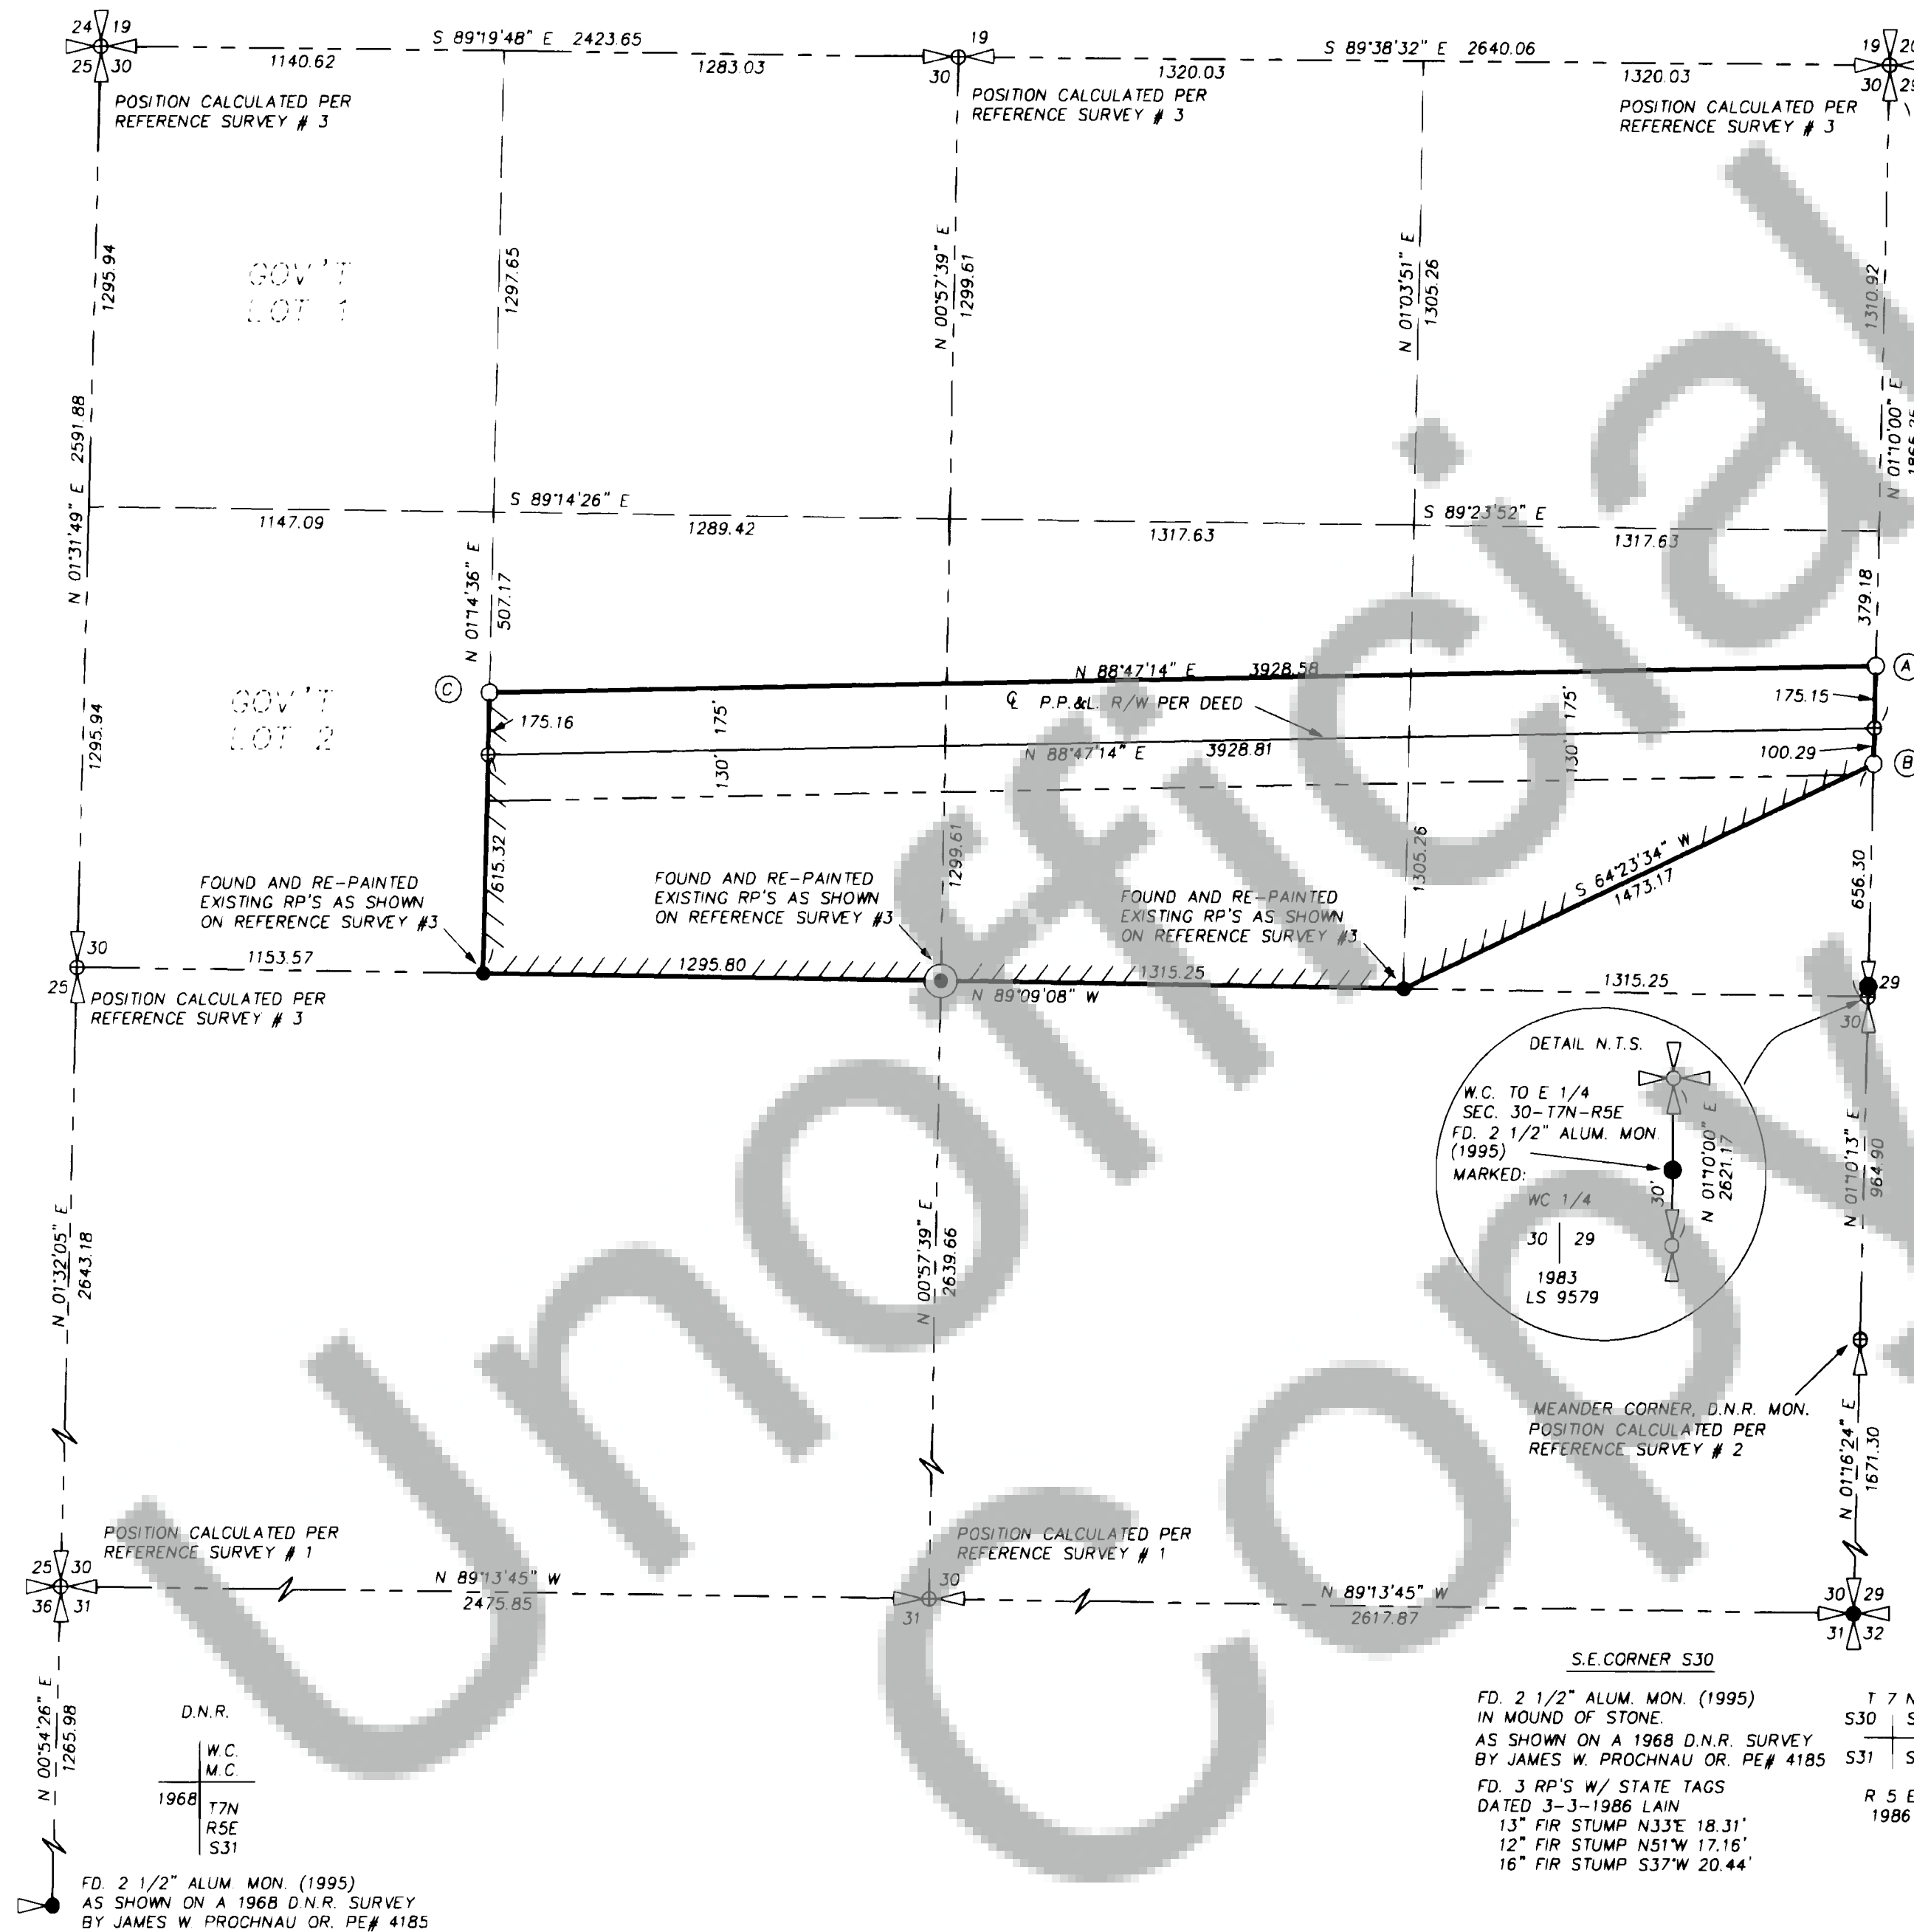

A PORTION OF THE
SE 1/4 OF THE NE 1/4
SW 1/4 OF THE NE 1/4
SE 1/4 OF THE NW 1/4
SECTION 30, TOWNSHIP 7 NORTH,
RANGE 5 EAST W.M.,
SKAMANIA COUNTY, WASHINGTON



SCALE: 1"=400 FEET
0 200 400 800

BASIS OF MERIDIAN: WASHINGTON STATE GRID
SOUTH ZONE, SOUTH LINE SEC. 30, PER REFERENCE
SURVEY # 1.

LEGEND

- = SET 1/2" BAR & CAP LS 18896 OR AS NOTED
- = FOUND 1/2" BAR & CAP LS 18896 OR AS NOTED
- ⊕ = CALCULATED POINT NOT SET
- //// = PROPERTY LINE PAINTED & POSTED W/ 5' HIGH STEEL "T" POST.

REFERENCE SURVEYS

- 1) 1968 D.N.R. SURVEY BY JAMES W. PROCHNAU OR. P.E. #4185
- 2) 1983 SURVEY BY HAGEDORN L.S. # 9579
- 3) 1995 SURVEY BY E. BUTLER L.S. # 18896

METHOD OF SURVEY: CONVENTIONAL GROUND TRAVERSE
USING A SOKKIA SET3E (00'00'01") TOTAL STATION.
THIS SURVEY MEETS OR EXCEEDS PRECISION REQUIREMENTS
AS SET FORTH IN W.A.C. 332-130-070

RP'S TO PROPERTY CORNERS

- (A) 20" FIR NORTH 25.34'
16" FIR N48°W 11.12'
- (B) 13" ALDER N75°W 26.72'
34" COTTONWOOD S05°W 27.00'
- (C) 9" FIR N58°W 11.21'
10" FIR N88°E 10.90'
15" FIR S24°E 13.60'

- RP'S HAVE:
- 40d SPIKE IN FACE ● BASE AND ALUM. TAG.
 - 4 FLO-ORANGE NOTCHES FACING CORNER
 - 6" FLO-ORANGE BAND AT HEAD HEIGHT

CERTIFICATE NO.

AUDITOR'S CERTIFICATE
FILED FOR RECORD THIS 14th DAY OF June, 1999
AT M. IN BOOK 3 OF Surveys AT PAGE 314
AT THE REQUEST OF BUTLER SURVEYING INCORPORATED.

Jerry M. Allen by P. Laury - Deputy
COUNTY AUDITOR

SURVEYOR'S CERTIFICATE

THIS MAP CORRECTLY REPRESENTS A SURVEY MADE BY ME
OR UNDER MY DIRECTION IN CONFORMANCE WITH THE
REQUIREMENTS OF THE SURVEY RECORDING ACT AT THE
REQUEST OF THE NATURE CONSERVANCY IN MAY, 1999

Edward A. Butler
LICENSE NO. 18896

RECORD OF SURVEY

That portion of the S 1/2 of the NE 1/4 and that portion of the SE 1/4 of the NW 1/4, all in S30-T7N-R5W WM, Skamania Co., WA, lying south of the north line of that certain right-of-way granted to Pacific Power & Light Company by instrument recorded in Book 48, Page 503.
EXCEPTING THEREFROM that portion of the SE 1/4 of the NE 1/4 of said Section 30 lying SE 1/4 of the following described line: Beginning at the NE corner of said Section 30; thence S01°10'00"W a distance of 1965.54 feet to the TRUE POINT OF BEGINNING of said line; thence S64°23'34"W along said line a distance of 1473.17 feet to the SW corner of the SE 1/4 of the NE 1/4 of said section 30 and the terminus of said line.

BUTLER SURVEYING INC.

475 NW CHEHALIS AVENUE
P.O. BOX 148, CHEHALIS, WA 98532
360/748-8803

DRN	EAB	DATE	5/24/99
CHK'D	CMB	JOB NO.	98-194
SCALE	1"=400'	SHEET	1 OF 1

