


RUSSELL'S MEADOW SUBDIVISION in N½SW¼ SEC. 17, T.3 N., R.8 E., W.M.

DESCRIPTION OF TOTAL PARCEL may be found in Book 140, Page 533 of Deeds, as modified by Book 150, Pages 592-594 of Deeds, records of Skamania County Auditor. Total acreage of this Subdivision is 19.97 ±Ac.

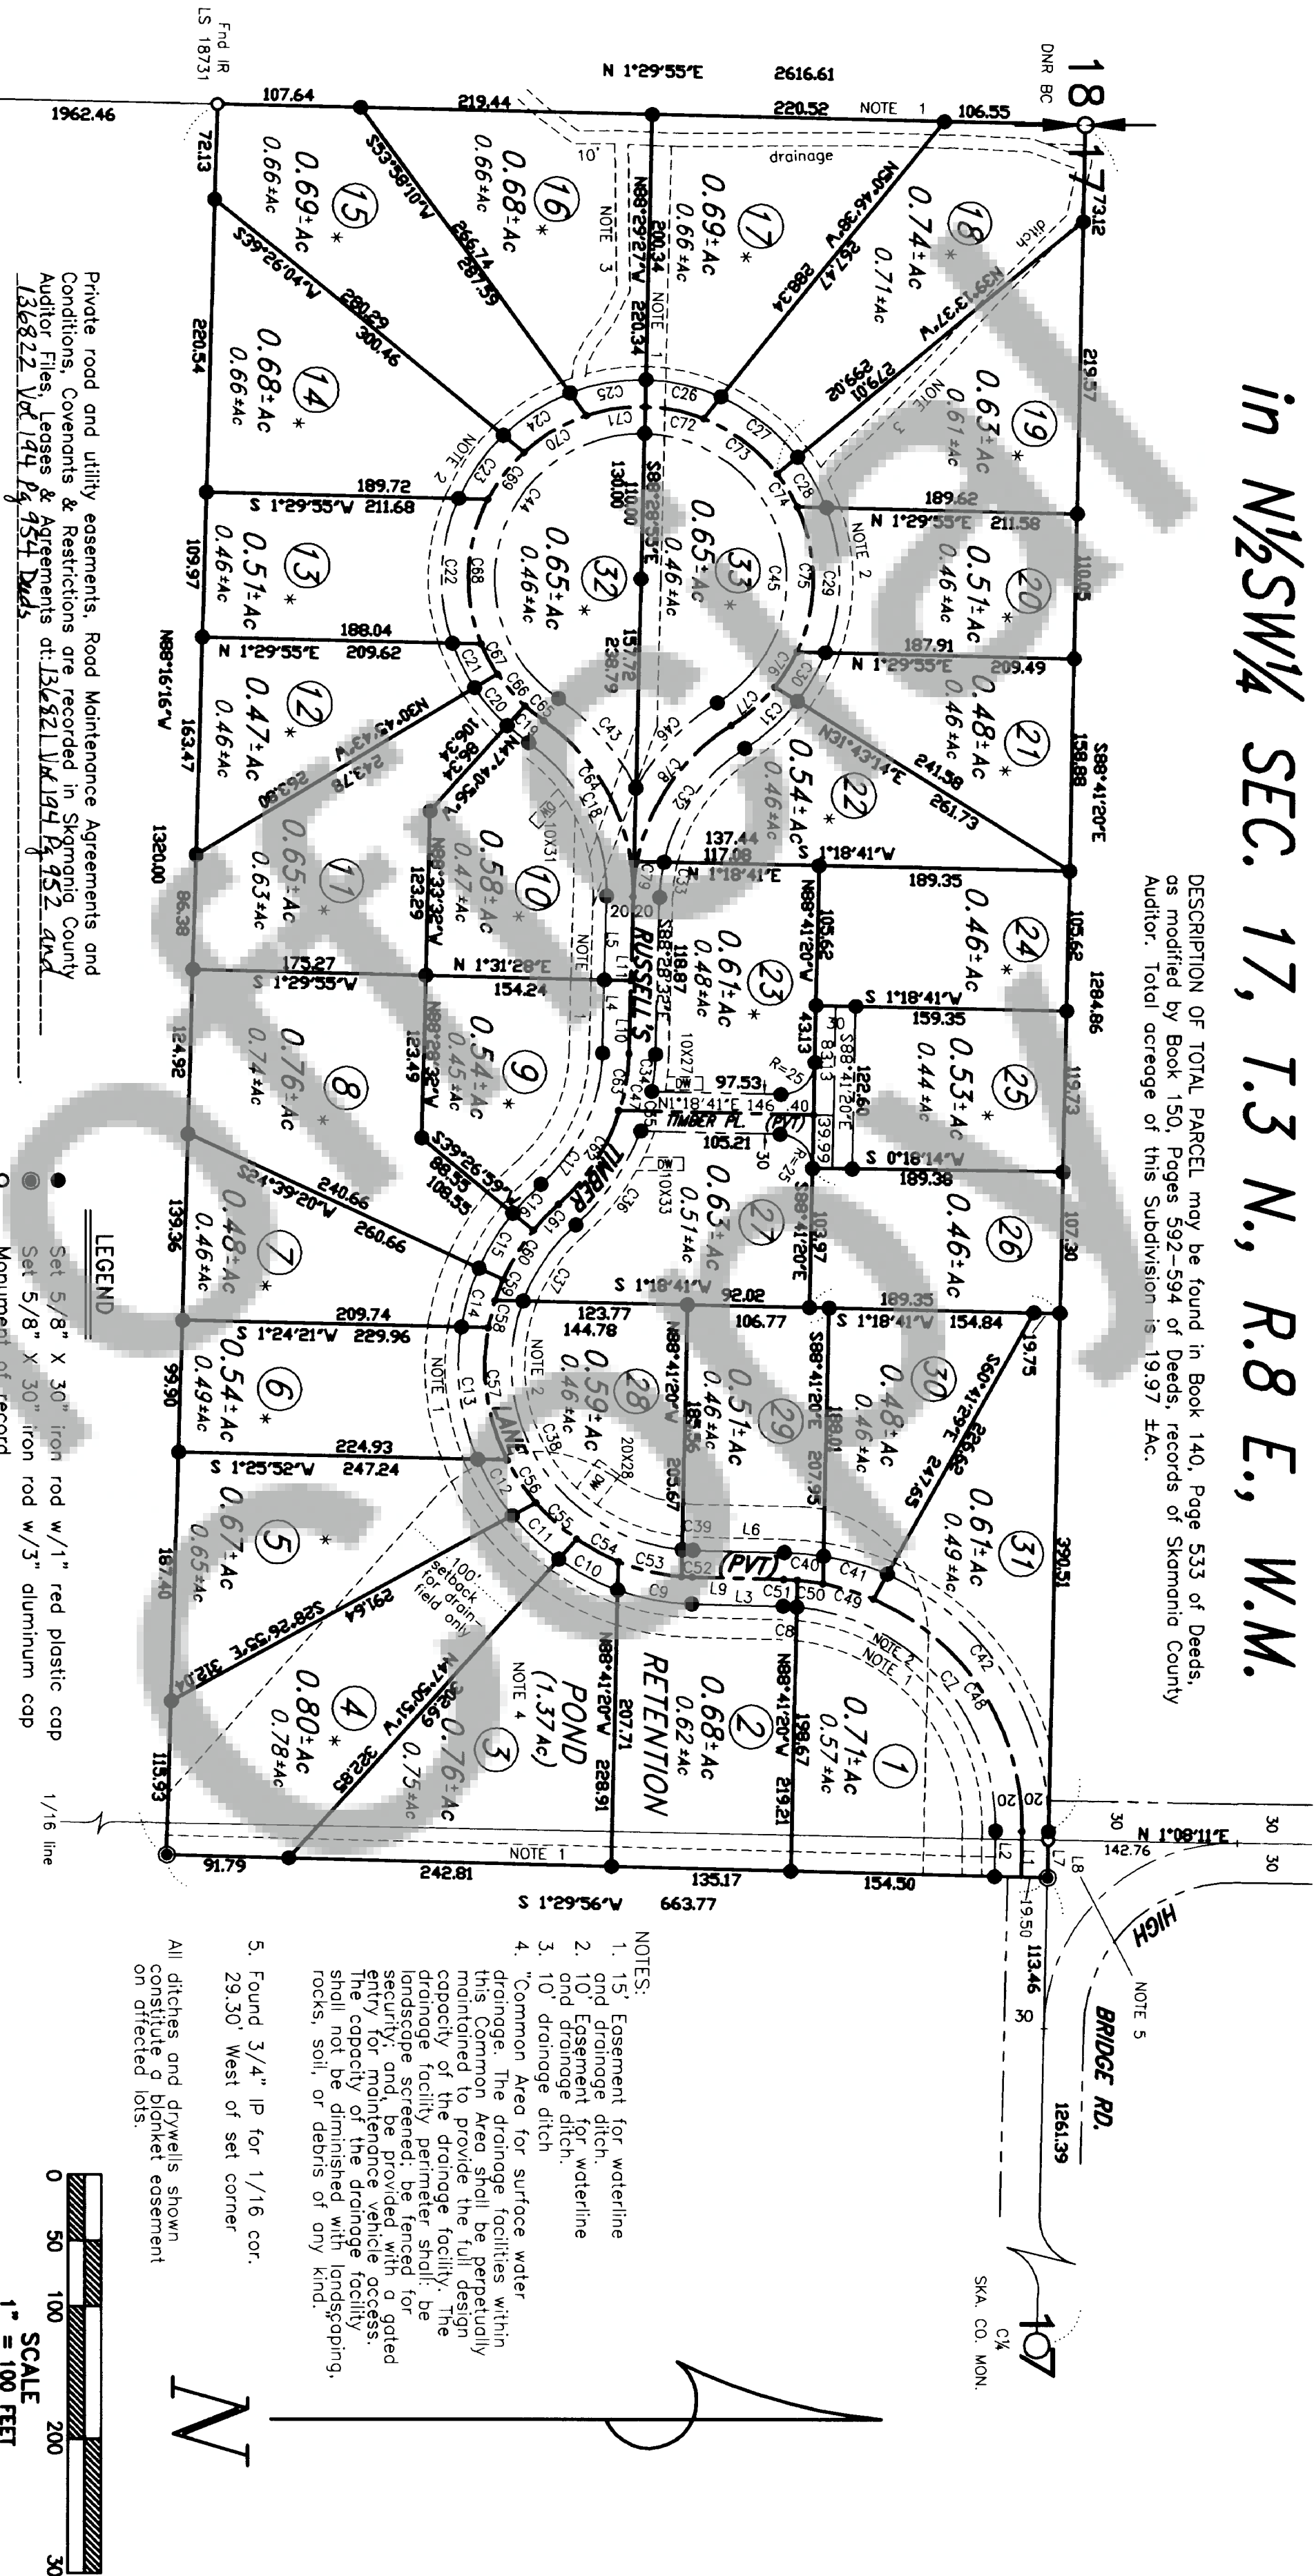

- REFERENCES:
1. B. 1, P. 180 of Surveys
 2. 1978 DNR Survey #315, Public Land Survey Office, Olympia Auditor Files, Leases & Agreements at 136821 Vol 144 Pg 952-954
 3. B. 150, Pages 592-594 of Deeds
 4. B. H, Pp. 32-34, P. 216 of Deeds
- Basis of bearings from Ref. 1.


SKA. CO. MON.

18117
19120

Trantow Surveying makes no warranty as to matters of unwritten title such as adverse possession, estoppel, acquiescence, etc. or to environmental concerns such as wetlands, pollution, etc.

TRANTOW SURVEYING, INC.

412 W. Jefferson-P08 287
Bingen, WA 98605-0287
Ph 509/493-3111 fx 509/493-4309
Member of Land Surveyors Assoc. of Washington
#1057

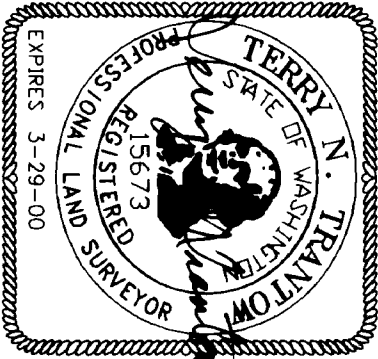

- LEGEND
- Set 5/8" X 30" iron rod w/1" red plastic cap
 - Set 5/8" X 30" iron rod w/3" aluminum cap
 - Monument of record
 - Calculated point on road centerline
 - () Call of record
 - * Lot requires cap septic system
 - ① Lot number (typical)
 - Drywell (typical)
 - All drywell easements have 10' buffer.

WARNING

Purchasers of a lot, or lots, in this plat are advised to consult the Skamania County Development Assistance Handbook with regard to private roads because the lot, or lots, in this plat are serviced by private roads. Private roads are not maintained by Skamania County. Lot owners within this plat must pay for the maintenance of the private roads serving this plat, including grading, drainage, snow plowing, etc. The condition of the private road may affect subsequent attempts to divide your lot or lots. Private roads must comply with Skamania County's private road requirements. Maintenance Of Private Roads NOT Paid For By Skamania County.


APPLICANT:
Fred Newmon Logging, Inc.
192 Szydio Road
Carson, WA 98610
509-427-4998

State of Washington) ss:
County of Skamania)

I hereby certify that the within instrument of writing
filed by Trantow Surveying, Inc.
at 4:14 P.M. November 15, 1999
was recorded in Book B of Plats at Pages 102-3.

Recorded at Skamania County, Washington
Clary M. Olson by Clary

RUSSELL'S MEADOW SUBDIVISION in N½SW¼ SEC. 17, T.3 N., R.8 E., W.M.

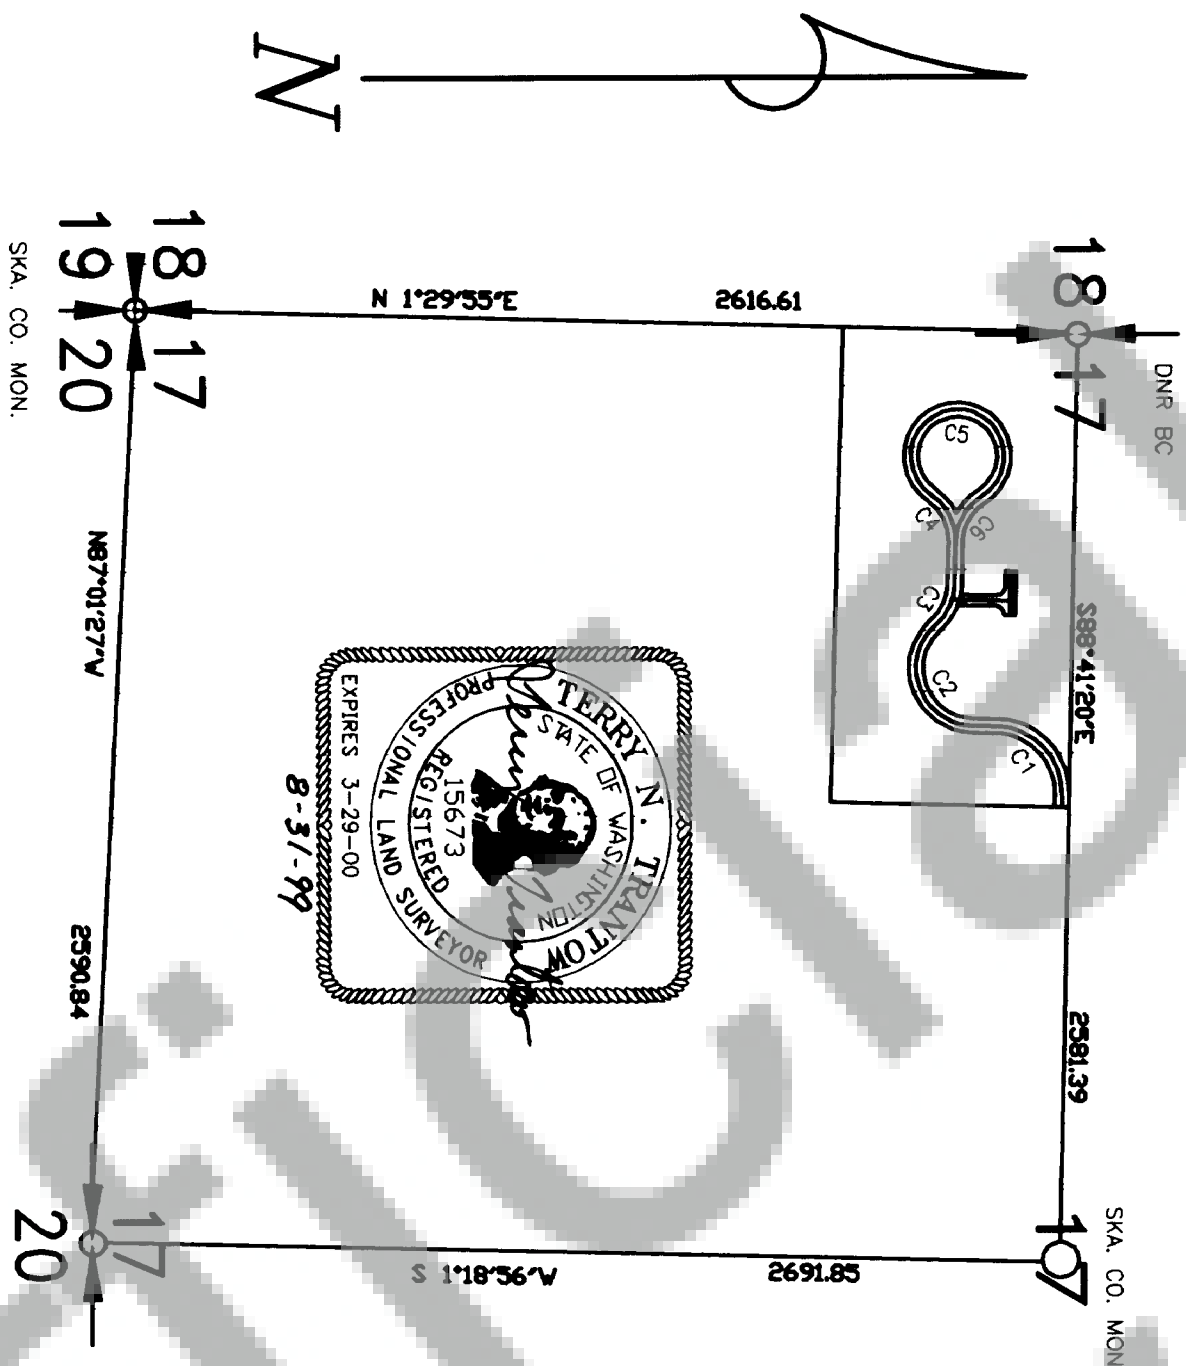

SW¼ Sec. 17
No Scale

APPLICANT:
Fried Newmon Logging, Inc.
192 Szydio Road
Corson, WA 98610
509-427-4998

TRAVERSE STATEMENT & SURVEY NARRATIVE: A closed field traverse for the parcel shown was made with a Pentax five-second total station and related measuring equipment, all of which met State standards of WAC 332-130 at the time of this survey. Acceptable row angular and distance closures in excess of 1:100000 were balanced by compass adjustment where necessary to effect mathematical closure.

THIS SUBDIVISION IS LOCATED WITHIN A RESOURCE PRODUCTION AREA, AS SUCH, THE LOTS IN THE SUBDIVISION ARE SUBJECT TO NOISE, DUST, SMOKE AND ODORS RESULTING FROM HARVESTING, PLANTING, FERTILIZATION AND PEST CONTROL ASSOCIATED WITH USUAL AND ACCUSTOMED FOREST AND FARM PRACTICES. NORMAL FOREST AND FARM PRACTICES, WHEN PERFORMED IN ACCORDANCE WITH STATE AND FEDERAL LAW, SHALL NOT BE SUBJECT TO LEGAL ACTION AS A PUBLIC NUISANCE.

TRANTOW SURVEYING, INC.
412 W. Jefferson-P08 287
Bingen, WA 98605-0287
Ph 509/493-3111 fx 509/493-4309
Member of Land Surveyors Assoc. of Washington
#1057

RUSSELL'S TIMBER LANE ROAD DATA					DIST
	Δ	R	L	BEARING	
L1	90°00'00"	185.00	289.81	N88°41'20"W	35.08
C1	137°43'22"	154.32	384.59	S70°16'03"W	260.92
C2	47°58'08"	160.00	129.20	N64°51'15"W	1298.47
C3	57°07'38"	154.32	153.87	S62°57'39"W	147.57
C4	29°41'51"	130.00	667.64	S 1°31'28"W	141.12
C5	29°41'51"	154.32	153.87	N59°54'43"W	147.57
C6	57°07'38"	154.32	153.87	N88°41'20"W	35.02
L2	86°10'39"	165.00	248.17	S48°02'53"W	225.43
C7	86°10'39"	165.00	10.23	S 3°11'18"W	10.23
C8	3°33'14"	165.00	10.23	S 1°24'21"W	68.94
L3	18°07'52"	180.00	56.96	S10°28'17"W	56.72
C9	18°07'52"	180.00	50.16	S27°31'14"W	50.00
C10	15°58'02"	180.00	48.09	S43°09'30"W	47.95
C11	15°18'31"	180.00	50.16	S58°47'46"W	50.00
C12	15°58'02"	180.00	102.44	S83°05'00"W	101.06
C13	32°36'27"	180.00	46.13	N73°16'17"W	46.00
C14	14°40'57"	180.00	48.32	N58°14'25"W	48.17
C15	15°22'48"	180.00	30.41	N45°42'39"W	30.37
C16	9°40'45"	180.00	30.41	N64°51'15"W	109.20
C17	47°58'14"	134.32	112.46	N88°28'32"W	55.57
L4				N88°28'32"W	63.42
L5				S62°57'39"W	126.45
C18	57°07'38"	134.32	133.93	S38°21'27"W	20.72
C19	7°55'14"	150.00	20.70	S49°29'58"W	37.50
C20	14°21'47"	150.00	37.60	S63°53'14"W	37.63
C21	14°24'44"	150.00	37.73	N87°23'54"W	109.99
C22	43°00'59"	150.00	112.62	N54°44'36"W	58.00
C23	22°17'41"	150.00	58.37	N32°11'25"W	59.32
C24	22°48'36"	150.00	59.72	N 9°38'17"W	58.00
C25	22°17'41"	150.00	58.37	N12°39'24"E	58.00
C26	22°17'41"	150.00	58.37	N37°57'30"E	73.36
C27	28°18'28"	150.00	74.11	N60°30'15"E	43.79
C28	16°47'10"	150.00	43.95	S89°34'40"E	110.07
C29	43°02'55"	150.00	112.70	S59°54'59"E	42.46
C30	16°16'26"	150.00	42.60	S41°33'50"E	53.21
C31	20°25'52"	150.00	53.49	S64°13'08"E	104.41
C32	45°44'27"	134.32	107.23	N84°06'40"W	28.46
C33	11°23'11"	134.32	26.69	N74°19'48"W	30.97
C34	9°21'58"	174.32	28.50	N55°03'15"W	85.43
C35	10°14'12"	174.32	31.14	N55°12'37"W	69.35
C36	28°21'59"	174.32	86.31	S57°36'33"W	223.05
C37	25°01'52"	160.00	69.90	S 3°39'10"W	8.27
C38	105°36'52"	140.00	258.06	S 5°10'02"W	29.66
C39	32°31'10"	140.00	8.27	S15°18'56"W	50.07
L6				S55°41'88"W	228.20
C40	8°17'23"	205.00	29.66	N88°41'20"W	35.14
C41	13°59'38"	205.00	50.07	S48°06'12"W	86.51
C42	63°46'51"	205.00	228.20	N72°02'48"W	211.00
L7				N75°04'50"E	211.02
C43	29°24'46"	174.32	89.49	S46°03'16"E	43.89
C44	14°06'43"	110.00	282.43	N80°39'50"W	43.89
C45	14°07'33"	110.00	89.49	N88°41'20"W	29.30
C46	29°24'46"	174.32	44.04	S57°10'35"W	207.62
C47	16°21'03"	154.32	44.04	S16°49'40"W	40.05
L8				S 7°35'21"W	19.52
C48	68°16'10"	185.00	220.43	S 2°59'07"W	10.20
C49	12°25'40"	185.00	40.13	S 0°59'31"W	68.93
C50	6°02'57"	185.00	19.53	S 2°51'27"W	8.25
C51	3°09'32"	185.00	10.20	S13°08'02"W	48.84
L9				S28°17'25"W	35.35
C52	2°57'16"	160.00	8.25	S42°03'35"W	41.17
C53	17°33'24"	160.00	49.03	S56°26'56"W	38.99
C54	12°45'23"	160.00	35.62	S81°55'11"W	101.40
C55	14°46'57"	160.00	41.28	N75°46'45"W	21.18
C56	13°59'44"	160.00	39.08	N69°00'38"W	16.79
C57	36°56'46"	160.00	103.17	N58°16'37"W	43.02
C58	7°35'23"	160.00	21.20	N45°41'39"W	27.01
C59	6°00'50"	160.00	16.79	N56°41'24"W	84.08
C60	15°27'12"	160.00	43.15	N80°37'37"W	43.83
C61	9°41'00"	160.00	27.04	N88°28'32"W	55.51
C62	31°36'57"	154.32	85.98	N88°28'32"W	63.42
C63	16°19'38"	154.32	43.98	S62°57'39"W	147.58
L10				S38°19'27"W	17.97
L11				S49°18'09"W	31.62
C64	57°07'44"	154.32	153.87	S62°01'55"W	26.03
C65	7°55'29"	130.00	17.98	N87°11'41"W	110.00
C66	13°58'10"	130.00	31.70	N52°20'29"W	44.37
C67	11°29'22"	130.00	26.07	N30°26'34"W	54.39
C68	50°03'26"	130.00	113.58	N 8°25'47"W	44.88
C69	19°38'57"	130.00	44.58	N11°26'00"E	44.81
C70	24°08'53"	130.00	54.79	N36°50'16"E	69.40
C71	19°52'40"	130.00	45.10	N58°44'48"E	29.11
C72	19°50'54"	130.00	45.04	S89°46'36"E	110.08
C73	30°57'37"	130.00	70.25	S57°45'05"E	31.58
C74	12°51'28"	130.00	29.17	S41°04'13"E	43.85
C75	50°05'43"	130.00	113.66	S54°58'34"E	127.31
C76	13°57'17"	130.00	31.66	S83°33'44"E	26.54
C77	19°25'13"	130.00	44.06		
C78	47°15'56"	154.32	127.31		
C79	9°51'54"	154.32	26.57		

DEDICATION:

Know all men by these presents the undersigned owner(s) of the land hereby plotted declare this plot and dedicate to the public forever all roads, except private roads, as shown and waive all claim for damages against any governmental authority arising from the construction and maintenance of said road in witness thereof we have hereunto set our hands and seal this 21 day of October 1999.

Fred Newman Logging Inc. By Fred Newman
Owner

ACKNOWLEDGEMENT:

State of WA
County of Skamania

I certify that I know or have satisfactory evidence that is the person who appeared before me, and acknowledged that he signed this instrument, his free and voluntary act for the uses and purposes mentioned in the instrument.

Dated: 10-21-99 William M. McGrath
My appointment expires 11-9-99 Notary Public

TREASURER'S CERTIFICATE:

I, Sandra Willing, Treasurer of Skamania County, Washington do hereby certify that all taxes and any delinquent assessments on the above plotted property are fully paid, including 1000.

William M. McGrath, Skamania County Treasurer TL #09-08-17-30-0400

Approved by the Board of County Commissioners, Skamania County, Washington, this 18th day of October.

William M. McGrath
Chairman

ENGINEERS APPROVAL:

I, William M. McGrath, County Engineer of Skamania County, Washington, certify that this plot meets current Skamania County survey requirements; certify that any roads and/or bridges, developed in conjunction with the approved plan, meet current Skamania County development standards for roads; certify that the construction of any structures, required for and prior to final approval, meets standard engineering specifications; approve the layout of roads and easements(s); and, approve the road names(s) and number(s) of such road(s).

SKAMANIA COUNTY ENGINEER William M. McGrath date 9/10/99

SURVEYOR'S CERTIFICATE:

I, Terry N. Trantow, registered as a Professional Land Surveyor by the State of Washington, certify that this plot is based on an actual survey of the land described herein, conducted by me or under my supervision during August 5, 1994 through May 5, 1996; that the distances, courses and angles are shown thereon correctly; and that monuments other than those approved for setting at a later date have been set and lot corners staked on the ground as depicted on the plot.

Terry N. Trantow 8/8/99
Terry N. Trantow, PLS No. 15673

State of Washington) ss:
County of Skamania)

I hereby certify that the within instrument of writing filed by Trantow Surveying, Inc. 1999
at 4:14 P.M. November 15
was recorded in Book 13 of Plats at Pages 102-3.

Trantow Surveying, Inc.
Recorder of Skamania County, Washington
Greg M. Olson by J. Olson
County Auditor