


# SURVEY of LOT 8, GOSNELL VIEW TRACTS in NE<sup>1</sup>/<sub>4</sub>SW<sup>1</sup>/<sub>4</sub> SEC. 21, T.3 N., R.10 E., W.M.

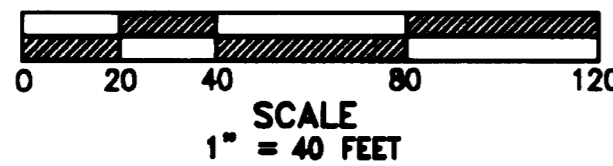

### LEGEND

- Set 5/8"X30" iron rod w/1" red plastic cap
- Corner of record
- Calculated, not set or found
- ( ) Call of record
- WV Water vault

Trantow Surveying makes no warranty as to matters of unwritten title such as adverse possession, estoppel, acquiescence, etc.; environmental concerns such as wetlands pollution, etc.; the accuracy or position of features shown without dimension.

TRANTOW SURVEYING, INC.  
412 W. Jefferson-POB 287  
Bingen, WA 98605-0287  
Ph 509/493-3111 Fx 509/493-4309  
Member of Land Surveyor's Assoc. of Washington


SURVEY FOR  
**JOHN ELEISON**

SKAMANIA CO., WASHINGTON

Project #: 1740 KW



11-15-99

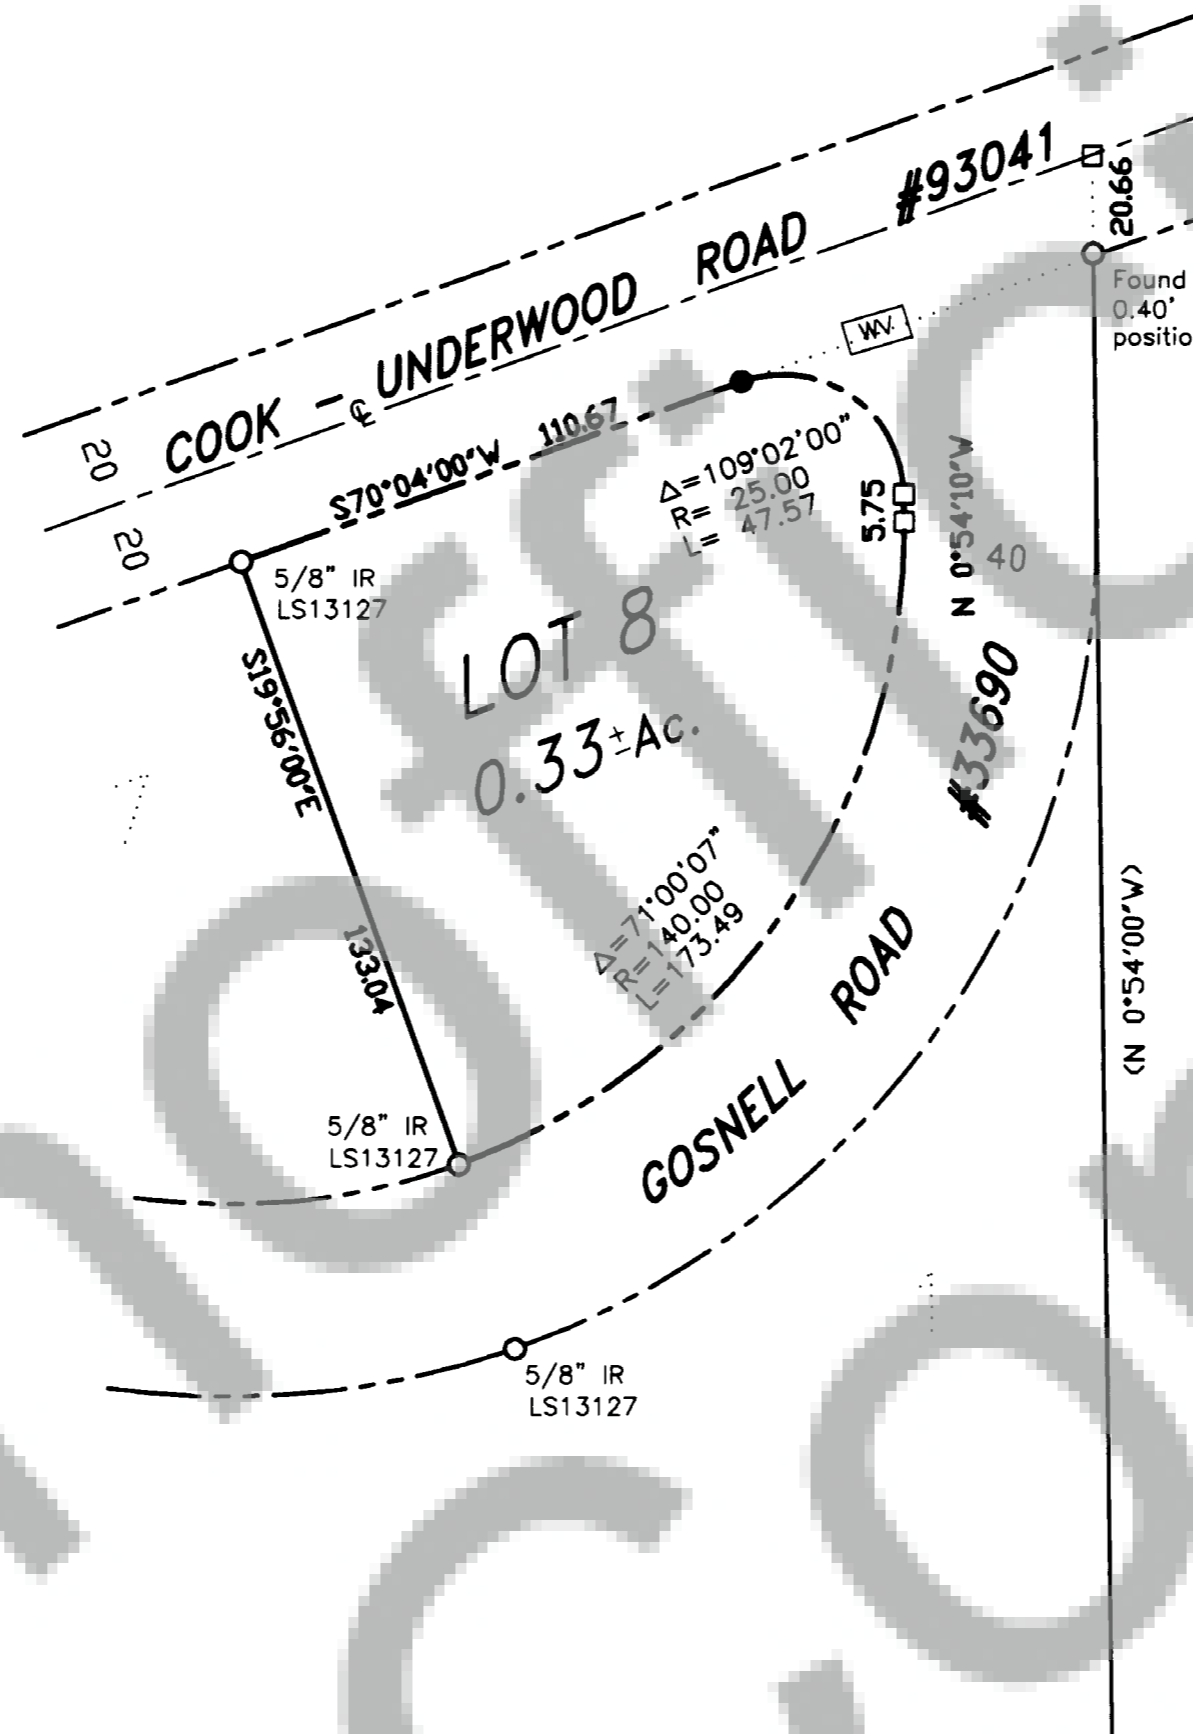

TRAVERSE STATEMENT & SURVEY NARRATIVE: An open field traverse for the parcel shown was made with a Sokkia five-second total station and related measuring equipment, all of which met State standards of WAC 332-130 at the time of this survey. Found monuments from Reference 2 were in very good position. Physical appurtenances which may be in conflict with existing conditions or items of record are noted as shown. Field work was conducted during the period of September 1 - October 6, 1999.

### REFERENCES:

1. Book A, Page 129 Plats
2. Book 1, Page 20 of Surveys (Basis of bearings)

References listed are considered as part of this drawing and may provide survey information or detail not shown hereon.

### SURVEYOR'S CERTIFICATE

This map correctly represents a survey made by me or under my direction in conformance with the requirements of the Survey Recording Act at the request of John Eleison in July, 1999.

*Terry N. Trantow*  
Terry N. Trantow, PLS 15673

### AUDITOR'S CERTIFICATE

Filed for record this 18<sup>th</sup> day of November, 1999 at 10:26 AM in Book 3 of SURVEYS at Page 321 at the request of Trantow Surveying.

*Jerry M. Olson by P. Lowry*  
County Auditor Deputy