
SCALE 1 - 50 FEET

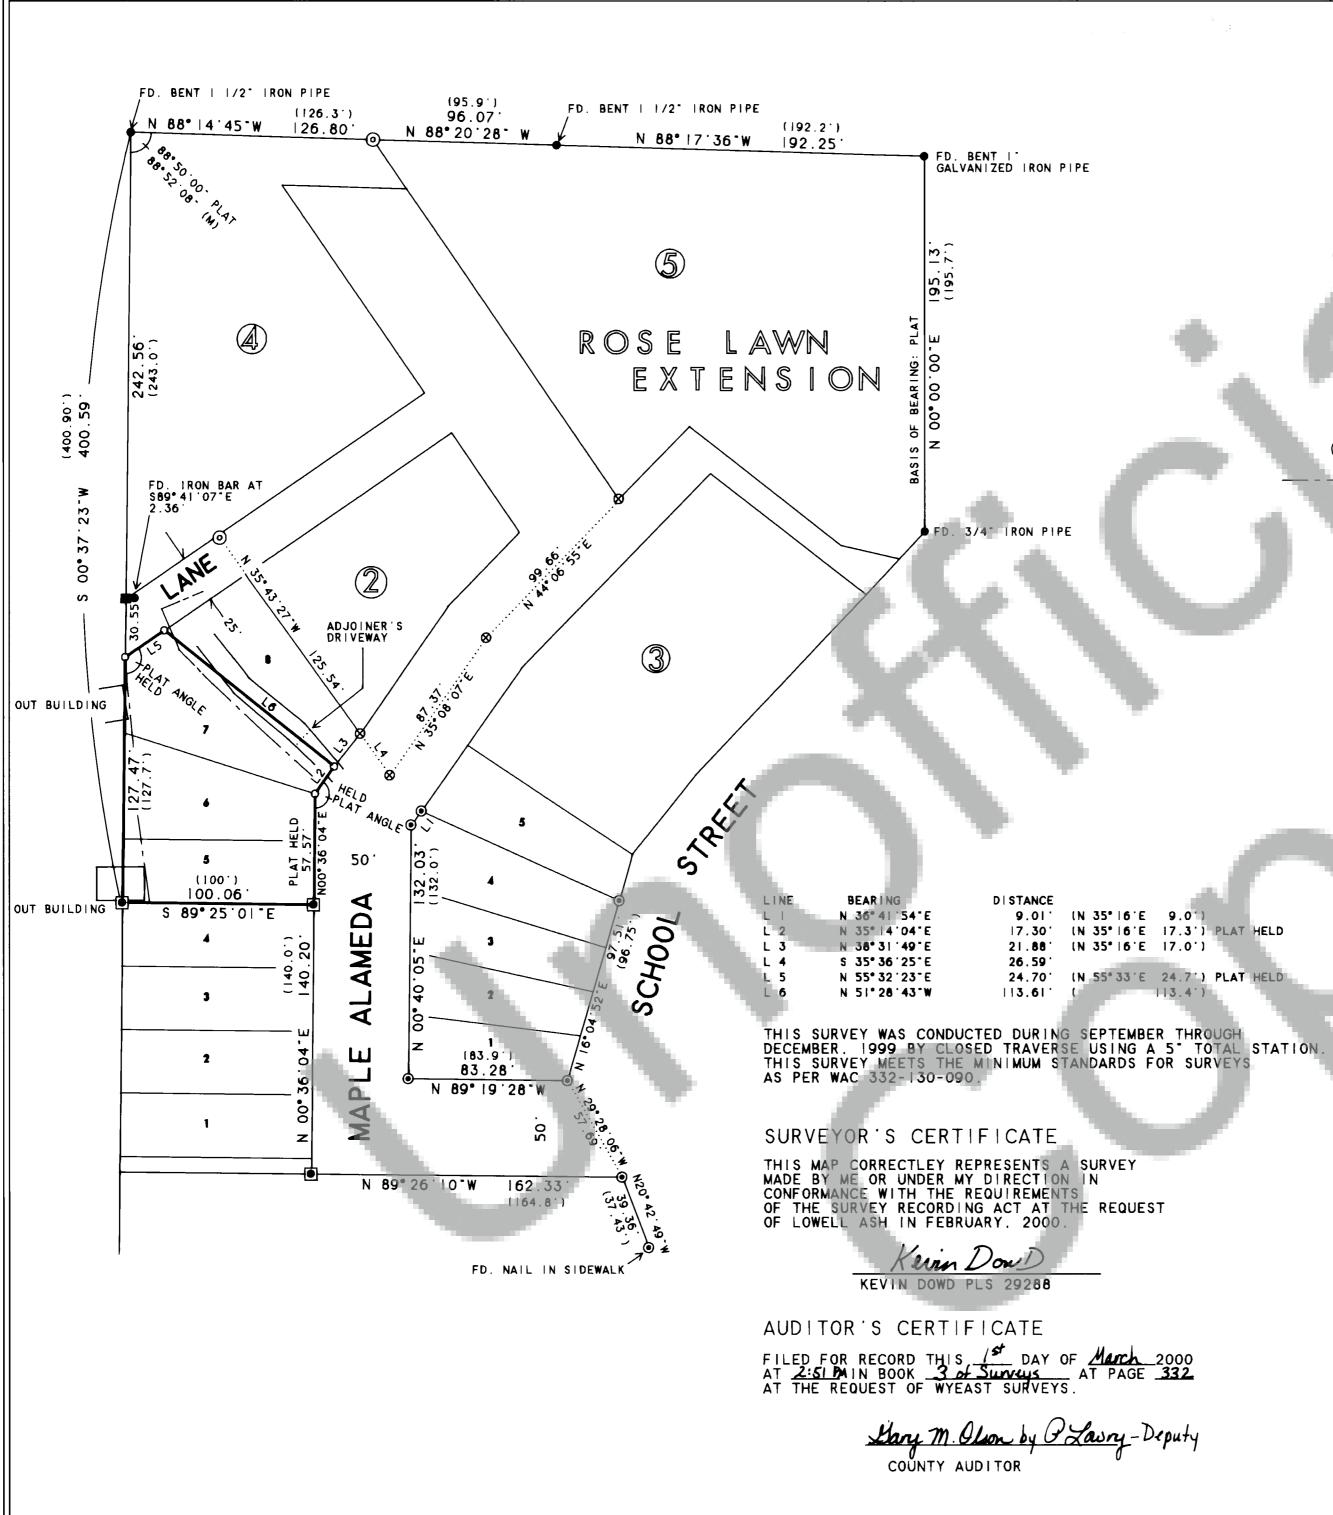

## LEGEND:


- O SET 1/2" | RON ROD WITH YELLOW PLASTIC CAP STAMPED WYEAST SURVEYS PLS 29288"
- FD. MONUMENT AS NOTED
- FD. 1/2 IRON ROD WITH GLAESER CAP EXCEPT AS NOTED AS PER BOOK 2. PAGE 218 OF SURVEYS.
- FD. 5/8 IRON ROD AS SET OR FOUND BY BOOK | PAGE 175 OF SURVEYS
- CALCULATED POSITION
- ( ) PLAT DATA
- FENCELINE

## LEGAL DESCRIPTION:

LOTS 5.6 AND 7. BLOCK 2. ROSE LAWN EXTENSION

## NARRATIVE:

MONUMENTS RECOVERED FROM BOOK |. PAGE 175 OF SURVEYS.
AND BOOK 2. PAGE 218 OF SURVEYS TOGETHER WITH PLAT DATA
WERE HELD TO ESTABLISH THE BOUNDARIES AS SHOWN.
THE PERKINS | IRON PIPES ARE SHOWN IN THEIR POSITION AS
FOUND AND WERE NOT HELD IN BOUNDARY ESTABLISHMENT.

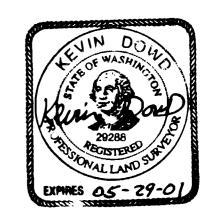

## RECORD OF SURVEY

LOTS 5.6 AND 7. BLOCK 2
ROSE LAWN EXTENSION
SITUATED IN THE SOUTHEAST QUARTER
OF SECTION 36
T3 NORTH, R7 EAST, W.M.
IN THE CITY OF STEVENSON
SKAMANIA COUNTY, WASHINGTON

FOR: LOWELL ASH

WYEAST SURVEYS KEVIN DOWD 4399 WOODWORTH DR MT. HOOD. OR 97041 (541) 352-6065