

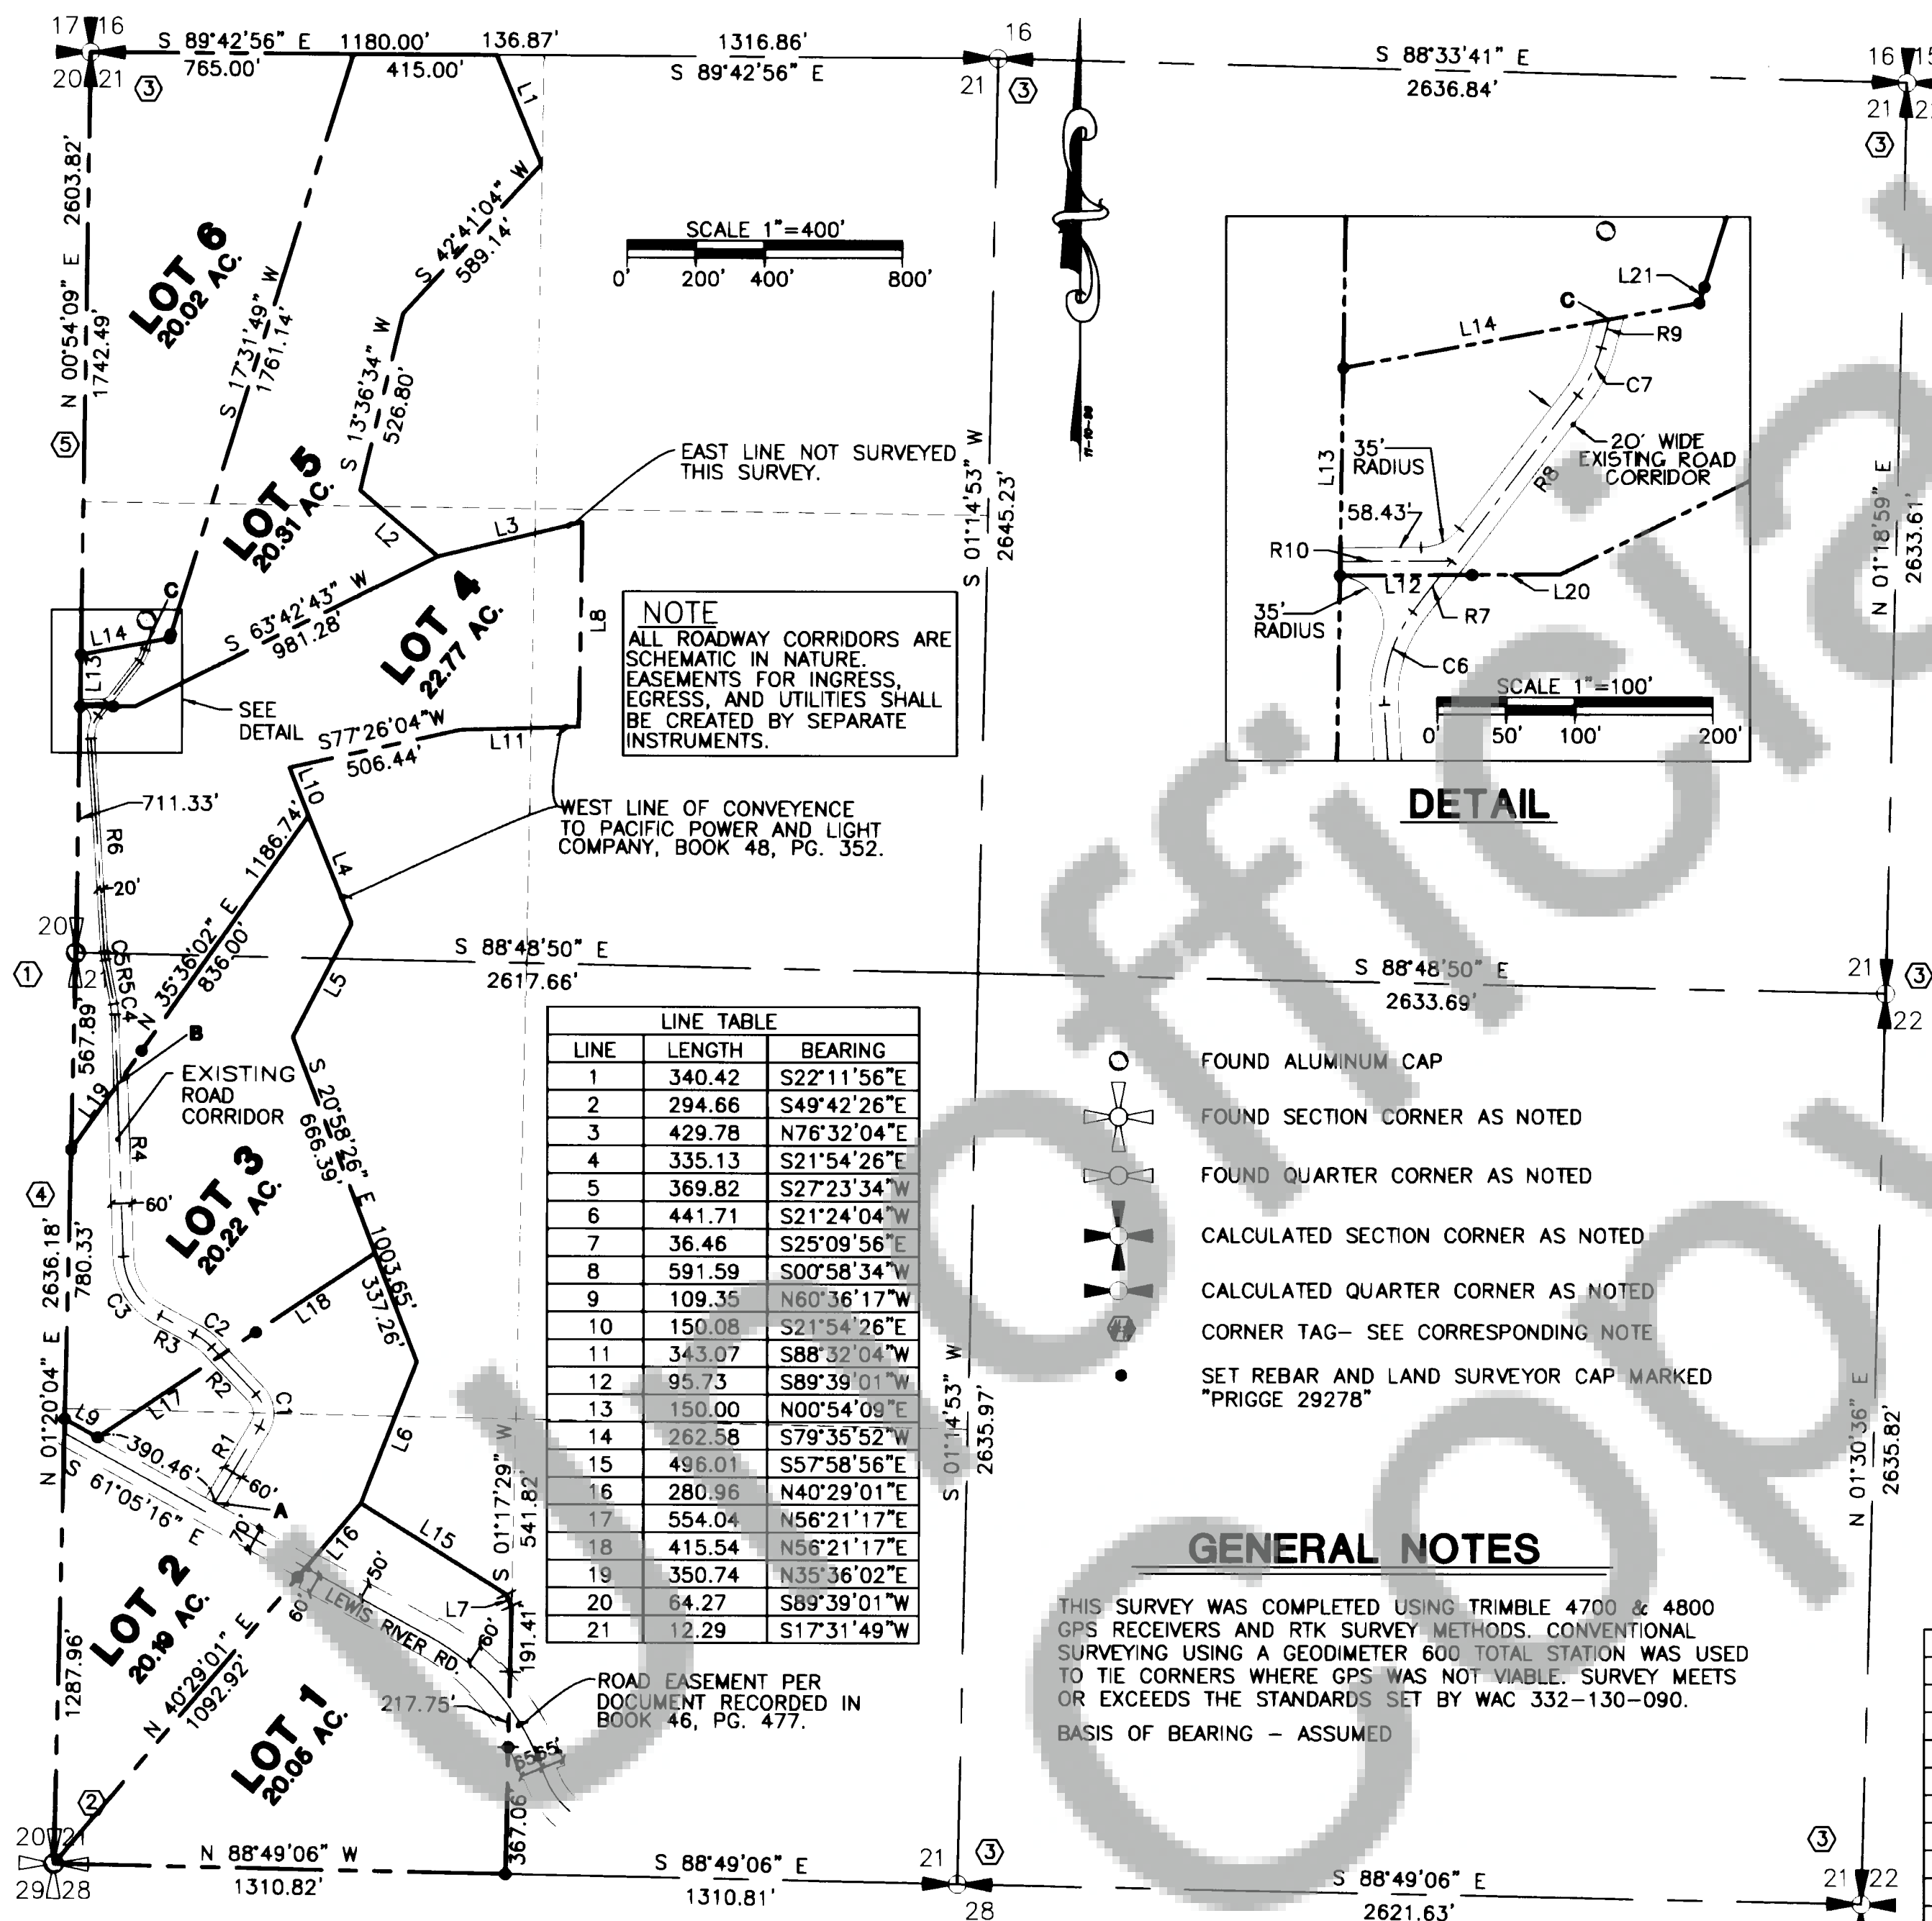
356

PAGE

SURVEYS

3

Book

**LEGAL DESCRIPTION**

THE NORTH HALF OF THE NORTHWEST QUARTER, THE SOUTH HALF OF THE NORTHWEST QUARTER, AND THE WEST HALF OF THE SOUTHWEST QUARTER, ALL IN SECTION 21, TOWNSHIP 7 NORTH, RANGE 5 EAST OF THE WILLAMETTE MERIDIAN, IN THE COUNTY OF SKAMANIA, STATE OF WASHINGTON.

EXCEPTING THEREFROM THAT PORTION LYING EASTERLY OF THE WESTERLY LINE OF THAT PORTION CONVEYED TO PACIFIC POWER AND LIGHT COMPANY BY INSTRUMENT RECORDED IN BOOK 48, PAGE 352.

LEGAL DESCRIPTION PER SKAMANIA COUNTY TITLE COMPANY COMMITMENT NO. 21567, DATED APRIL 2, 1998.

CORNER NOTES**① WEST QUARTER CORNER SECTION 21**

FOUND 2" ALUMINUM CAP ON IRON PIPE STAMPED 1/4 S20/S21, 1981, LS#15652.
 FOUND 26" HEMLOCK SNAG WITH TAG AND SCRIBE N84°E, 49.31'
 FOUND HEMLOCK SNAG WITH TAG AND SCRIBE N70°E, 24.42'.
 A SECTION BREAKDOWN FILED BY R. ZENKNER ON AUGUST 23, 1985 (BK.2, PG.193) FOUND A U.S.F.S. MONUMENT, LS#15652.
 A SECTION BREAKDOWN BY RETTIJOHN ENGINEERING COMPANY, FOR THE SWIFT HYDROELECTRIC PROJECT IN OCTOBER OF 1957, SET A IRON ROD AT THIS LOCATION.

② SOUTHWEST CORNER SECTION 21

FOUND D.N.R. ALUMINUM CAP IN CONCRETE STAMPED:
 20 | 21
 29 | 28
 1977
 FOUND 14" FIR SNAG WITH TAG AND SCRIBE S67°W, 25.4'
 FOUND 16" FIR WITH TAG S13°E, 3.0'
 A SECTION BREAKDOWN FILED BY R. ZENKNER ON AUGUST 23, 1985 (BK.2, PG.193) FOUND A DNR CONCRETE MONUMENT.
 A SECTION BREAKDOWN BY RETTIJOHN ENGINEERING COMPANY, FOR THE SWIFT HYDROELECTRIC PROJECT IN OCTOBER OF 1957, FOUND A 3" ALDER POST AT THIS LOCATION.

③ CALCULATED SECTION CORNERS

CALCULATED SECTION CORNERS PER SECTION BREAKDOWN BY RETTIJOHN ENGINEERING COMPANY, FOR THE SWIFT HYDROELECTRIC PROJECT IN OCTOBER OF 1957.

④ FOUND LINE WITH BLAZES**⑤ FOUND LINE WITH BLAZES AND NATIONAL FOREST BOUNDARY MARKERS****GENERAL NOTES**

THIS SURVEY WAS COMPLETED USING TRIMBLE 4700 & 4800 GPS RECEIVERS AND RTK SURVEY METHODS. CONVENTIONAL SURVEYING USING A GEODIMETER 600 TOTAL STATION WAS USED TO TIE THE CORNERS WHERE GPS WAS NOT VIABLE. SURVEY MEETS OR EXCEEDS THE STANDARDS SET BY WAC 332-130-090.

BASIS OF BEARING - ASSUMED

AUDITOR'S CERTIFICATE

FILED FOR RECORD THIS 20th DAY OF June 2000 AT 1:38 P.M. IN BOOK 3 OF SURVEYS AT PAGE 356 AT THE REQUEST OF Huitt-Zollars

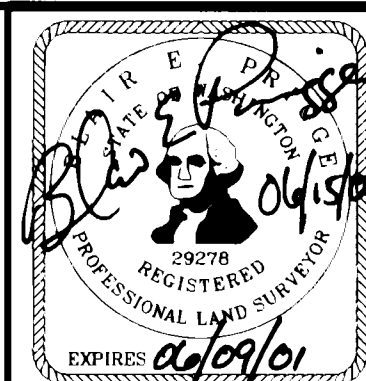
RECORDING FEE NO. 138413

Blair E. Prigge by P. Laury - Deputy
 AUDITOR

SURVEYOR'S CERTIFICATE

THIS MAP CORRECTLY REPRESENTS A SURVEY MADE BY ME OR UNDER MY DIRECTION IN CONFORMANCE WITH THE REQUIREMENTS, OF THE SURVEY RECORDING ACT AT THE REQUEST OF Weyerhaeuser Real Estate Company IN JUNE, 2000.

Blair E. Prigge
 Blair E. Prigge Cert. #29278

**HUITT-ZOLLARS**

Land Planning Civil Engineering Landscape Architecture
 Surveying Environmental Services

302 South 9th Street, Suite 101 Tacoma, Wa 98402
 Phone (253)627-9131 Fax (253)627-4730
 www.huitt-zollars.com

DRAFTED TJN CHECKED BGP
 DATE JUNE 6, 2000 JOB NO. 15-0292-01

Index Data - SECTION 21, TOWNSHIP 7 NORTH, RANGE 5 E, WILLAMETTE MERIDIAN.

RECORD OF SURVEY

FOR
**WEYERHAEUSER
 REAL ESTATE COMPANY**
 SKAMANIA COUNTY, WASHINGTON

SHT
 1
 OF
 1