

Oct 26 12 24 PM '00

AUDITOR
GARY M. OLSONSECTION 10 - T.7N.-R.5E., W.M.
SKAMANIA COUNTY, WASHINGTONPART OF THE SE1/4 SW1/4; SW1/4 SW1/4; NW1/4 SW1/4;
NE1/4 SW1/4; SW1/4 NE1/4; NW1/4 NE1/4; NE1/4 NE1/4;
SE1/4 NE1/4; NE1/4 SE1/4; SE1/4 SE1/4 & SW1/4 SE1/4
OF SECTION 10 - T.7N.-R.5E., W.M.

GLO = 39.96 CHAINS

S89°54'34"E

2630.77'

NORTH 1/4 COR. SEC. 10

GLO - SEPT. 1900 =
12" HEMLOCK N17-1/2°E 19.80'
8" CEDAR S44-1/2°E 17.16'

1947 LONGVIEW FIBRE HAD A POST & BOTH OBT's

LCR BOOK 7/5 PAGE 21 DATED 1981 FOUND BOTH OBT's
AND SET A 2-1/2" IRON PIPE W/BRASS CAP LS 15652
AND REFERENCED A 6" HEMLOCK N25°W 12.09'

10-4-2000 FOUND IRON PIPE W/BRASS CAP LS 15652

FLUSH WITH GROUND - EXISTING R.P.'s =

- 1) 10" HEMLOCK N25°W 12.15'
- 2) 47" CEDAR S45°E 17.16' OBT
- 3) 42" HEMLOCK N17°E 19.80' OBT

NE1/4

CENTER 1/4 COR. SEC. 10

REFERENCE SURVEY #2 SET THIS CORNER BUT DO NOT
HAVE ANY NOTES ON THE REFERENCES. THE POSITION HAS BEEN
DISTURBED WITH A CAT ROAD. ONE R.P. TAG WAS FOUND
AS NOTED BELOW.

9-27-2000 SET 1/2" REBAR W/2" ALUM. CAP LS 29269

R.P.'s =

- 1) 32" CEDAR S48°W 23.34'
- 2) 14" HEMLOCK N64°W 15.33'
- 3) 30" HEMLOCK N57°E 28.12' W/OLD W. CO. TAG
THAT READS: S52°W 29.2' - THIS WAS ONLY
EVIDENCE FOUND FROM REF. SURVEY #2 AND DID
NOT FIND A POINT OF MEASUREMENT. SET POSITION
CLOSELY MATCHES THAT OF REF. SURVEY #2

REF. SURVEY #2 = S87°08'19"E 2638.94'

S89°48'13"E
2639.09'

EAST 1/4 COR. SEC. 10

GLO - SEPT. 1900 =
12" WHITE FIR S35-1/2°E 19.80'
24" WHITE FIR N56-1/4°W 15.84'10-3-2000 FOUND 1/2" COPPER PIPE
WITH THE FOLLOWING EXISTING R.P.'s:

- 1) 24" WHITE FIR STP. 2" HIGH S41°E 19.5'
W/ W. CO. TAG
- 2) 30" WHITE FIR ROTTED REMAINS N54°W 14.5'
POSSIBLE OBT
- NEW R.P.'s =
- 3) 8" WHITE FIR S24°E 16.07'
- 4) 13" HEMLOCK N34°E 14.22'
- 5) 17" WHITE FIR N54°W 16.38'

SE1/4

SE COR. SEC. 10

GLO - SEPT. 1900 =
28" WHITE FIR N12-3/4°E 10.56'
16" WHITE FIR S33-1/2°E 27.06'
22" WHITE FIR S66°W 21.12'
16" WHITE FIR N64-3/4°W 9.90'1947 LONGVIEW FIBRE HAD A POST & ALL FOUR OBT's
1970 DNR SET MON. FROM FOUR OBT's
LCR BOOK 7/5 PAGE 52 DATED 1982 FOUND DNR MON.
AND HAD THREE OBT's W/SCRIBE

9-20-2000 FOUND DNR MON. - EXISTING R.P.'s =

- 1) 22" WHITE FIR STP. 3" HIGH N60°W 9.43'
TO LS WASHER LS 19616 W/SCRIBE
- 2) 23" WHITE FIR S81°E 3.9' W/1984 LONGVIEW FIBRE TAG
- 3) 22" WHITE FIR N50°W 20.0' TO W. CO. TAG
- NEW R.P.'s =
- 4) 12" WHITE FIR S21°E 9.62'
- 5) 22" WHITE FIR N52°W 20.72' RE-R.P.'d #3
- 6) 23" WHITE FIR S80°E 3.76' RE-R.P.'d #2

2641.03'
N89°27'32"E

SOUTH 1/4 COR. SEC. 10

GLO - SEPT. 1900 =
30" WHITE FIR N18°E 17.82'
20" WHITE FIR S57°E 21.12'

1947 LONGVIEW FIBRE SET STAKE

FROM TWO OBT's

1960 LONGVIEW FIBRE SET 1/2" IRON PIPE

AND REFERENCED.

LCR BOOK 7/5 PAGE 58 DATED 1982

REFERENCED AS FOLLOWS:

- 1) 20" WHITE FIR S61°W 63.2'
- 2) 16" WHITE FIR N04°W 106.0'
- 3) 4" FIR N74°W 9.27'
- 9-18-2000 FOUND 1/2" IRON PIPE
- EXISTING R.P. =
- 4) 24" WHITE FIR S61°W 63.2' W/1960 TAG
- NEW R.P.'s =
- 5) 15" FIR N82°W 9.07'
- 6) 16" COTTONWOOD S85°E 1.83'
- 7) 10" HEMLOCK S08°E 16.10'

CORNER LIES 20' NORTH OF CREEK

REF. SURVEY #2 = S87°08'19"E 2639.97'

S89°48'13"E
2640.30'

WEST 1/4 COR. SEC. 10

GLO - SEPT. 1900 =
8" HEMLOCK N78-1/4°E 15.18'
10" WHITE FIR S77°W 9.24'

1947 LONGVIEW FIBRE HAD A POST & BOTH OBT's

REFERENCE SURVEY #2 CALCULATED THIS CORNER BY
SINGLE PROPORTION

9-26-2000 FOUND A 5/8" REBAR W/ALUM. CAP AT

REF. SURVEY #2 POSITION - EXISTING R.P.'s =

- 1) 68" CEDAR STP. 5" HIGH N53°E 41.00' W/WEY. CO. TAG-NAIL
- 2) 16" FIR S84°E 22.2' W/WEY. CO. TAG
- NEW R.P.'s =
- 3) 12" HEMLOCK N26°W 17.46'
- 4) 18" HEMLOCK S04°W 6.79'

CORNER LIES ON 28° W'LY SLOPE AND IS
200' +/- WEST OF END OF OLD ROAD

SW1/4

SW COR. SEC. 10

GLO - SEPT. 1900 =
54" FIR N69°E 21.78'
60" FIR S41°E 15.84'
50" FIR S35°W 25.74'
30" FIR N40-1/2°W 18.48'1962 LONGVIEW FIBRE HAD A POST AND FOUR OBT's
1970 DNR SET MON. FROM OBT's IN SEC.'s
15 & 16 W/SCRIBE AND SEC. 10 OBT CHOPPED OUT
SEC. 9 OBT WAS CUT LOW TO THE GROUND9-18-2000 FOUND DNR CONC. MON.
EXISTING R.P.'s =

- 1) 52" FIR STP. 4" HIGH N70°E 19.53' TO FND. NAIL AT BASE
- 2) 68" FIR STP. 4" HIGH S41°E 13.07' TO WASHER LS 19616
WITH VISIBLE SCRIBE
- 3) 58" FIR STP. 4" HIGH N37°E 22.80' WITH VISIBLE SCRIBE

CORNER LIES 75' +/- SOUTH OF LOGGING ROAD

2638.03'
S88°50'34"E

NE COR. SEC. 10

GLO - SEPT. 1900 =
30" WHITE FIR N21-3/4°E 3.96'
20" WHITE FIR S84-3/4°E 50.82'
30" WHITE FIR S11-3/4°W 40.26'
20" WHITE FIR N78°W 7.59'1947 LONGVIEW FIBRE HAD AN IRON PIPE
WITH ALL FOUR OBT'sLCR BOOK 7/5 PAGE 5 DATED 1981 FOUND
A 1-1/2" IRON PIPE & 10"x12"x10" STONE W/MARKS
AND SET A 2-1/2" PIPE W/BRASS CAP LS 15652
PER USFS CONTRACT WITH THE FOLLOWING R.P.'s:

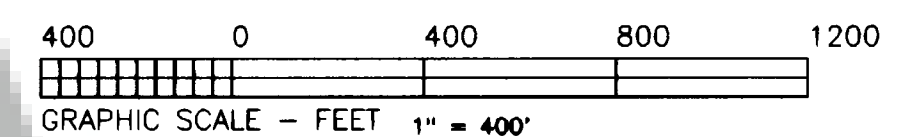
- 1) 5" SILVER FIR N40°E 12.50'
- 2) 8" SILVER FIR S10°E 5.65'
- 3) 7" SILVER FIR S82°W 13.39'
- 4) 11" HEMLOCK N33°W 7.41'

9-19-00 FOUND IRON PIPE W/BRASS CAP LS 15652

EXISTING R.P.'s =

- 1) 12" SILVER FIR S05°E 5.63'
- 2) 10" SILVER FIR S82°W 13.36'
- 3) 10" SILVER FIR N39°E 12.54'
- 4) 20" HEMLOCK N26°W 7.40'

ALL DISTANCES TO TACK & LS WASHER IN SCRIBED BT

BASIS OF BEARING: TRUE NORTH OBTAINED FROM G.P.S. OBSERVATIONS
THETA ANGLE = -01°12'33" AT THE SE CORNER OF SECTION 10

METHOD OF SURVEY

CONTROL USING THREE TRIMBLE 4800 AND ONE TRIMBLE 4700
G.P.S. RECEIVERS AND A CONVENTIONAL FIELD TRAVERSE USING
A TOPCON GTS-312 (00°00'03") TOTAL STATION

LEGEND

= SECTION COR. OR QUARTER COR. AS NOTED
= BLAZED, PAINTED, FLAGGED & POSTED LINE

REFERENCE SURVEYS

- 1) GLO NOTES UNDER CONTRACT NO. 552 DATED 1899
- 2) UNRECORDED SURVEY OF SECTION 10 BY WEYERHAEUSER DATED JUNE 25, 1969
A COPY OF WHICH IS ON FILE AT BLUHM & ASSOC. OFFICE
- 3) SURVEY FILED IN VOL. 02, PAGE 083 BY LS 16196 (SEC.15-T.7N.-R.5E., W.M.)

Auditor's Certificate

FILED FOR RECORD THIS 26th DAY OF Oct., 2000 AT
12:24 P.M. IN BOOK 3 OF SURVEYS AT PAGE 367
AT THE REQUEST OF BLUHM & ASSOCIATES LAND SURVEYORS, INC.
COUNTY AUDITOR Gary M. Olson by P. Lawry

SURVEYOR'S CERTIFICATE

THIS MAP CORRECTLY REPRESENTS A SURVEY MADE BY ME
OR UNDER MY DIRECTION IN CONFORMANCE WITH THE
REQUIREMENTS OF THE SURVEY RECORDING ACT AT THE
REQUEST OF FRUIT GROWERS & LONGVIEW FIBRE
IN AUGUST, 2000.

Kevin Bluhm
KEVIN BLUHM - LICENSE NO. 29269

RECORD OF SURVEY DESCRIPTION

THE SOUTH, WEST AND NORTH LINE OF THE SW1/4; THE WEST, NORTH AND EAST
LINES OF THE NE1/4 AND THE EAST AND SOUTH LINE OF THE SE1/4 OF
SECTION 10, TOWNSHIP 7 NORTH, RANGE 5 EAST, W.M., SKAMANIA COUNTY,
WASHINGTON.

BLUHM & ASSOCIATES LAND SURVEYORS, INC.

1068 S. MARKET BLVD. CHEHALIS, WA 98532

PHONE (360) 748-1551 FAX (360) 748-6282

E-MAIL:

kbluhm@surveyservices.com

DRAWN BY:

DATE: OCTOBER 10, 2000

JOB # 00-393

CHECKED BY:

KEVIN BLUHM

SCALE:

1" = 400'

SHEET

1 OF 1