

RECORD OF SURVEY
INSE 1/4 NW 1/4 OF SEC.
33, T2N, R5E, W.M.,
SKAMANIA COUNTY, WA

LEGEND

- ⊙ SET 1/2" X 24" IRON ROD WITH PLASTIC CAP (OLSON ENG PLS 17686) UNLESS OTHERWISE NOTED DURING THIS SURVEY
- FOUND MONUMENT DURING THIS SURVEY UNLESS OTHERWISE NOTED
- CALCULATED POSITION DURING THIS SURVEY UNLESS OTHERWISE NOTED

BASIS OF BEARINGS:

ASSUMED BASED ON TRAVERSES BY OLSON
ENGINEERING FOR MALFAIT AND
LITTLE (1/234) REC. APRIL 1980

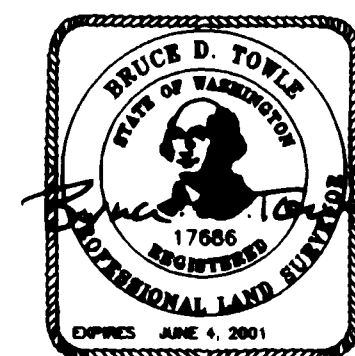
DEED REFERENCE:

GRANTOR: EDWIN T. HOFFMAN
GRANTEE: LONA KEIST
A.F.J. BK. 75, PG. 119
DATE: APRIL 13, 1978

SURVEY REFERENCES:

SURVEY BY OLSON ENGINEERING FOR FRED
HORNISHUM (3/328) REC. FEB. 2000SURVEY BY OLSON ENGINEERING FOR ROGER
MALFAIT & LOUISE CHERRY LITTLE (1/234)
REC. APRIL 1980.

PROCEDURE:

TRAVERSES WERE WITH A LEICA
TC-1610 (1") AND ADJUSTED BY
COMPASS RULE.

SURVEYOR'S CERTIFICATE

THIS MAP CORRECTLY REPRESENTS A SURVEY MADE BY ME OR UNDER MY DIRECTION IN
CONFORMANCE WITH THE REQUIREMENTS OF THE SURVEY RECORDING ACT AT THE REQUEST OF

LONA KEIST

in OCT. 2000

AUDITOR'S CERTIFICATE

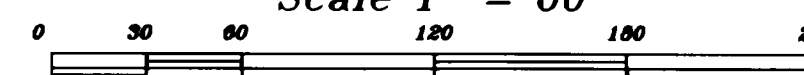
FILED FOR RECORD THIS 27th DAY OF October 2000

AT 4:44 P.M. IN BOOK 3 OF SURVEYS AT PAGE 368

AT THE REQUEST OF BRUCE D. TOWLE

DEPUTY COUNTY AUDITOR
6853.s.ros.hsp
PLOT DATE: Fri Oct 27 09:08:40 2000
COPYRIGHT 2000, OLSON ENGINEERING INC.**OLSON** LAND SURVEYORS
ENGINEERSENGINEERING INC.
1111 BROADWAY
VANCOUVER, WA 98660
360/695-1385SCALE 1" = 60'
JOB NO. 6853
DATE 10/00
DRAWN BY LJW
CALC. BY JET
SHEET 1 OF 1

Scale 1" = 60'

CALCULATED POSITION OF
THE NW CORNER OF THE
SE 1/4 OF THE NW 1/4
OF SECTION 33. SEE
SECTION SUBDIVISION
AT RIGHT.FND. FISH AND GAME MONUMENT
DURING PREVIOUS SURVEY FOR
MALFAIT & LOUISE CHERRY LITTLE.
(1/234) REC. APRIL 1980. SEE
CORNER HISTORY BELOW.SECTION SUBDIVISION
NOT TO SCALE

CORNER HISTORY

THE ORIGINAL NW SECTION CORNER WAS A POST ESTABLISHED IN 1859 BY L.
VAN WEELE UNDER CONTRACT NO. 47 WITH ACCESSORIES OF: 5" DEAD FIR
STUB N 37° E 119 LINKS, A 60" FIR STUB S 1° 30' E 200 LINKS, A 40"
DEAD FIR STUB N 85° E 208 LINKS, AND A 48" DEAD FIR STUB S 36° W
304 LINKS. IN 1988 THE WASHINGTON DEPT. OF FISH AND GAME FOUND A 4-
WAY FENCE CORNER IN THE SECTION CORNER POSITION AND SET A CONCRETE
MONUMENT WITH BRASS CAP.APPARENT CENTERLINE TIED MAY 8, 2000. RIGHT-OF-WAY
WIDTHS AS SHOWN ON DRAWING #2-3.0-BB0.00, SALMON FALLS
ROAD S.R.P. NO. 11, APPROVED MAY 8, 1934. MAP PROVIDED
BY SKAMANIA CO. SURVEYOR, BUT NO ESTABLISHMENT HAS
BEEN RECORDED.NORTHEAST CORNER
OF GARAGE IS E.
3.6' OF LINEWASHOUGAL RIVER ROAD
(FORMALLY KNOWN AS
SALMON FALLS ROAD)

HOUSE

GARAGE

SOUTHEAST CORNER
OF GARAGE IS E.
9.4' OF LINE

NORTH BANK OF WASHOUGAL RIVER

SET 3/4" IRON PIPE DURING
PREVIOUS SURVEY (1/234)
REC. APRIL 1980. SEE L.C.R.
REC. IN BK. 2/5, PG. 33, 34APPARENT CENTERLINE TIED MAY 8, 2000. RIGHT-OF-WAY
WIDTHS AS SHOWN ON DRAWING #2-130-A9-2.6, LAT. HIGHWAY
#5 APPROVED JUNE 13, 1932. MAP PROVIDED BY SKAMANIA CO.
SURVEYOR, BUT NO ESTABLISHMENT HAS BEEN RECORDED.

NOTE:

THE RIGHT-OF-WAY LINES SHOWN FOR WASHOUGAL RIVER ROAD
AND SALMON FALLS ROAD WERE SCALED FROM DRAWING #2-3.0-BB0.00
AND DRAWING #2-130-A9-2.6 PROVIDED BY THE SKAMANIA COUNTY
SURVEYOR.