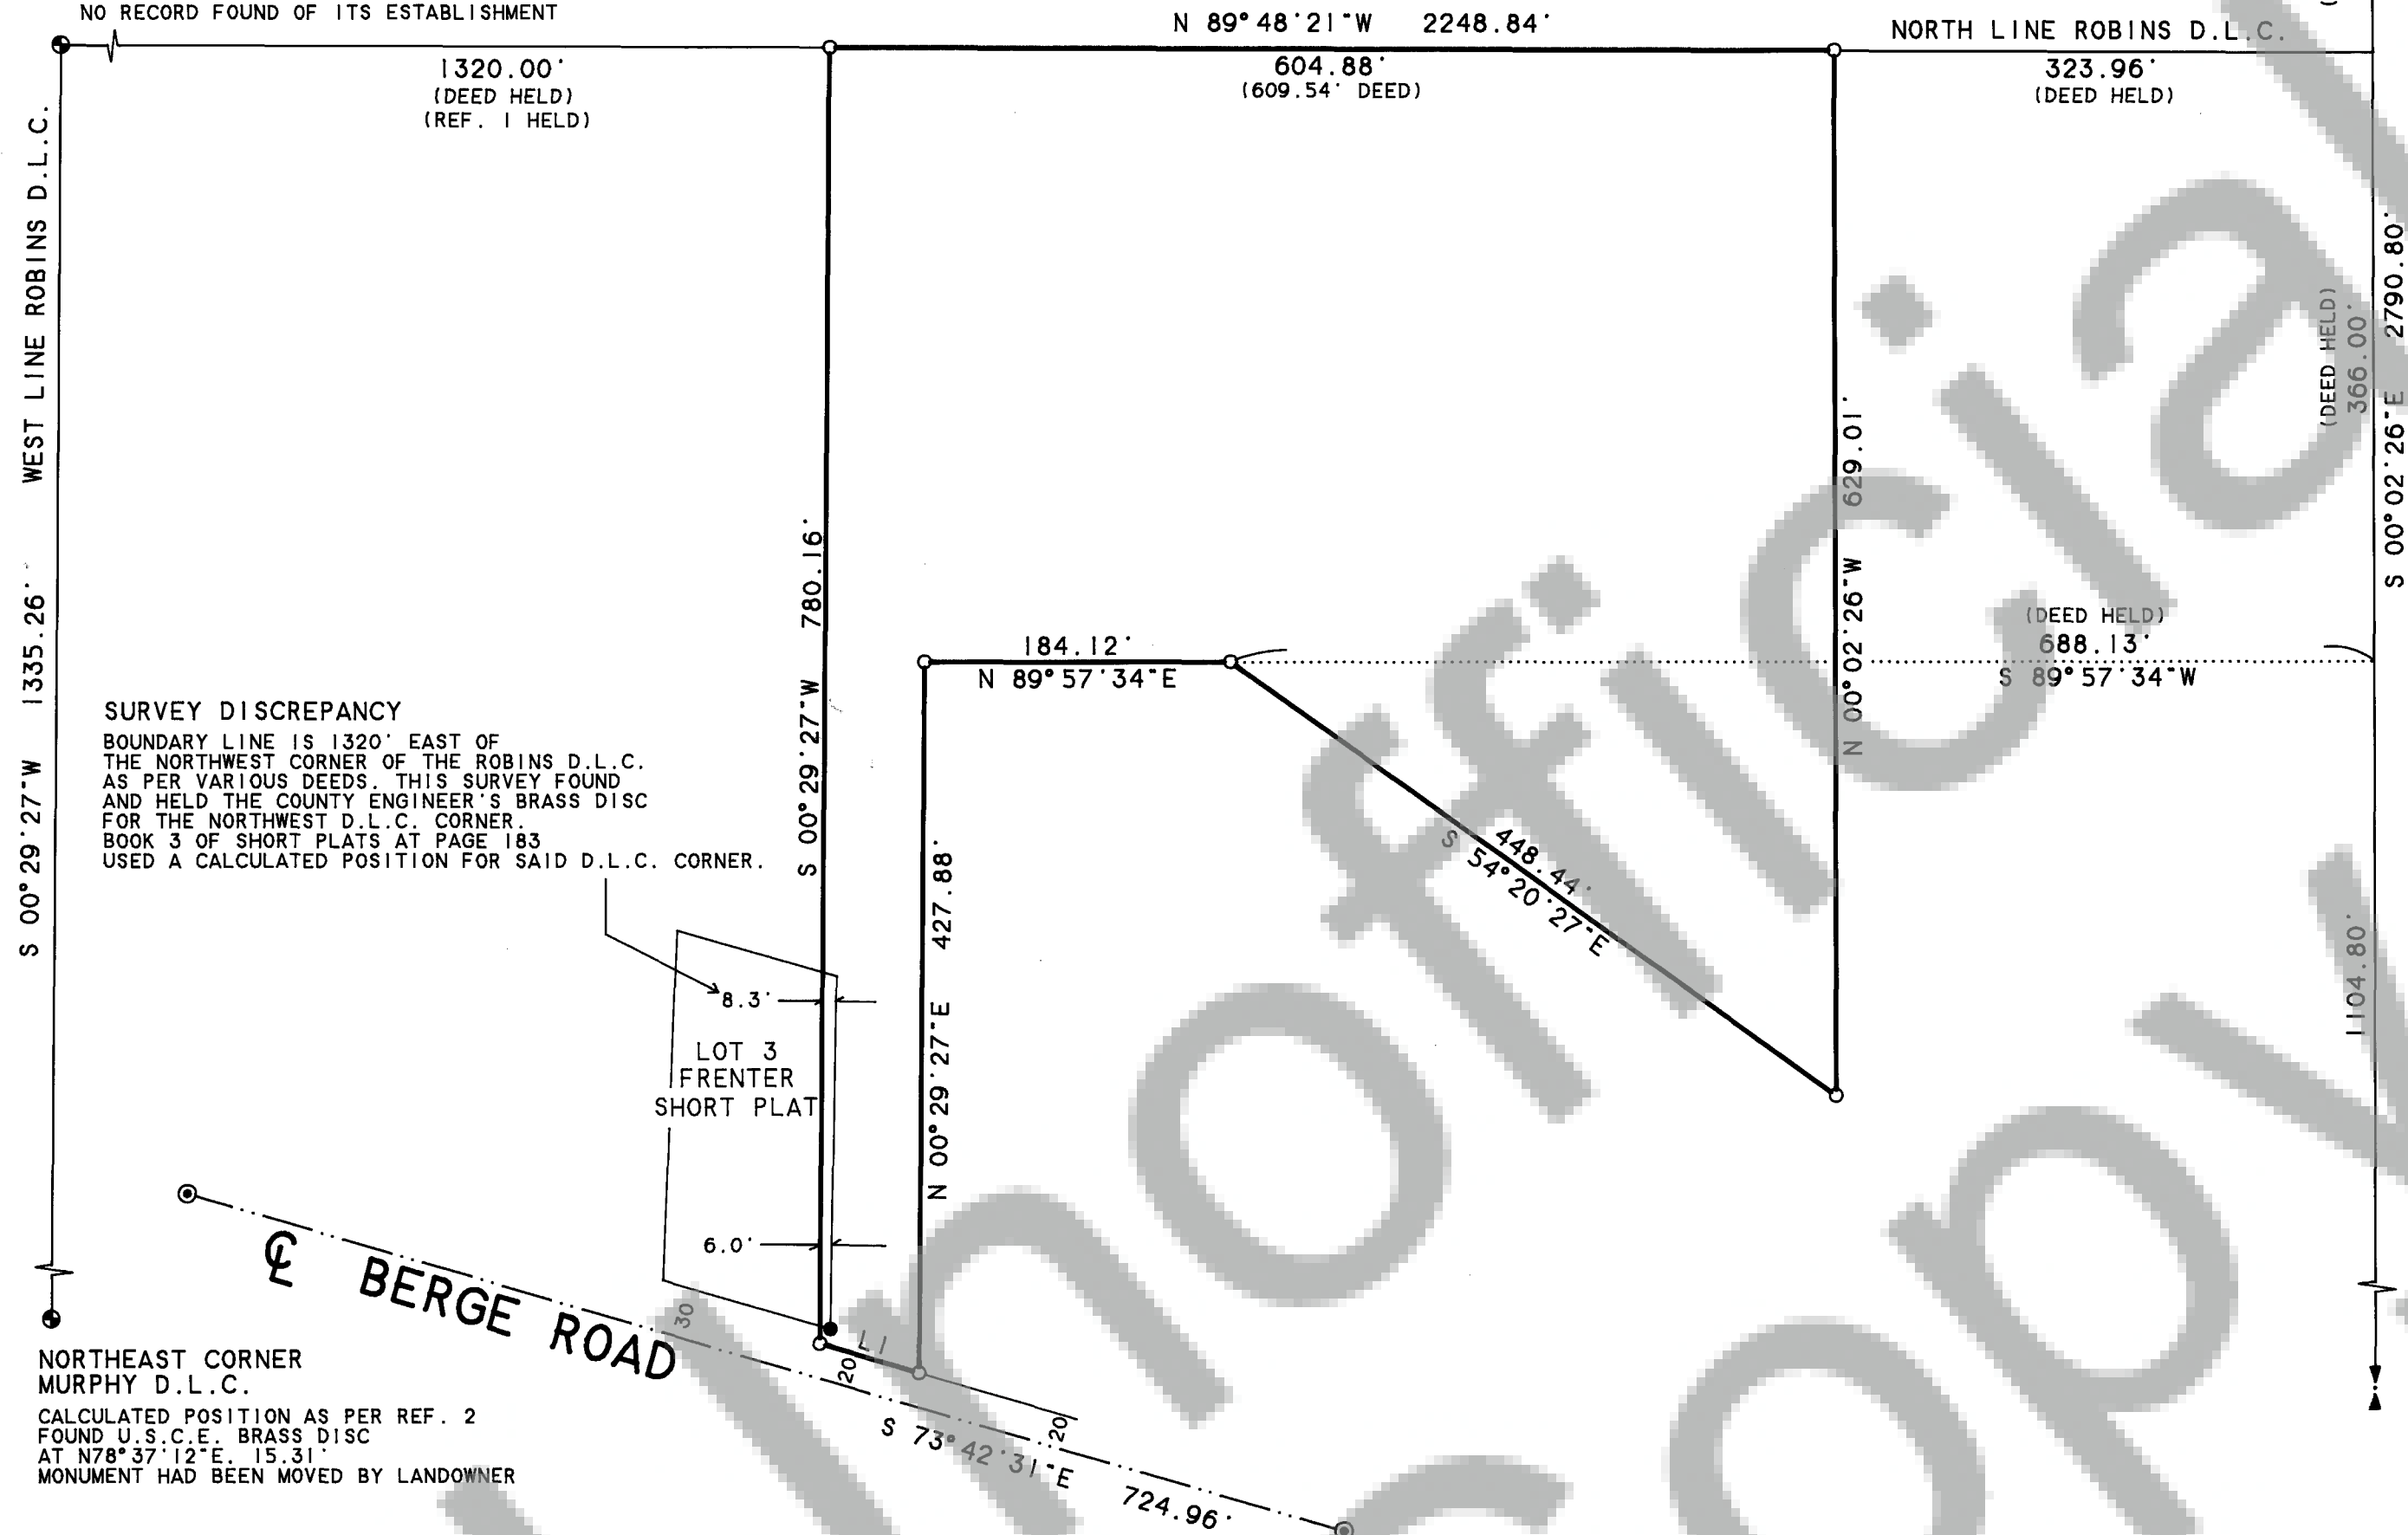


Jan 23 4 41 PM '01

AUDITOR
GARY M. OLSONNORTHWEST CORNER
ROBINS D.L.C.
FD COUNTY ENGINEERS BRASS DISC
NO RECORD FOUND OF ITS ESTABLISHMENT

SURVEY DISCREPANCY

BOUNDARY LINE IS 1320' EAST OF THE NORTHWEST CORNER OF THE ROBINS D.L.C. AS PER VARIOUS DEEDS. THIS SURVEY FOUND AND HELD THE COUNTY ENGINEER'S BRASS DISC FOR THE NORTHWEST D.L.C. CORNER. BOOK 3 OF SHORT PLATS AT PAGE 183 USED A CALCULATED POSITION FOR SAID D.L.C. CORNER.

NORTHEAST CORNER MURPHY D.L.C.
CALCULATED POSITION AS PER REF. 2
FOUND U.S.C.E. BRASS DISC
AT N78°37'12"E 15.31'
MONUMENT HAD BEEN MOVED BY LANDOWNER

SURVEYOR'S CERTIFICATE

THIS MAP CORRECTLY REPRESENTS A SURVEY MADE BY ME OR UNDER MY DIRECTION IN CONFORMANCE WITH THE REQUIREMENTS OF THE SURVEY RECORDING ACT AT THE REQUEST OF ANTHONY CLINCH IN DECEMBER 2000.

Kevin Dowd
KEVIN DOWD PLS 29288

AUDITOR'S CERTIFICATE

FILED FOR RECORD THIS 23rd DAY OF January 2001
AT 4:41 PM IN BOOK 3 OF SURVEYS AT PAGE 378
AT THE REQUEST OF WYEAST SURVEYS.

Gary M. Olson by P. L. Young
COUNTY AUDITOR

LEGAL DESCRIPTION:
BOOK 133 OF DEEDS, PAGE 555


BASIS OF BEARING:
BOOK 1 OF SURVEYS, PAGE 59

THIS SURVEY WAS CONDUCTED BY CLOSED TRAVERSE USING A 5" TOTAL STATION.
THIS SURVEY MEETS THE MINIMUM STANDARDS FOR SURVEYS
AS PER WAC 332-130-090.

LEGEND:

- SET 1/2" IRON ROD WITH YELLOW PLASTIC CAP STAMPED "WYEAST SURVEYS PLS 29288"
- FOUND 5/8" IRON ROD WITH ALUMINUM CAP AS PER BOOK 3 OF SHORT PLATS AT PAGE 183
- ⊙ FOUND CENTERLINE MONUMENT IN MONUMENT CASE

NORTHEAST CORNER
SECTION 27
FD 1 1/2" IRON PIPE
IN MONUMENT CASE

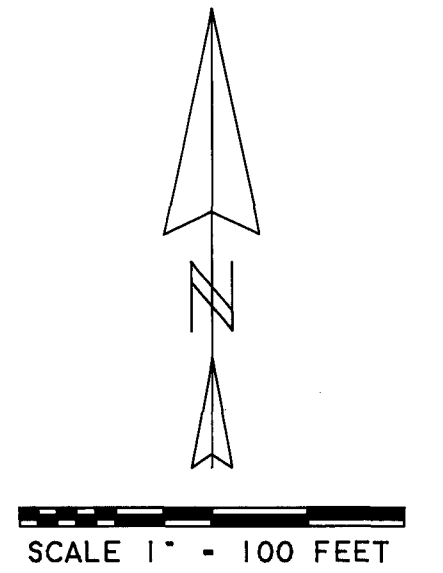

REFERENCE 1: PRIVATE SURVEY
COUNTY ENGINEER'S FILE NO. 33-8.3-27.20
REFERENCE 2: BOOK 1 OF SURVEYS AT PAGE 59
REFERENCE 3: BOOK 3 OF SHORT PLATS AT PAGE 183

LINE	BEARING	DISTANCE
L 1	S 73°42'31"E	62.36'



SURVEY

SITUATED IN THE ROBINS D.L.C.
IN THE N.E. 1/4 OF SECTION 27
T3 NORTH, R8 EAST, W.M.
SKAMIA COUNTY, WASHINGTON

FOR: ANTHONY CLINCH

DATE: DECEMBER 5, 2000

WYEAST SURVEYS
KEVIN DOWD
4399 WOODWORTH DR.
MT HOOD, OR 97041
(541) 352-6065

378

Page

Surveys

3

Book