


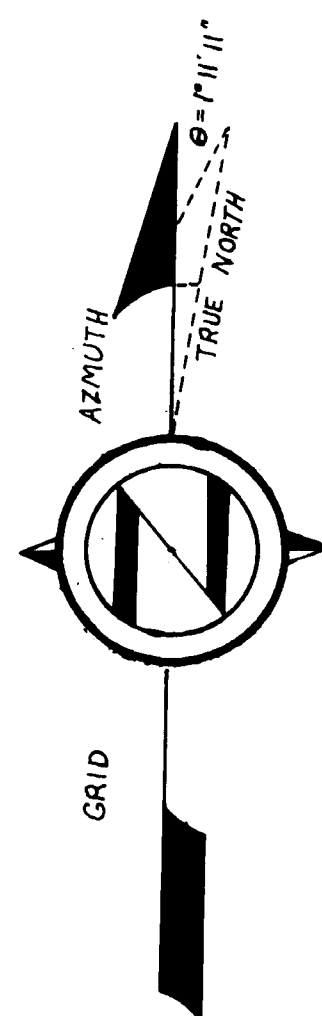

STATE

AUDITOR'S CERTIFICATE

Filed for record this 8th day of May, 1920 at 9:56 P.M.
 In book 3 of Surveys at page 388 at the request of
U.S. Forest Service

Harry M. Olson by P. Young
 County Auditor Deputy

- "D.N.R." CONCRETE MONUMENTS
- "D.N.R." CALCULATED CORNER POSITION
- TRVERSE POINTS

NOTE:

ALL CONTROL FOR THIS SURVEY WAS FURNISHED BY THE WASHINGTON DEPT. OF NATURAL RESOURCES AND IS ON FILE AT THE BATTLE GROUND AND OLYMPIA OFFICES. ALL BEARINGS AND DISTANCES ARE WASHINGTON STATE LAMBERT CONFORMAL.



TRUE POSITION OF C.C.
 IS 0.32 FT. WEST OF CON.
 MON SET. COORDINATES
 SHOWN ARE FOR TRUE
 POSITION.

"D.N.R." FLETCHER FLAT SURVEY

SCALE: 1"=400'	APPROVED BY: <u>JCO</u>	DRAWN BY: <u>LAWSON</u>
DATE: 12 NOV 71		REVISED
OLSON ENGINEERING		
SECTION 30, T.2N., R.6E., W.M.		DRAWING NUMBER 1126

(See W.M. No. 54)

88