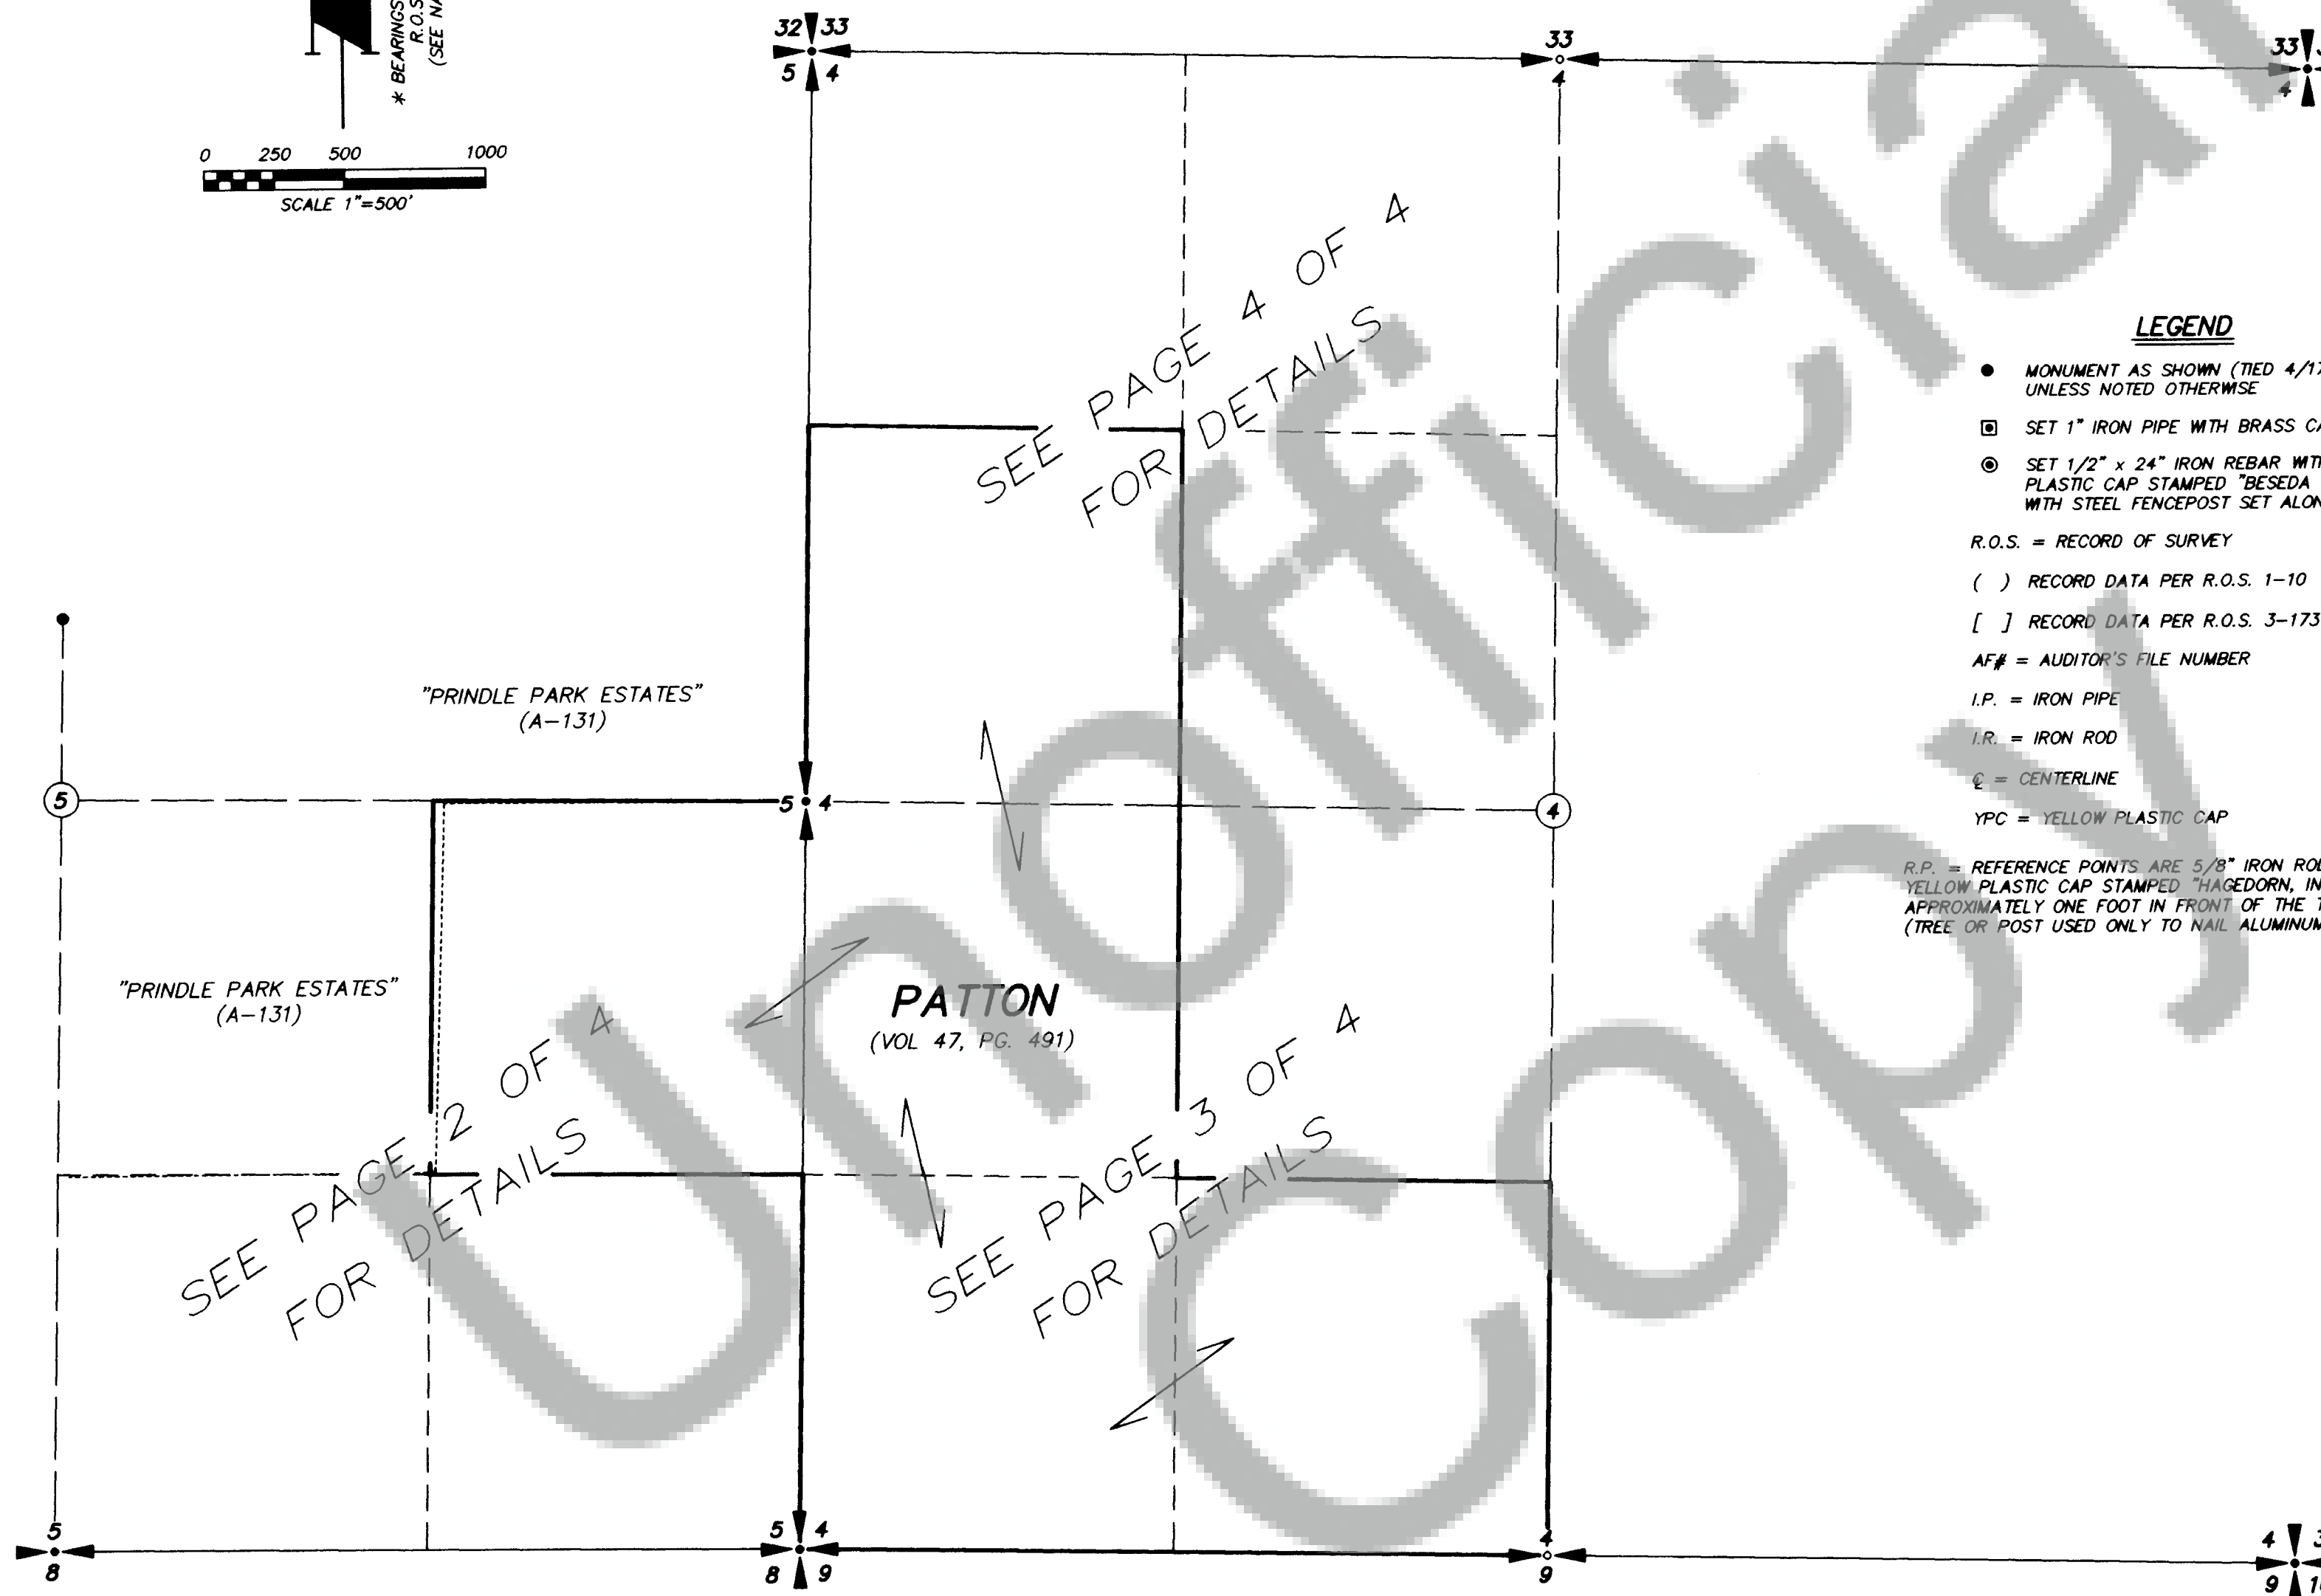
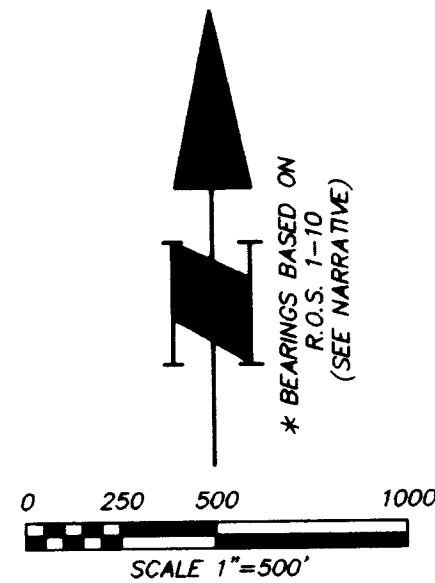


SURVEY

in the NW 1/4 and SW 1/4
of SECTION 4 and
the SE 1/4 of
SECTION 5, T1N, R5E, W.M.
SKAMANIA COUNTY, WA.

**LEGEND**

- MONUMENT AS SHOWN (TIED 4/17/01)
UNLESS NOTED OTHERWISE
- ▣ SET 1" IRON PIPE WITH BRASS CAP
- ⊙ SET 1/2" x 24" IRON REBAR WITH YELLOW
PLASTIC CAP STAMPED "BESEDA 34127"
WITH STEEL FENCEPOST SET ALONGSIDE

R.O.S. = RECORD OF SURVEY

() RECORD DATA PER R.O.S. 1-10

[] RECORD DATA PER R.O.S. 3-173

AF# = AUDITOR'S FILE NUMBER

I.P. = IRON PIPE

I.R. = IRON ROD

CL = CENTERLINE


YPC = YELLOW PLASTIC CAP

R.P. = REFERENCE POINTS ARE 5/8" IRON RODS WITH
YELLOW PLASTIC CAP STAMPED "HAGEDORN, INC" SET
APPROXIMATELY ONE FOOT IN FRONT OF THE TREE OR POST NOTED
(TREE OR POST USED ONLY TO NAIL ALUMINUM REFERENCE TAG TO).

SURVEYOR'S CERTIFICATE

This map correctly represents a survey made by me
or under my direction in conformance with the requirements
of the Survey Recording Act at the request of

LUELLA PATTON in MAY, 2001

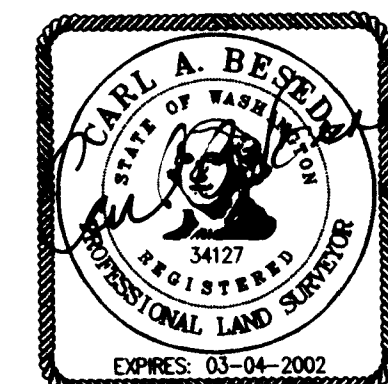

8-7-01

NARRATIVE


THE PURPOSE OF THIS SURVEY IS TO CALCULATE AND MONUMENT THE ABOVE CITED "PATTON TRACT" AS SHOWN. THE RECORD BEARING OF NORTH 88° 58' 05" WEST (R.O.S. 1-10) WAS HELD BETWEEN THE SOUTHEAST AND SOUTHWEST CORNERS OF SECTION 4. A CONTROL TRAVERSE WAS RUN BETWEEN THESE CORNERS AND ORIENTED TO THE RECORD BEARING. A SECOND TRAVERSE WAS RUN ALONG THE SITE BOUNDARIES AND CLOSED ON THE FIRST TRAVERSE. RADIAL TIES WERE MADE TO OTHER FOUND MONUMENTS. BOTH TRAVERSES MET THE STANDARDS CONTAINED IN WAC 332-130-090. CORNERS WERE SET BY RADIAL STAKEOUT FROM EXISTING TRAVERSE POINTS. A TWO-SECOND "TOTAL STATION INSTRUMENT" WITH ELECTRONIC DATA COLLECTOR WAS USED FOR ALL FIELDWORK.

AUDITOR'S CERTIFICATE

Filed for record this 14th day of August, 2001
at 3:44 pm. in Book 3 of surveys at Page 402-5 at the
request of Hagedorn, Inc.

(Signed) Peary Savary
(Deputy County Auditor)

NOTE: Hagedorn, Inc. makes no warranties as to matters of unwritten title such as acquiescence, estoppel, adverse possession, etc.

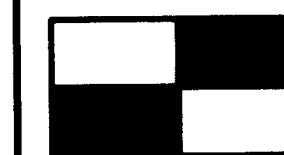


HAGEDORN, INC.

1924 Broadway Vancouver, Wa. 98663
Ph: (360) 696-4428 (503) 283-6778

SCALE: 1"=500'
DATE: 7/11/01
JOB NO.: 01-115

CALC. BY: CAB
DRAWN BY: CC
CHECKED BY: CEW

DWG# 01-115
PAGE 1 OF 4

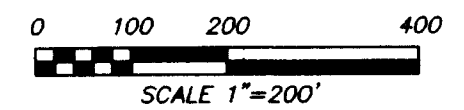

- MONUMENT AS SHOWN (TIED 4/17/01)
UNLESS NOTED OTHERWISE
- ☐ SET 1" IRON PIPE WITH BRASS CAP
- ◎ SET 1/2" x 24" IRON REBAR WITH YELLOW
PLASTIC CAP STAMPED "BESEDA 34127"
WITH STEEL FENCEPOST SET ALONGSIDE
- ☐ SET STEEL FENCE POST ON PROPERTY LINE.
DISTANCE SHOWN TO NEAREST FOOT ONLY

R.O.S. = RECORD OF SURVEY

SP = SHORT PLAT

() RECORD DATA PER R.O.S. 1-10

[] RECORD DATA PER R.O.S. 3-173

AF# = AUDITOR'S FILE NUMBER

I.P. = IRON PIPE

I.R. = IRON ROD


℄ = CENTERLINE

YPC = YELLOW PLASTIC CAP

8-7-01

1924 Broadway Vancouver, Wa. 98663
Ph: (360) 696-4428 (503) 283-6778



DWG# 01-115A
PAGE 2 OF 4

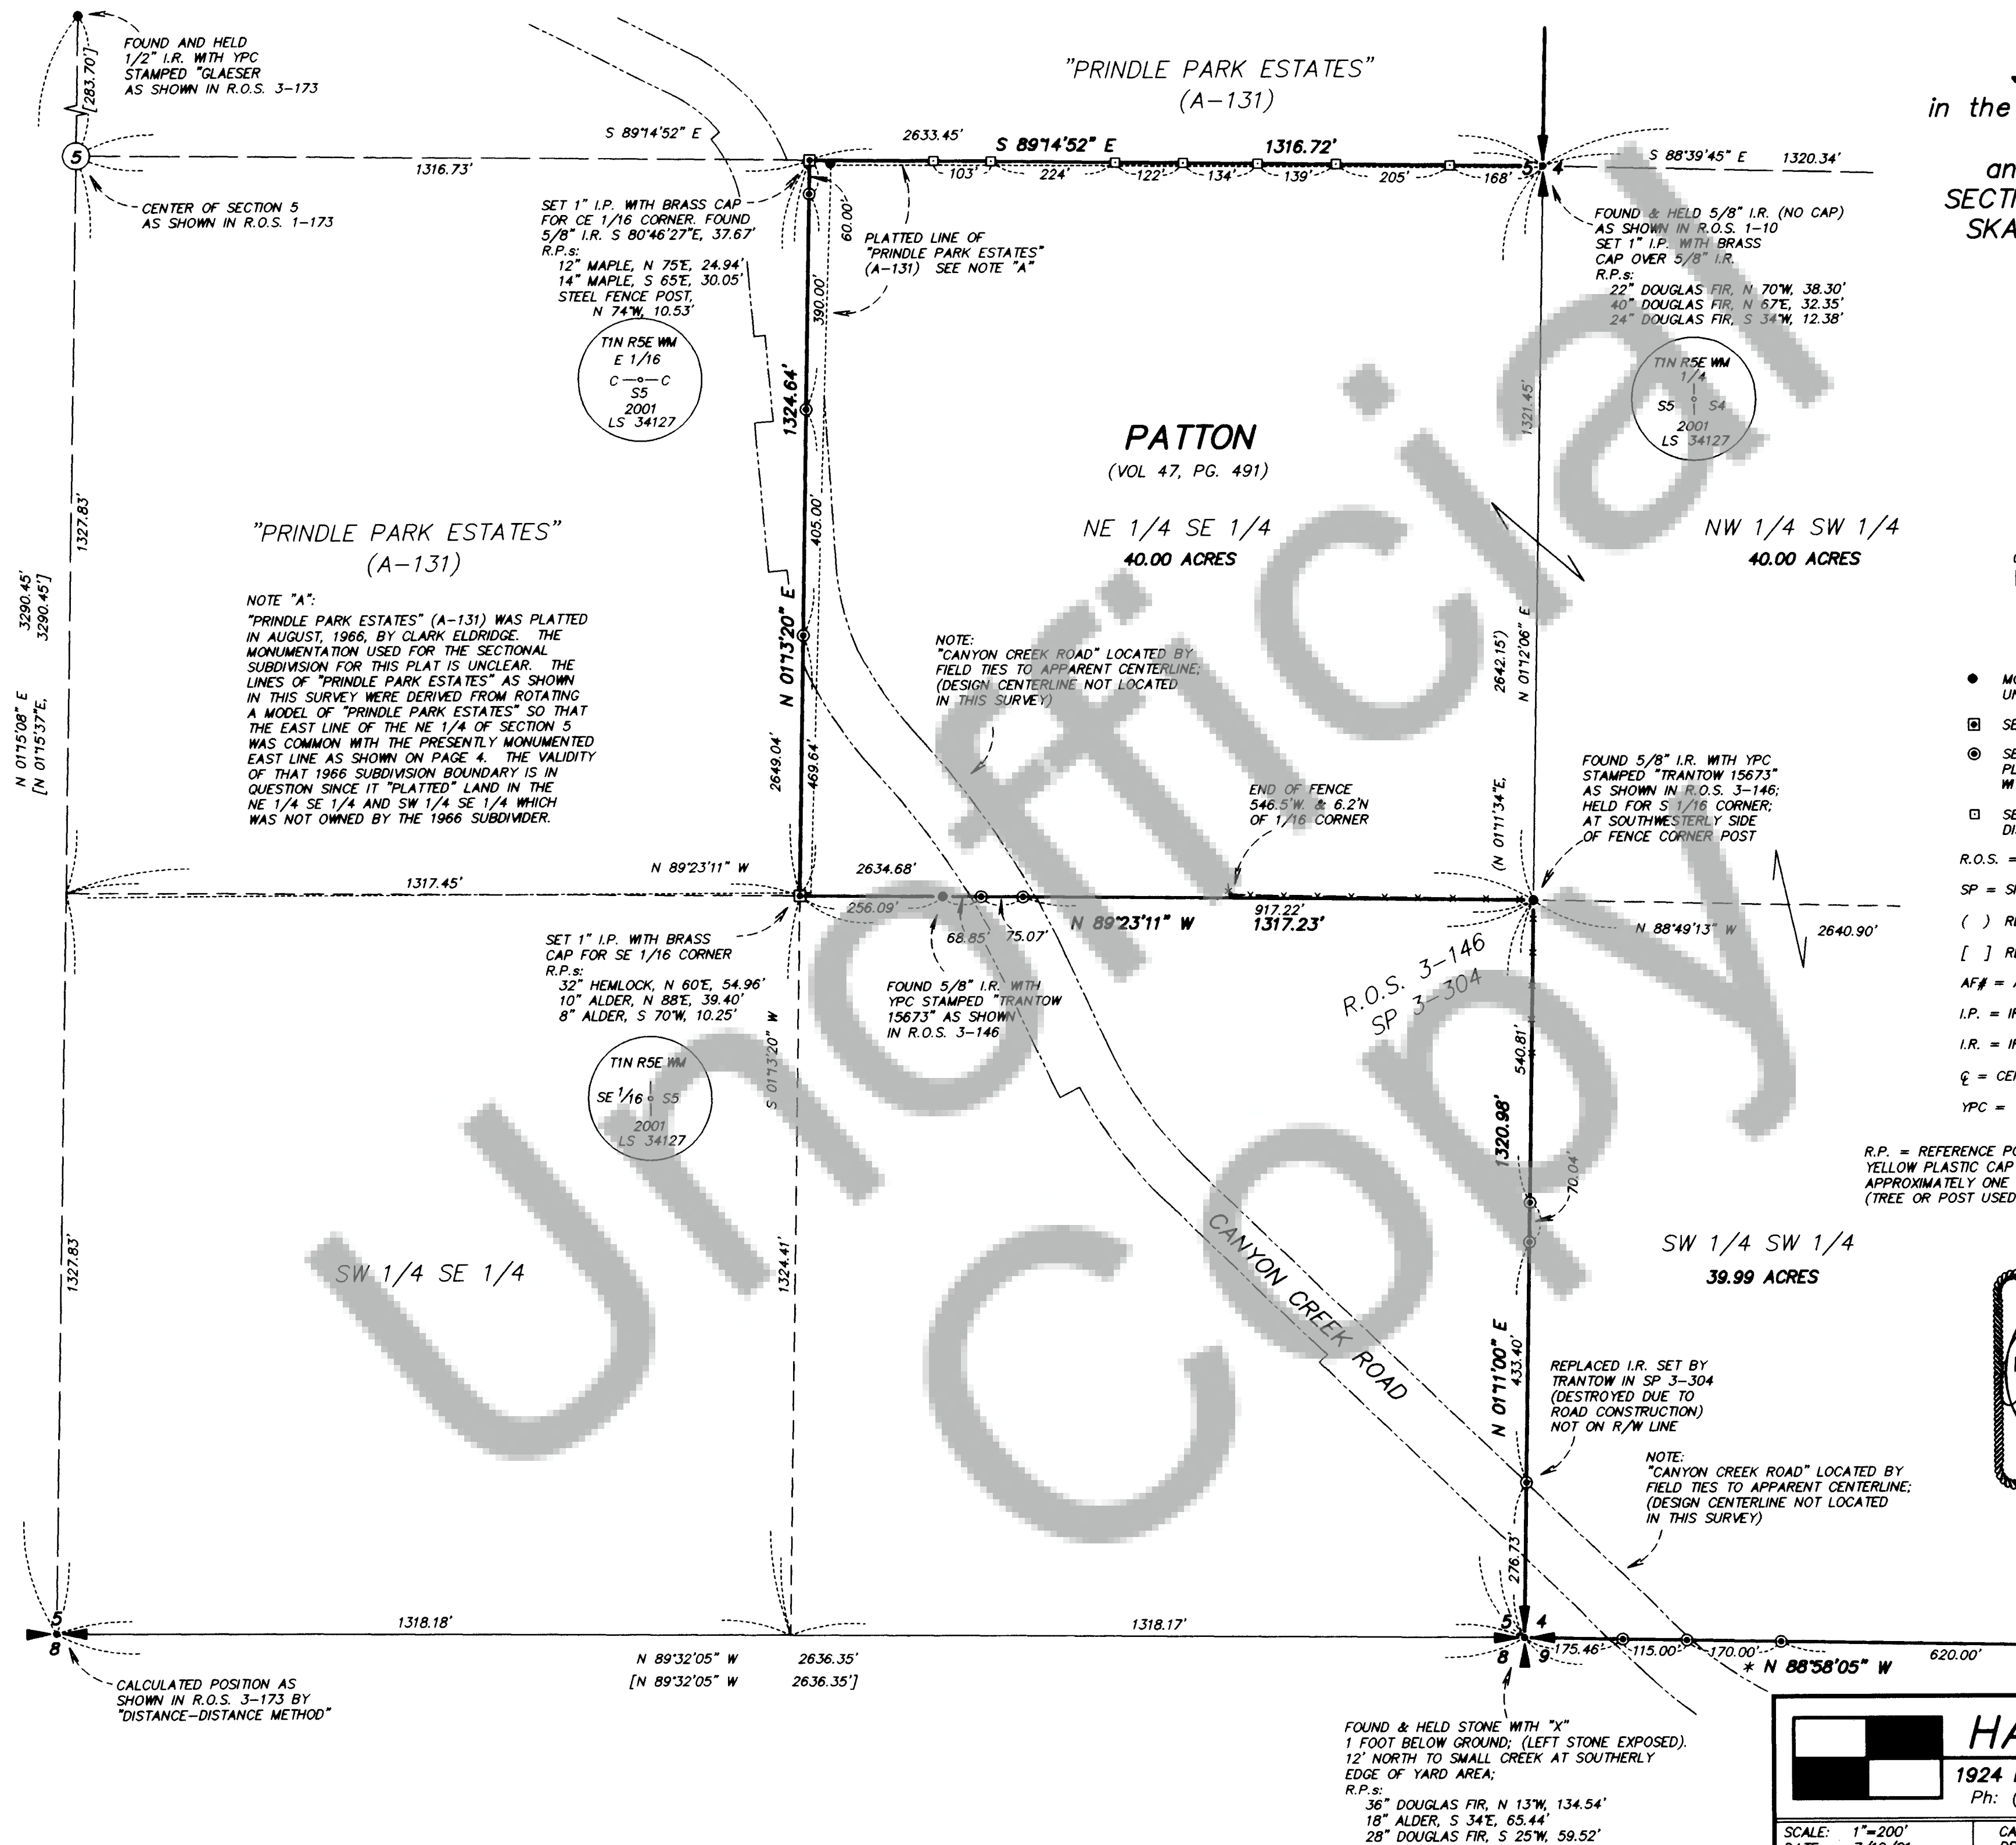

PAGE 3 OF 4

SURVEY

in the NW 1/4 and SW 1/4
of SECTION 4
and THE SE 1/4 of
SECTION 5, T1N, R5E, W.M.
SKAMANIA COUNTY, WA.

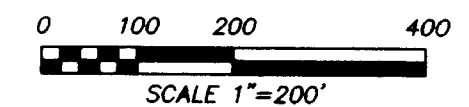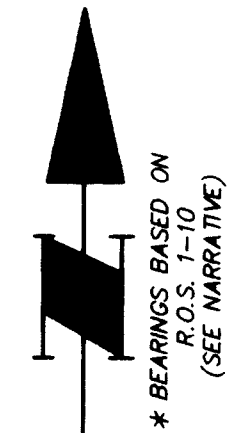**LEGEND**

- MONUMENT AS SHOWN (TIED 4/17/01) UNLESS NOTED OTHERWISE
 - SET 1" IRON PIPE WITH BRASS CAP
 - ⊙ SET 1/2" x 24" IRON REBAR WITH YELLOW PLASTIC CAP STAMPED "BESEDA 34127" WITH STEEL FENCEPOST SET ALONGSIDE
 - SET STEEL FENCE POST ON PROPERTY LINE. DISTANCE SHOWN TO NEAREST FOOT ONLY
- R.O.S. = RECORD OF SURVEY
SP = SHORT PLAT
() RECORD DATA PER R.O.S. 1-10
[] RECORD DATA PER R.O.S. 3-173
AF# = AUDITOR'S FILE NUMBER
I.P. = IRON PIPE
I.R. = IRON ROD
C = CENTERLINE
YPC = YELLOW PLASTIC CAP

R.P. = REFERENCE POINTS ARE 5/8" IRON RODS WITH YELLOW PLASTIC CAP STAMPED "HAGEDORN, INC." SET APPROXIMATELY ONE FOOT IN FRONT OF THE TREE OR POST NOTED (TREE OR POST USED ONLY TO NAIL ALUMINUM REFERENCE TAG TO).




8-7-01

HAGEDORN, INC.



1924 Broadway Vancouver, Wa. 98663
Ph: (360) 696-4428 (503) 283-6778

SCALE: 1"=200'	CALC. BY: CAB	DWG# 01-115A
DATE: 7/19/01	DRAWN BY: CC	PAGE 3 OF 4
JOB NO.: 01-115	CHECKED BY: CEW	

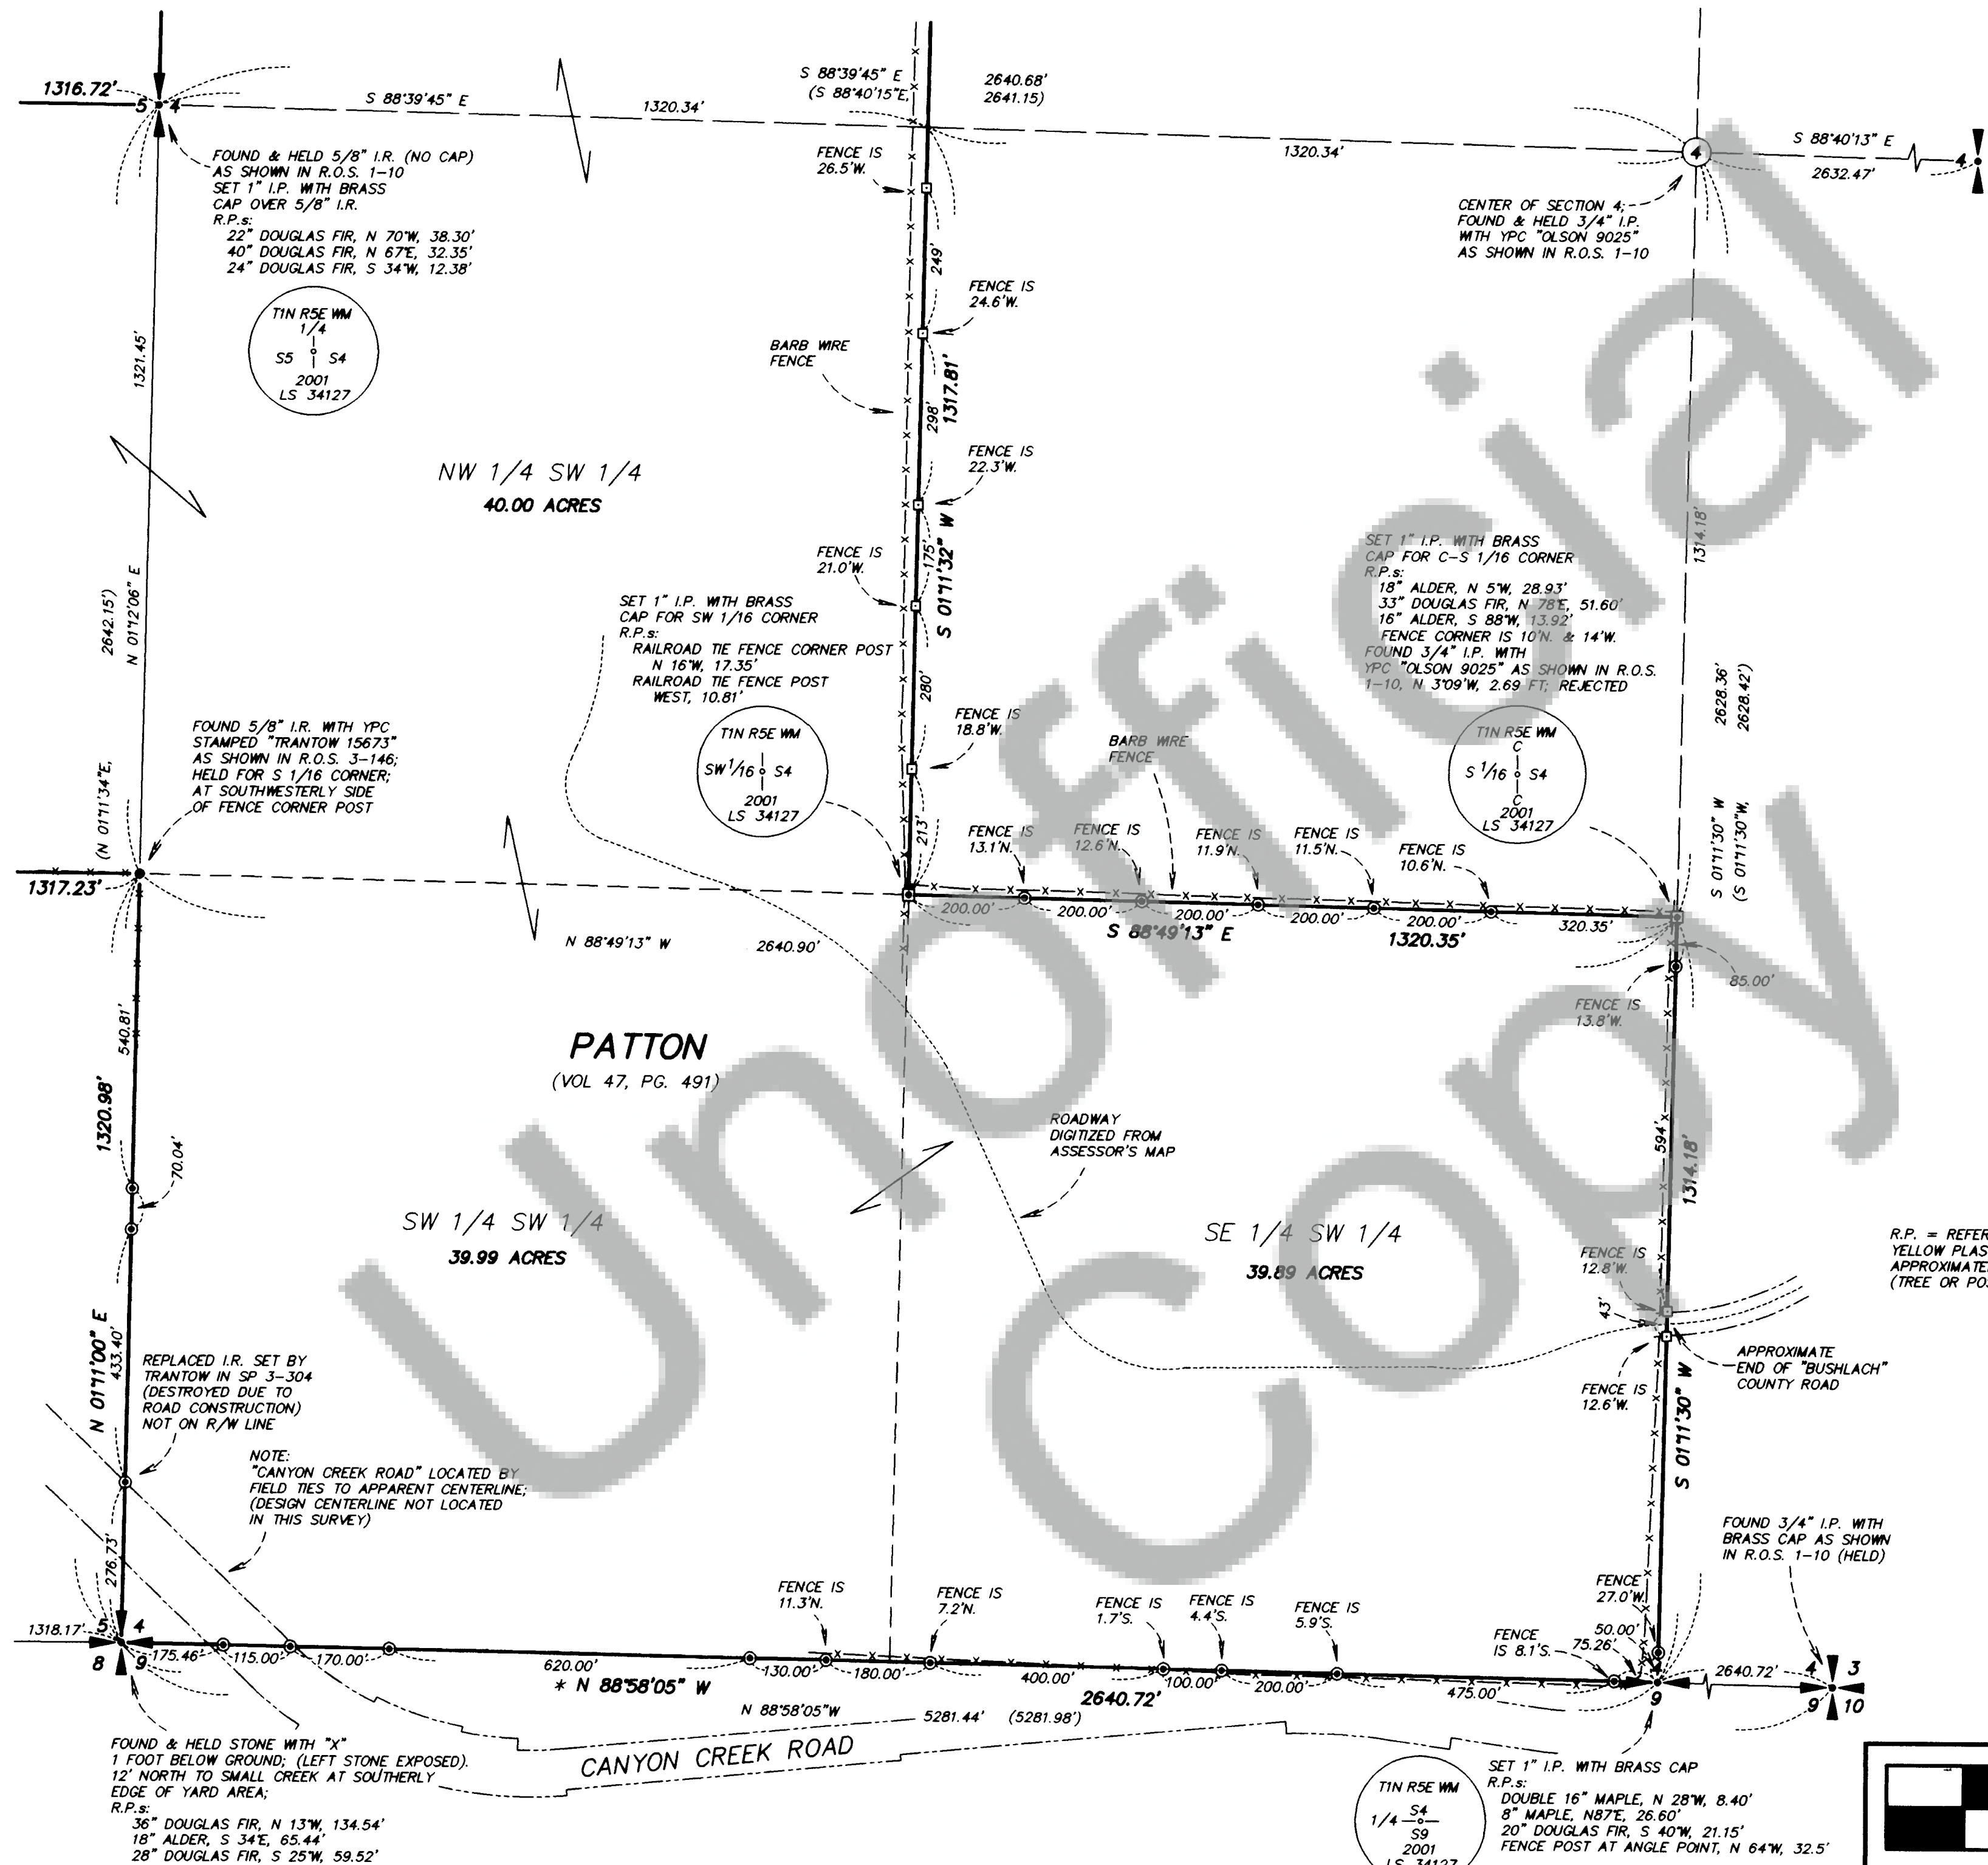

SURVEY

in the NW 1/4 and SW 1/4
of SECTION 4
and THE SE 1/4 of
SECTION 5, T1N, R5E, W.M.
SKAMANIA COUNTY, WA.

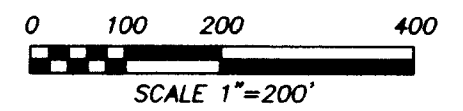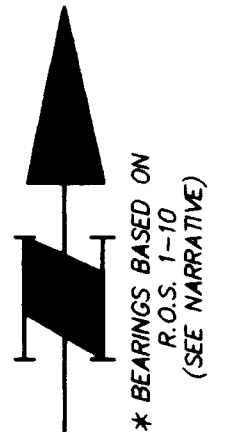**LEGEND**

- MONUMENT AS SHOWN (TIED 4/17/01) UNLESS NOTED OTHERWISE
- SET 1" IRON PIPE WITH BRASS CAP
- ⊙ SET 1/2" x 24" IRON REBAR WITH YELLOW PLASTIC CAP STAMPED "BESEDA 34127" WITH STEEL FENCEPOST SET ALONGSIDE
- SET STEEL FENCE POST ON PROPERTY LINE. DISTANCE SHOWN TO NEAREST FOOT ONLY

R.O.S. = RECORD OF SURVEY

() RECORD DATA PER R.O.S. 1-10

[] RECORD DATA PER R.O.S. 3-173

AF# = AUDITOR'S FILE NUMBER


I.P. = IRON PIPE

I.R. = IRON ROD

C = CENTERLINE

YPC = YELLOW PLASTIC CAP

R.P. = REFERENCE POINTS ARE 5/8" IRON RODS WITH YELLOW PLASTIC CAP STAMPED "HAGEDORN, INC" SET APPROXIMATELY ONE FOOT IN FRONT OF THE TREE OR POST NOTED (TREE OR POST USED ONLY TO NAIL ALUMINUM REFERENCE TAG TO).

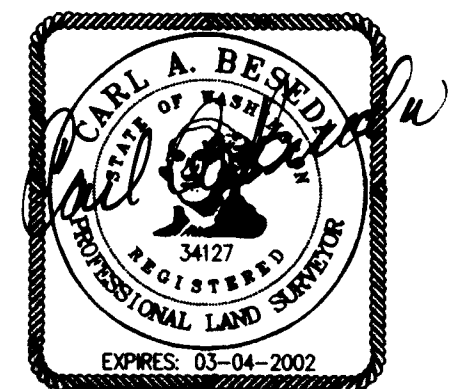

8-7-01

**HAGEDORN, INC.**

1924 Broadway Vancouver, Wa. 98663
Ph: (360) 696-4428 (503) 283-6778

SCALE: 1"=200'
DATE: 8/06/01
JOB NO.: 01-115

CALC. BY: CAB
DRAWN BY: CC
CHECKED BY: CEW

DWG# 01-115A
PAGE 4 OF 4

