

IN THE NW 1/4 SW 1/4 & THE SW 1/4 NW 1/4
OF SECTION 35, T2N, R5E, W.M.
SKAMANIA COUNTY, WA.

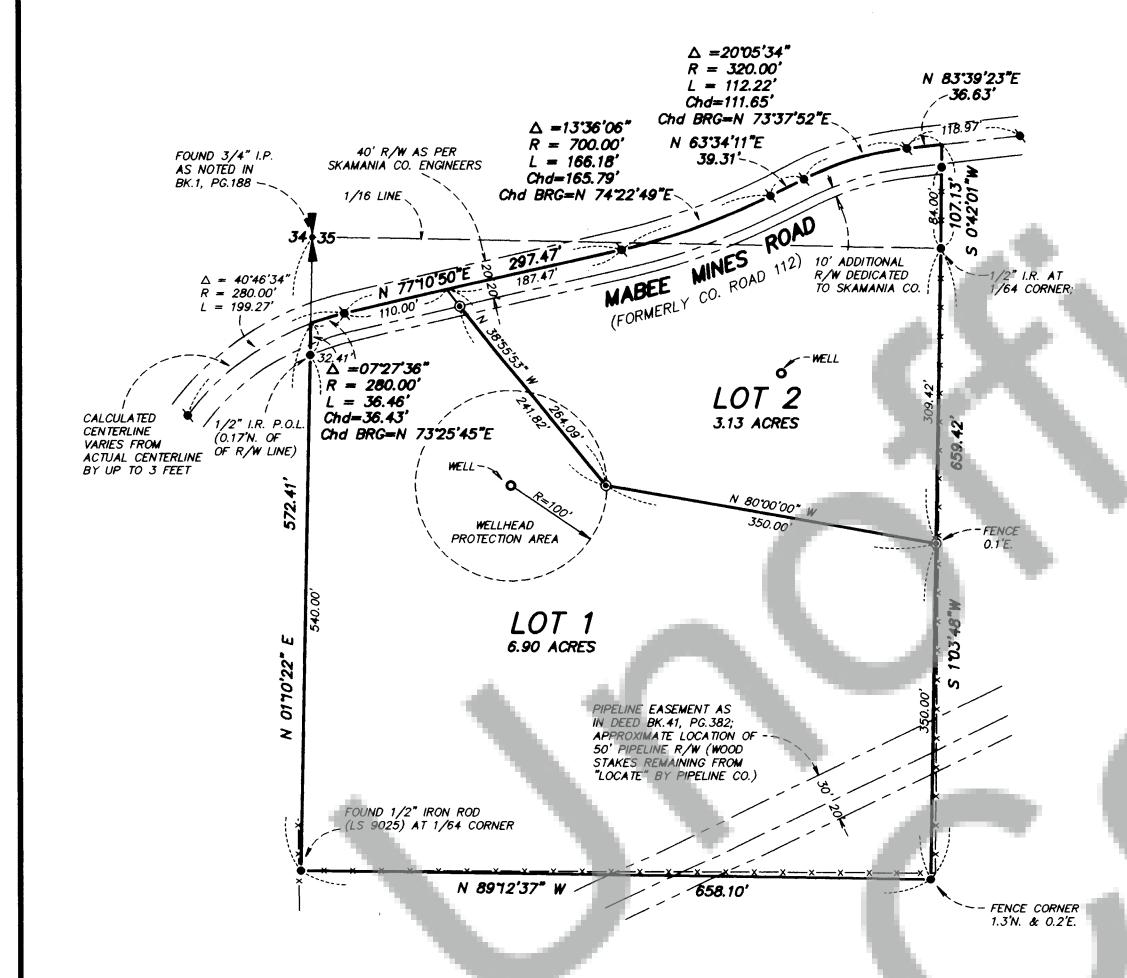

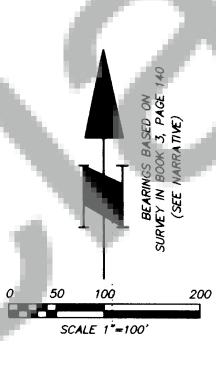

LEGEND

- MONUMENT AS NOTED IN R.O.S. 3-140
- IRON ROD WITH ALUMINUM CAP AS NOTED IN R.O.S. 3-140
- SET 1/2" x 24" IRON REBAR WITH YELLOW PLASTIC CAP MARKED "HAGEDORN RLS 9579" WITH STEEL FENCEPOST SET ALONGSIDE

LEGAL DESCRIPTION

SAMPAIR TO HUNTINGTON DEED BOOK 191, PAGE 802 RECORDED 7/27/99

TOPOGRAPHY

THE PURPOSE OF THIS SURVEY WAS TO SEGREGATE THE 10.04 ACRE "SAMPAIR TRACT" AS SHOWN IN R.O.S. 3—140 INTO THE 2 TRACTS SHOWN HEREON FOR THE NEW OWNER. CORNERS ON THE NEW DIVISION LINE WERE SET RADIALLY FROM RANDOM CONTROL POINTS REMAINING FROM THE 1993 SURVEY WORK. FIELD EQUIPMENT USED WAS A 5—SECOND "TOTAL STATION INSTRUMENT" WITH ELECTRONIC DATA COLLECTOR.

NARRATIVE

THIS 10 ACRE SITE CONSISTS OF AN UPPER LEVEL (LOT 2) AND A LOWER LEVEL (LOT 1). THE GROUND GENERALLY SLOPES TO THE SOUTH.

LAND WITHIN THIS SUBDIVISION SHALL NOT BE FURTHER SUBDIVIDED FOR A PERIOD OF 5 YEARS UNLESS A FINAL PLAT IS FILED PURSUANT TO SKAMANIA COUNTY CODE, TITLE 17, SUBDIVISIONS, CHAPTER 17.04 THROUGH 17.60 INCLUSIVE.

WE, OWNERS OF THE ABOVE TRACT OF LAND, HEREBY DECLARE AND CERTIFY THIS SHORT PLAT TO BE TRUE AND CORRECT TO THE BEST OF OUR ABILITIES, AND THAT THIS SHORT SUBDIVISION HAS BEEN MADE WITH OUR FREE CONSENT AND IN ACCORDANCE WITH OUR DESIRES. FURTHER, WE DEDICATE ALL ROAD AS SHOWN, NOT NOTED AS PRIVATE, AND WAIVE ALL CLAIMS FOR DAMAGES AGAINST ANY GOVERNMENTAL AGENCY ARISING FROM THE CONSTRUCTION AND MAINTENANCE OF SAID ROADS.

MAINTENANCE OF SAID ROADS.

Stephanie Huntington

NOTARY PUBLIC IN AND FOR THE COUNTY OF CLARK RESIDING AT DAMESTED , WEST THE COUNTY OF WASHINGTON

WATER SUPPLY METHODS AND SANITARY SEWER DISPOSAL/ON-SITE SEWAGE DISPOSAL SYSTEMS CONTEMPLATED FOR USE IN THIS SHORT SUBDIVISION CONFORM WITH CURRENT STANDARDS.

SOUTHWEST HEALTH DISTRICT

I, Breat Holma County Engineer of Skamania County, Wash., Certify that this plat meets current skamania county survey requirements; Certify that any roads and/or bridges, developed in conjunction with the approved plan, meet current skamania county development standards for roads; Certify that the construction of any structures, required for and prior to final approval, meets standard engineering specifications; Approve the layout of roads and easements; and, approve the road name(s) and numbers) by such road(s).

AMANIA COUNTY ENGINEER

ALL TAXES AND ASSESSMENTS ON PROPERTY INVOLVED WITH THIS SHORT PLAT HAVE BEEN PAID, DISCHARGED OR SATISFIED. HOW 200 COUNTY TREASURER

TAX LOT # 02-05-35-00-0600

TAX LOT # 02-05-0600

TAX LOT # 02-0600

TAX LOT # 02-05-0600

TAX LOT # 02-0

THE LAYOUT OF THIS SHORT SUBDIVISION COMPLIES WITH ORDINANCE 1980-07 REQUIREMENTS, AND THE SHORT PLAT IS APPROVED SUBJECT TO RECORDING IN THE SKAMANIA COUNTY AUDITOR'S OFFICE.

COUNTY PLANING DEPARTMENT

7-31-2001

SURVEYOR'S CERTIFICATE

THIS MAP CORRECTLY REPRESENTS A SURVEY MADE BY ME OR UNDER MY DIRECTION IN CONFORMANCE WITH THE REQUIREMENTS OF THE SURVEY RECORDING ACT AT THE REQUEST OF

DAN HUNTINGTON

IN

JULY

1994.

EXPIRES: 11–20–2002

STATE OF WASHINGTON

COUNTY OF SKAMANIA

I HEREBY CERTIFY THAT THE WITHIN INSTRUMENT OF WRITING FILED BY

6-11-01

Mark Mazeski of Planning Deptat 2:42 PM
WAS RECORDED IN BOOK 3 OF Short Plats AT PAGE 392
9/19/01

PEGGY LOWN,
RECORDER OF SKAMANIA COUNTY, WASHINGTON
LARY M. OLIN by PLOWRY
COUNTY AUDITOR



SCALE: 1"=100' DATE: 6/11/01 JOB NO.: 94-022

CALC. BY: CEW
DRAWN BY: CC
CHECKED BY: CEW

SHEET 1 OF 1