



AMENDED SURVEY OF A PORTION OF W 1/2 NW 1/4, SEC. 27, T2N, R5E, W.M.

● SET 1/2" IRON ROD WITH PLASTIC CAP EXCEPT AS NOTED

○ CALCULATED POSITION DURING THIS AMENDED SURVEY

NOTE


THIS SURVEY WAS AMENDED TO CORRECT THE SINGLE PROPORTIONED POSITION OF THE EAST QUARTER CORNER OF SECTION 27. THE ORIGINAL GLO DISTANCE WAS 80.51 CHAINS AND PLACED THE EAST 1/4 POSITION 40.51 CHAINS SOUTH OF THE NE SECTION CORNER. THESE DIMENSIONS HEREON DEPICT THE CORRECT SECTION SUBDIVISION. THE BEARING ALONG THE EAST LINE OF THE NE 1/4 OF SECTION 34 WAS A DRAFTING ERROR. LOTS 1-4 AND A-D WERE CONVEYED BASED ON THIS SURVEY FROM A COMMON GRANTOR AND SHOWN TO PURCHASERS OF LOTS IN THIS SUBDIVISION. THIS SURVEY IS AMENDING THE SURVEY ORIGINALLY RECORDED IN BOOK 1, PAGE 195.

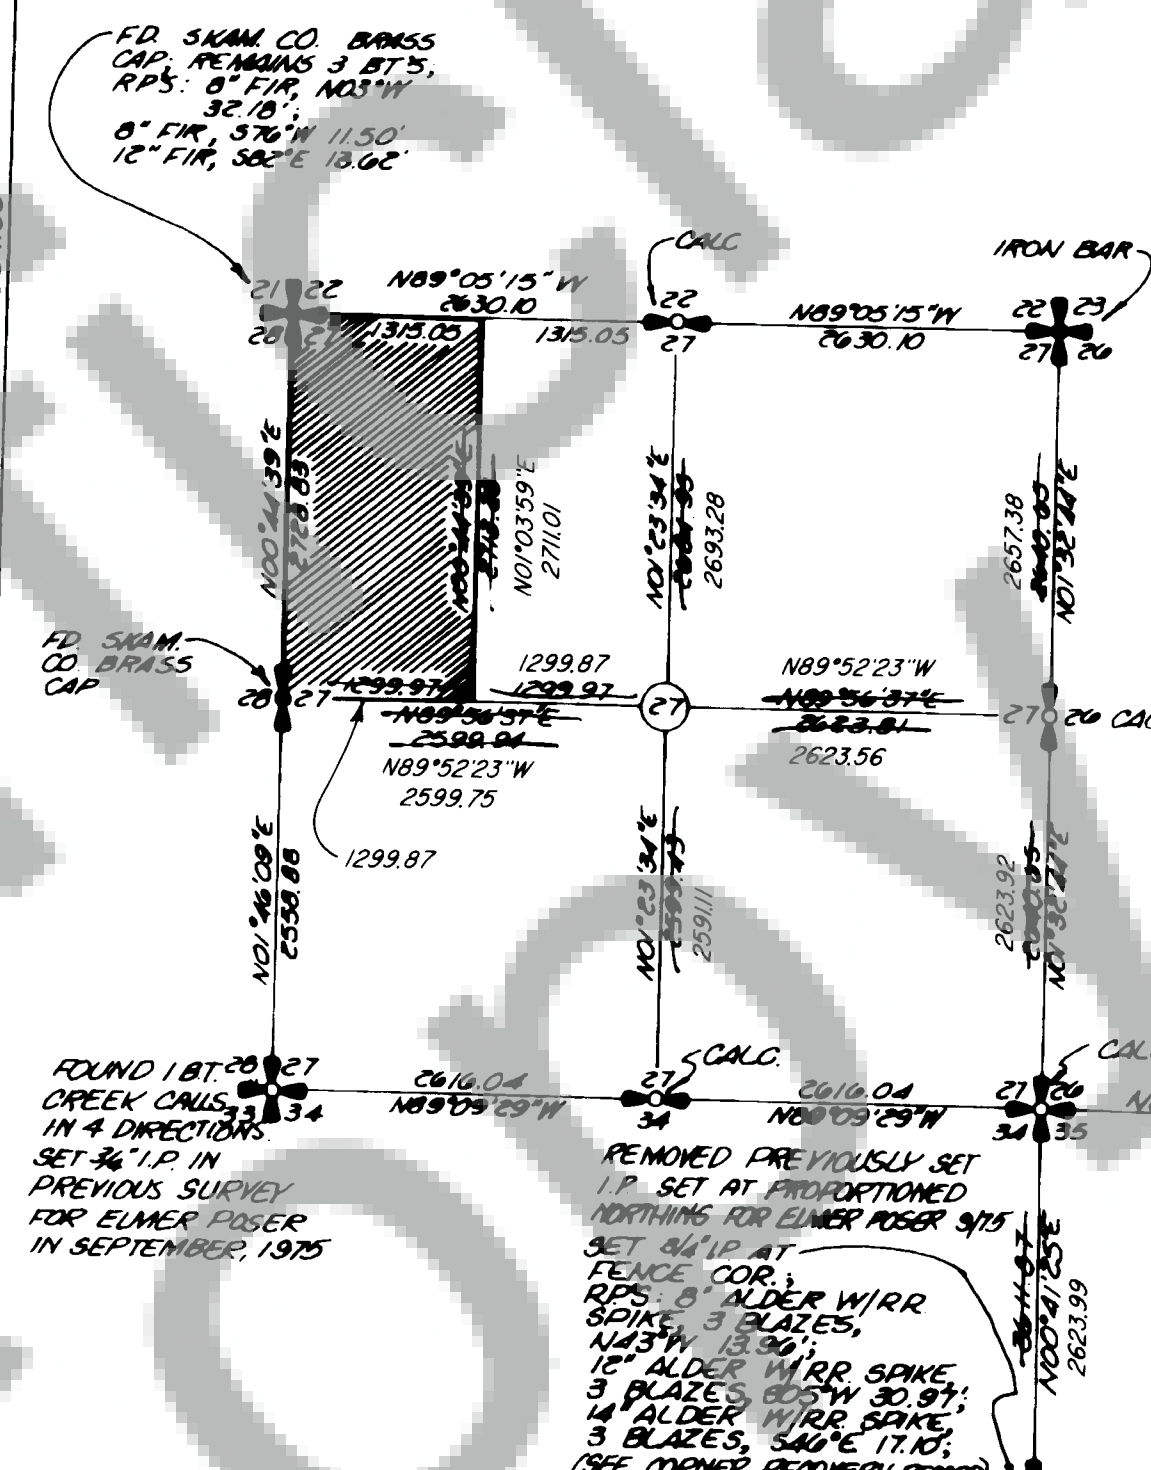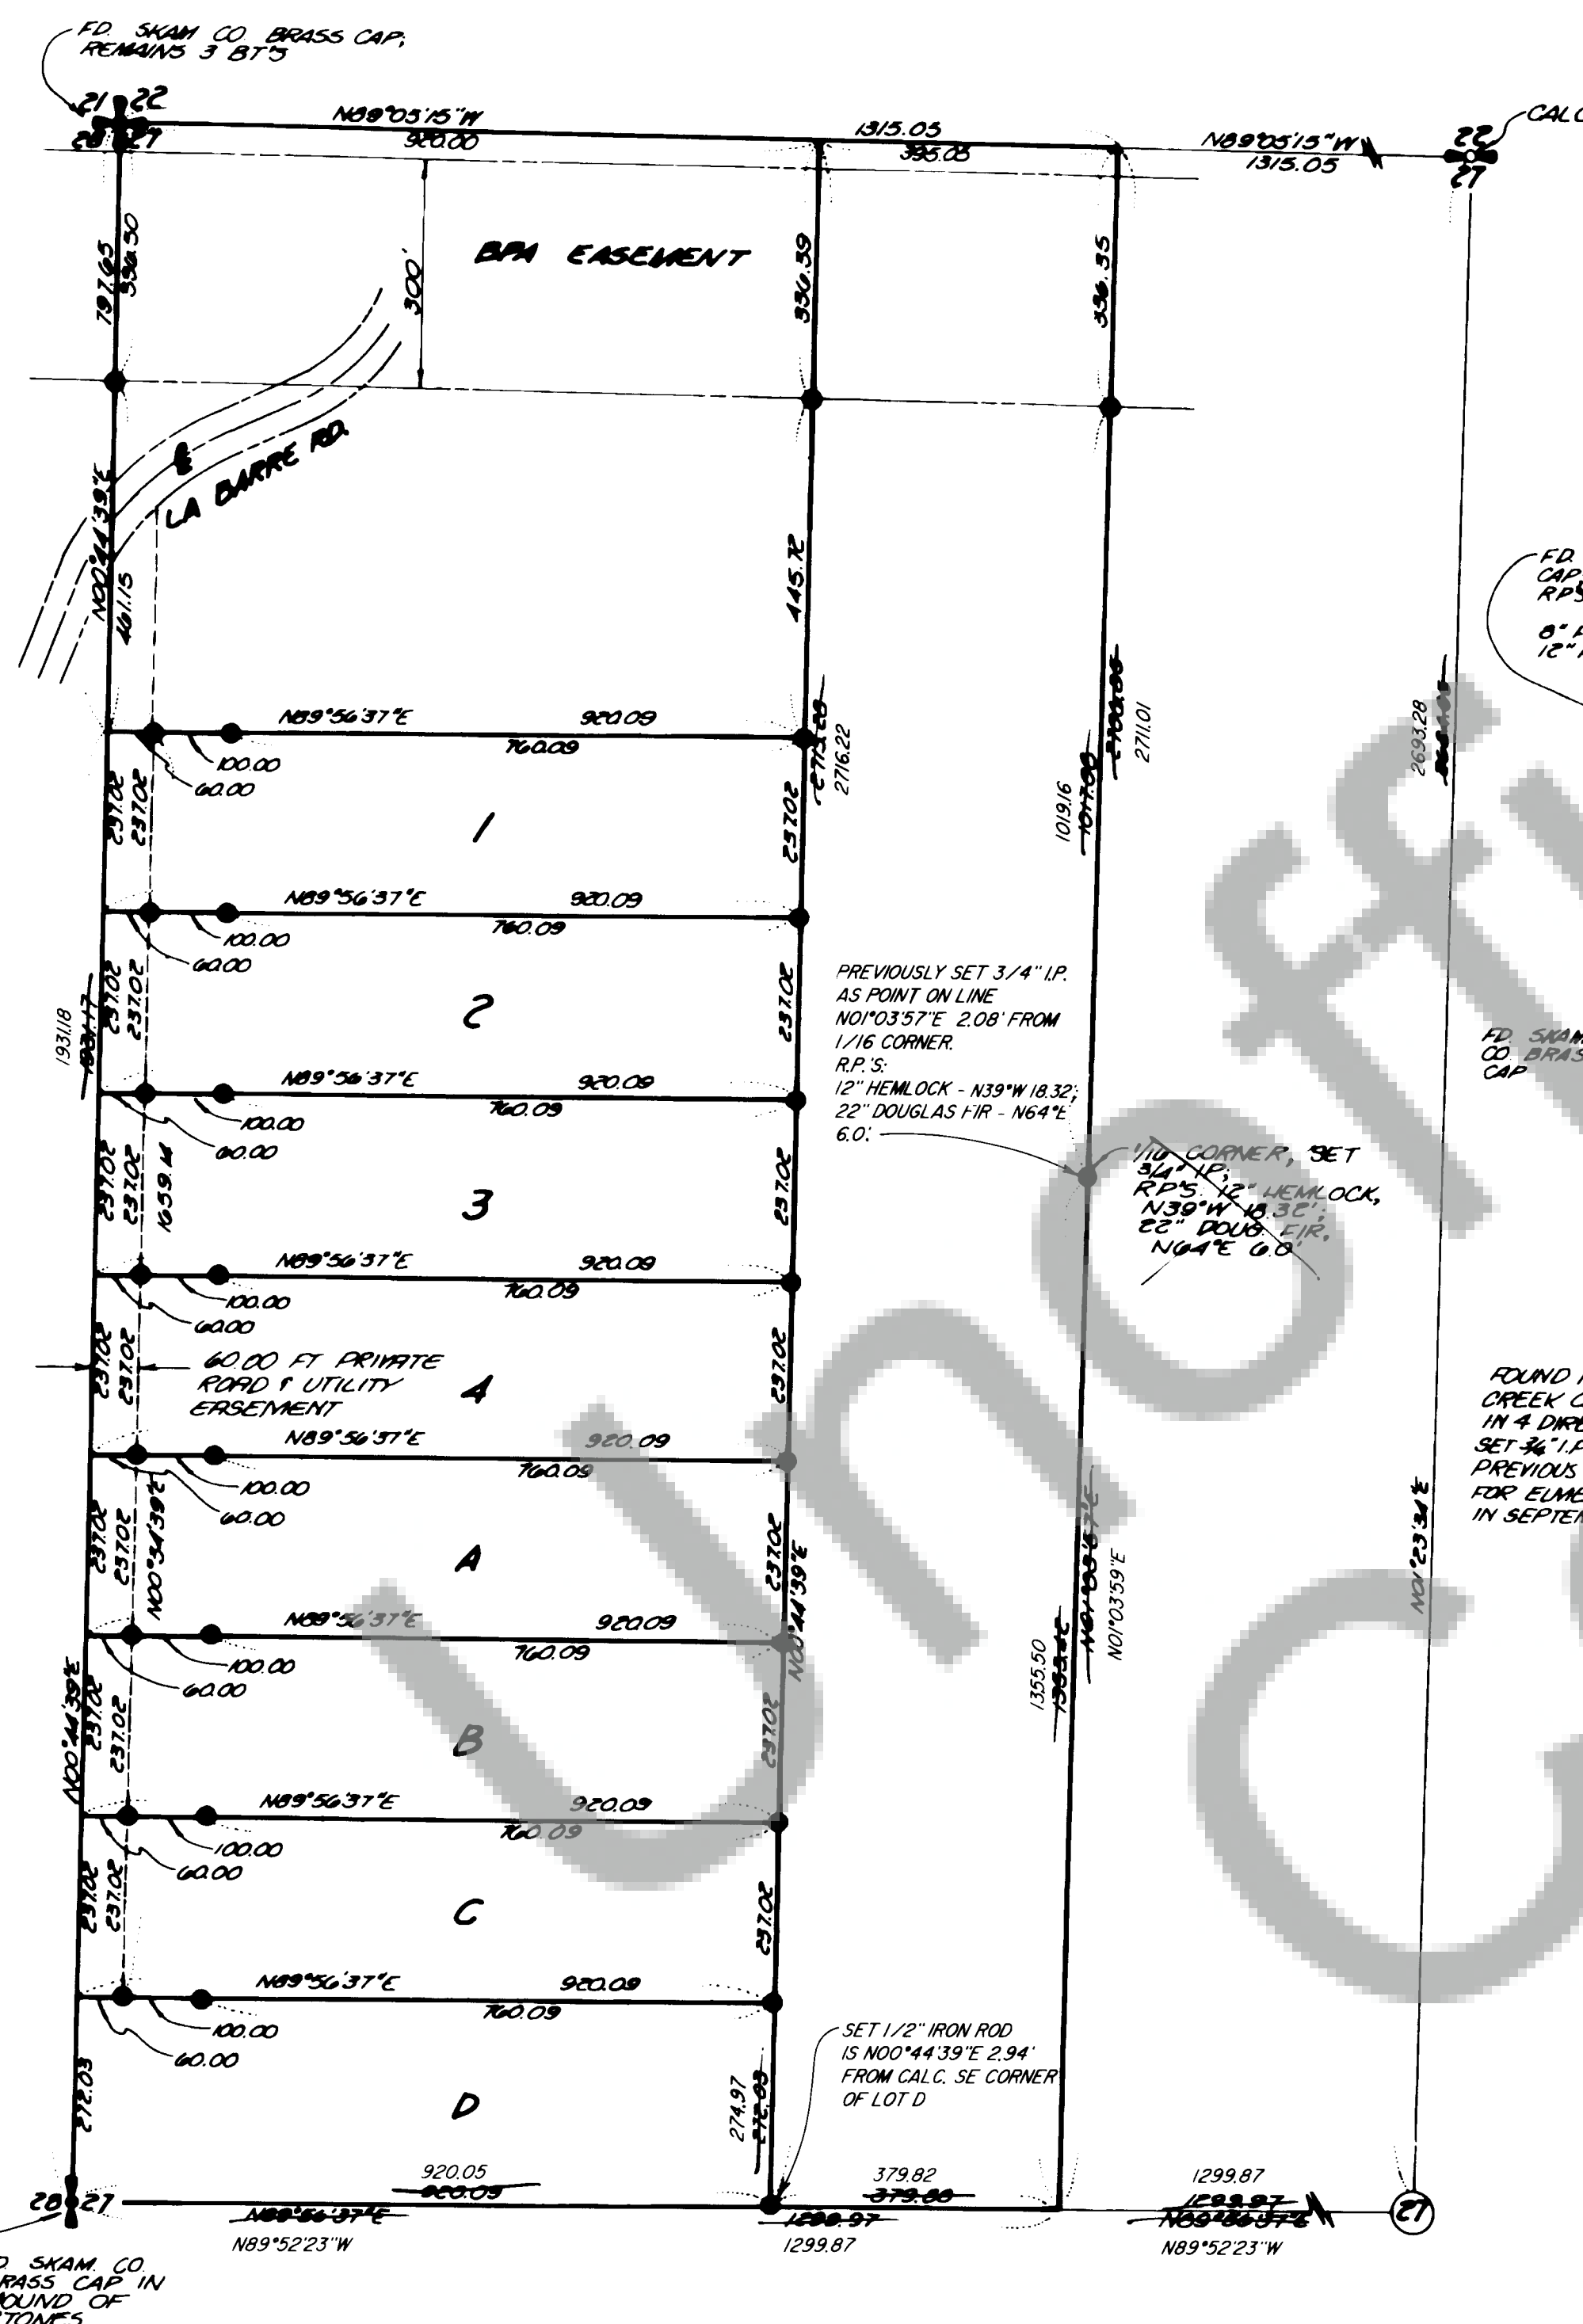

NOT TO SCALE



ALL BEARINGS & DISTANCES ARE LAMBERT CONFORMAL SOUTH ZONE

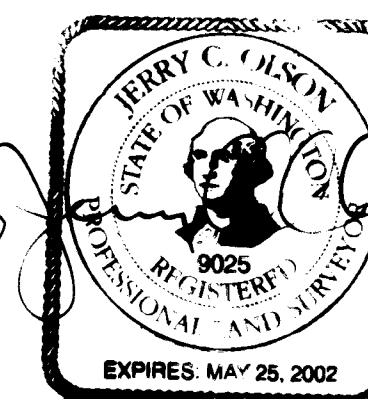

11/1/01

SURVEYOR'S CERTIFICATE

This map correctly represents a survey made by me or under my direction in accordance with the requirements of the Survey Recording Act at the request of
CLIFFORD ORTH
in OCTOBER 2001

Jerry C. Olson
Jerry C. Olson - 9025

AUDITOR'S CERTIFICATE

Filed for record this 7th day of November, 2001 at 3:02 P.M.
in Book 3 of SURVEYS at page 4 at the request of
JERRY C. OLSON

Sherry R. Ritz
Deputy County Auditor



OLSON ENGINEERING
1111 BROADWAY, VANCOUVER, WASH.
PH. (206) - 695-1385
1 KANAKA CR. RD., STEVENSON, WASH.
PH. (509) - 427-8411

Scale 1/2" = 200' Date 10/01
Job No. 2124 Calc By: JOL
Drawn By: GAB
Checked By: _____
Sheet 1 of 1