
the SE%NW% BRILEY& NE%SW% SHORTSec. 35, ?

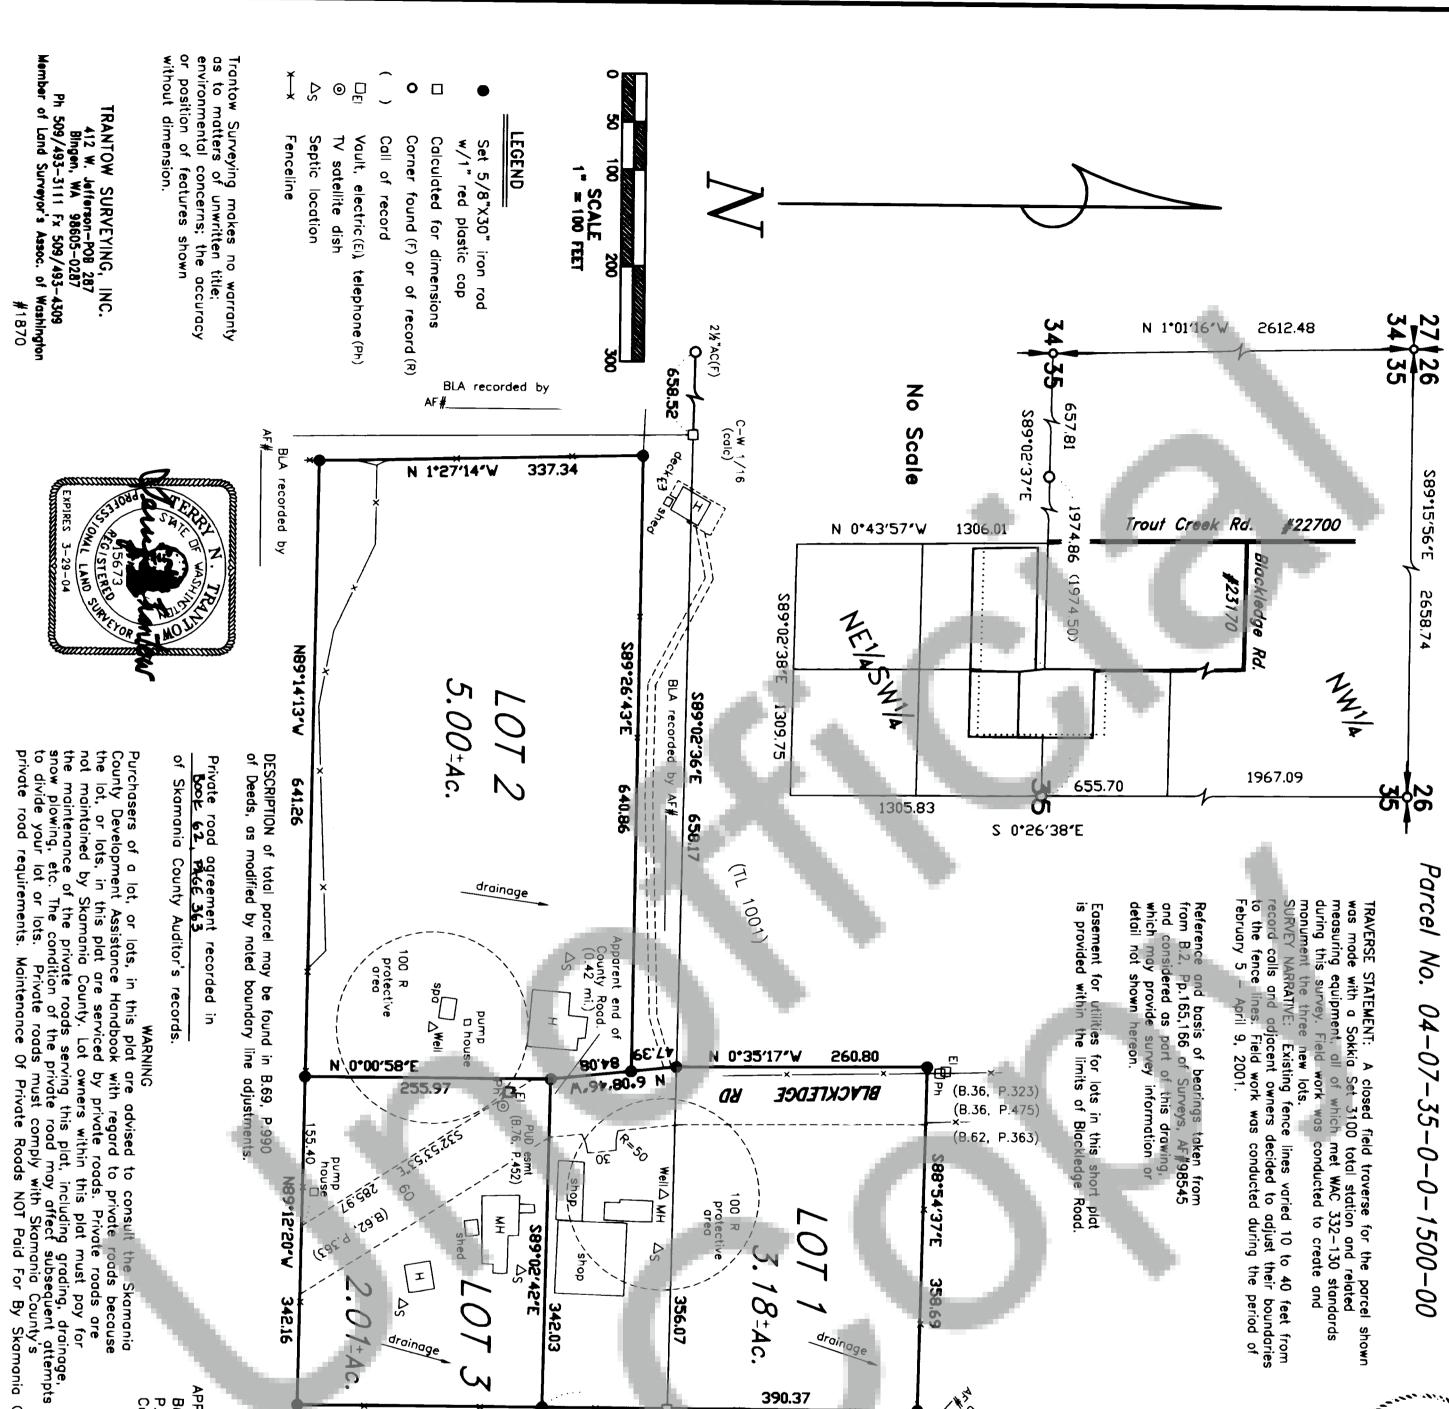

NOTARY TO 7.9.03

\$88*54'37'E 358,69 ka babasa Ing

'8±Ac. 390.37

SKAMANIA COUNTY ENGINEER

District

tolman

Well △ MH 100 R protective grea ·29'8) Ĭ \$89.02.42.E (60E.9) /shop 356.07 342.03 255.01 302.10 259.90 2 0°00′58′E

APPLICANT: Brian Mat P.O. Box Carson, W Mathany ox 585 , WA 98610

We, owners of the above tract of land, hereby declare and certify this Short Plat to be true and correct to the best of our abilities and that this Short Subdivision has been made with our free consent and in accordance with our desires. Further, we dedicate all Roads as shown, not noted as private and waive all claims for damages against any governmental agency arising from the construction and maintenance of said-Roads.

Owner

maludan jamo Notory Public Melling S. Mathany 7-000

Water supply methods and sanitary sewer disposal/on—site sewage disposal systems contemplated for use in this short subdivision conform with current standards. (Short Plat Ord. 17.64.100C(1))

S.W. Washington Health District 13/2/N

ENGINEERS APPROVAL. 13 HO/man

current Skamania County, Washington, certify that this plat meets current Skamania County survey requirements; certify that any roads and/or bridges, developed in conjunction with the approved plan, meet current Skamania County development standards for roads; certify that the construction of any structures, required for and prior to final date approval, meets standard engineering specifications; approve the layout of roads and easements; and, approve the road names(s) and number(s) of such road(s).

All taxes and assessments on property involved with this Short Plat have been paid discharged or satisfied. Thu 1003 Land Huy

Victor Clelland

County Treasurer

Page 1002

Date

The layout of this Short Subdivision complies with Ordinance 1980-07 requirements and the Short Plat is approved subject to recording in the Skamania County Auditor's Office.

County Planning Department 120/02 Date

Surveyor's Certificate

This map correctly represents a s direction in conformance with the Recording Act at the request of t survey made by he requirements of Brian Mathany in the Survey January, 2001.

Z 7-17-02 LS 15673

STATE OF WASHINGTON) 58

I hereby certify that the within instrum instrument of writing filed by

TRANTOW SURVEYING at 4:1 recorded in Book August of Short Plats at Page 2002

342.16

Mison by Maple

Land within this subdivision shall not be further subdivided for a period of 5 years unless a final plat is filed pursuant to Skamania County Code, Title 17, Subdivisions, Chapter 17.04 through 17.60 inclusive.