


# SURVEY in SW $\frac{1}{4}$ NW $\frac{1}{4}$ Sec. 19, T2N, R5E, W.M.

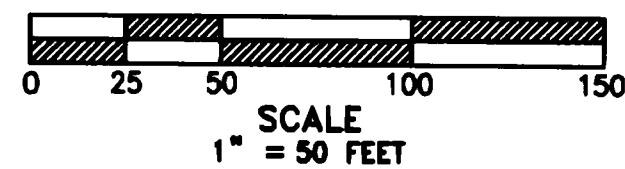


## LEGEND

- Set 5/8"X30" iron rod w/1" red plastic cap (RPC)
- AC Aluminum cap
- Calculated for dimensions
- Monument found
- ( ) Call of record

## Note:

From the calculated NW position, iron rod w/RPC set in E-W fence line bears N 0°06'35" E, 0.50 feet. Iron rod w/Al cap set in Reference 1 has been moved by others and lies N 88°09'21" E, 10.17 feet. The gate across Nagle Road lies approximately 9.7 feet from the west line, as shown.

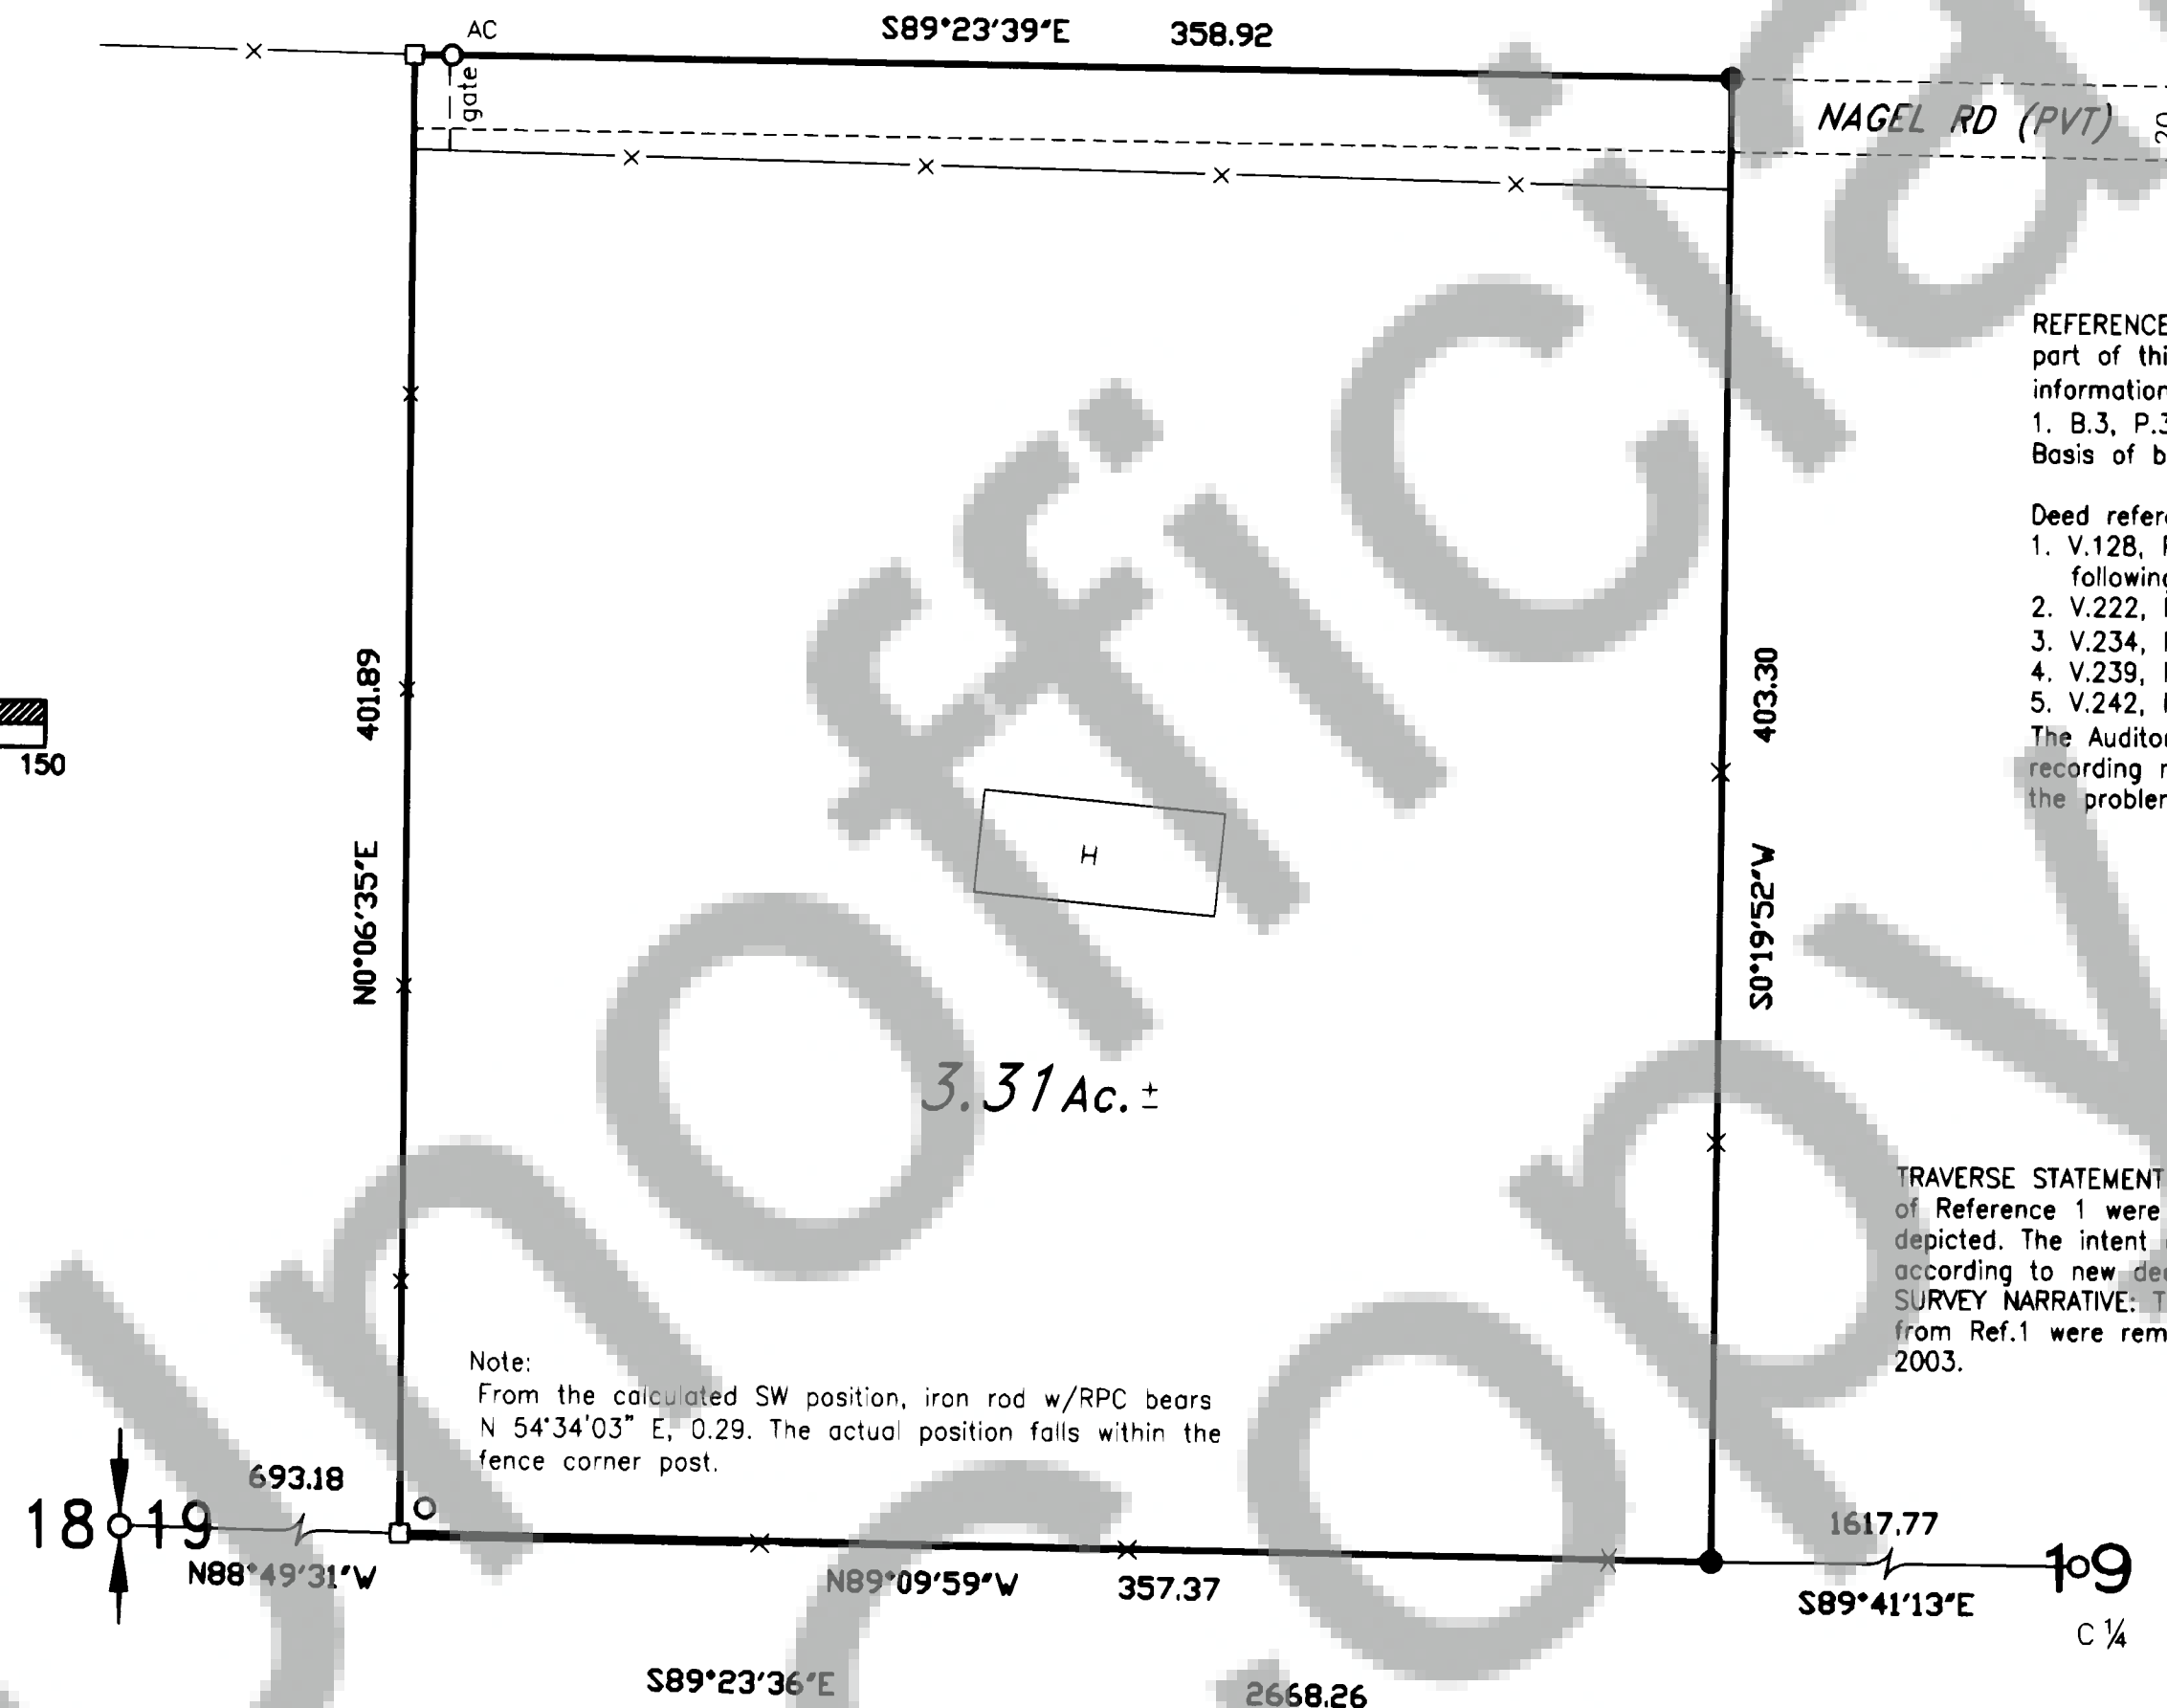

## Note:

From the calculated SW position, iron rod w/RPC bears N 54°34'03" E, 0.29. The actual position falls within the fence corner post.

REFERENCES (those listed are considered as part of this drawing and may provide survey information or detail not shown hereon):

1. B.3, P.379 of Surveys, AF#140447
- Basis of bearings taken from Reference 1

## Deed references:

1. V.128, P.60 was modified by the following:
2. V.222, P.651
3. V.234, P.296, 301 [Liens & Assessments]
4. V.239, P.532
5. V.242, P.694

The Auditor's Office was notified of the recording misfile of item 3 and will correct the problem.

TRAVERSE STATEMENT: Control points from the closed field traverse of Reference 1 were used to establish the new parcel corners depicted. The intent of this project is to monument the parcel according to new deed references.

SURVEY NARRATIVE: The Northeast and Southeast corner monuments from Ref.1 were removed. Field work was conducted October 10, 2003.

Trantow Surveying makes no warranty as to matters of unwritten title; environmental concerns; the accuracy or position of features shown without dimension.

## TRANTOW SURVEYING, INC.

412 W. Jefferson-POB 287  
Bingen, WA 98605-0287  
Ph 509/493-3111 Fx 509/493-4309  
Member of Land Surveyor's Assoc. of Washington

## SURVEY FOR

**MONICA KADJA**

SKAMANIA CO., WASHINGTON

#2175 Copyright 2003 KW



## SURVEYOR'S CERTIFICATE

This map correctly represents a survey made by me or under my direction in conformance with the requirements of the Survey Recording Act at the request of Monica Kadja in July, 2003.

*Terry N. Trantow*  
Terry N. Trantow, PLS 15673

10/16/03  
Date

## AUDITOR'S CERTIFICATE

Filed for record this 17<sup>th</sup> day of October, 2003 at 11:23a. in Book 3 of SURVEYS at Page 477, AF# 150750, at the request of Trantow Surveying.

*Michael Garrison*  
County Auditor  
*P. Leony*  
Deputy