



# SURVEY in SW<sup>1</sup>/<sub>4</sub>NW<sup>1</sup>/<sub>4</sub> Sec. 19, T2N, R5E, W.M.

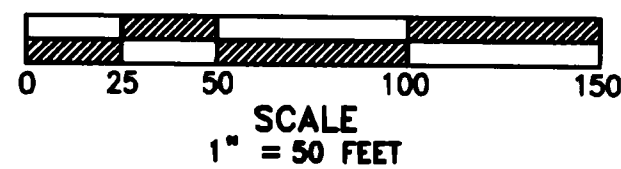

### LEGEND

- Set 5/8"X30" iron rod w/1" red plastic cap (RPC)
- AC Aluminum cap
- Calculated for dimensions
- Monument found
- ( ) Call of record

Note:  
From the calculated NW position, iron rod w/RPC set in E-W fence line bears N 0°06'35" E, 0.50 feet. Iron rod w/Al cap set in Reference 1 has been moved by others and lies N 88°09'21" E, 10.17 feet. The gate across Nagle Road lies approximately 9.7 feet from the west line, as shown.

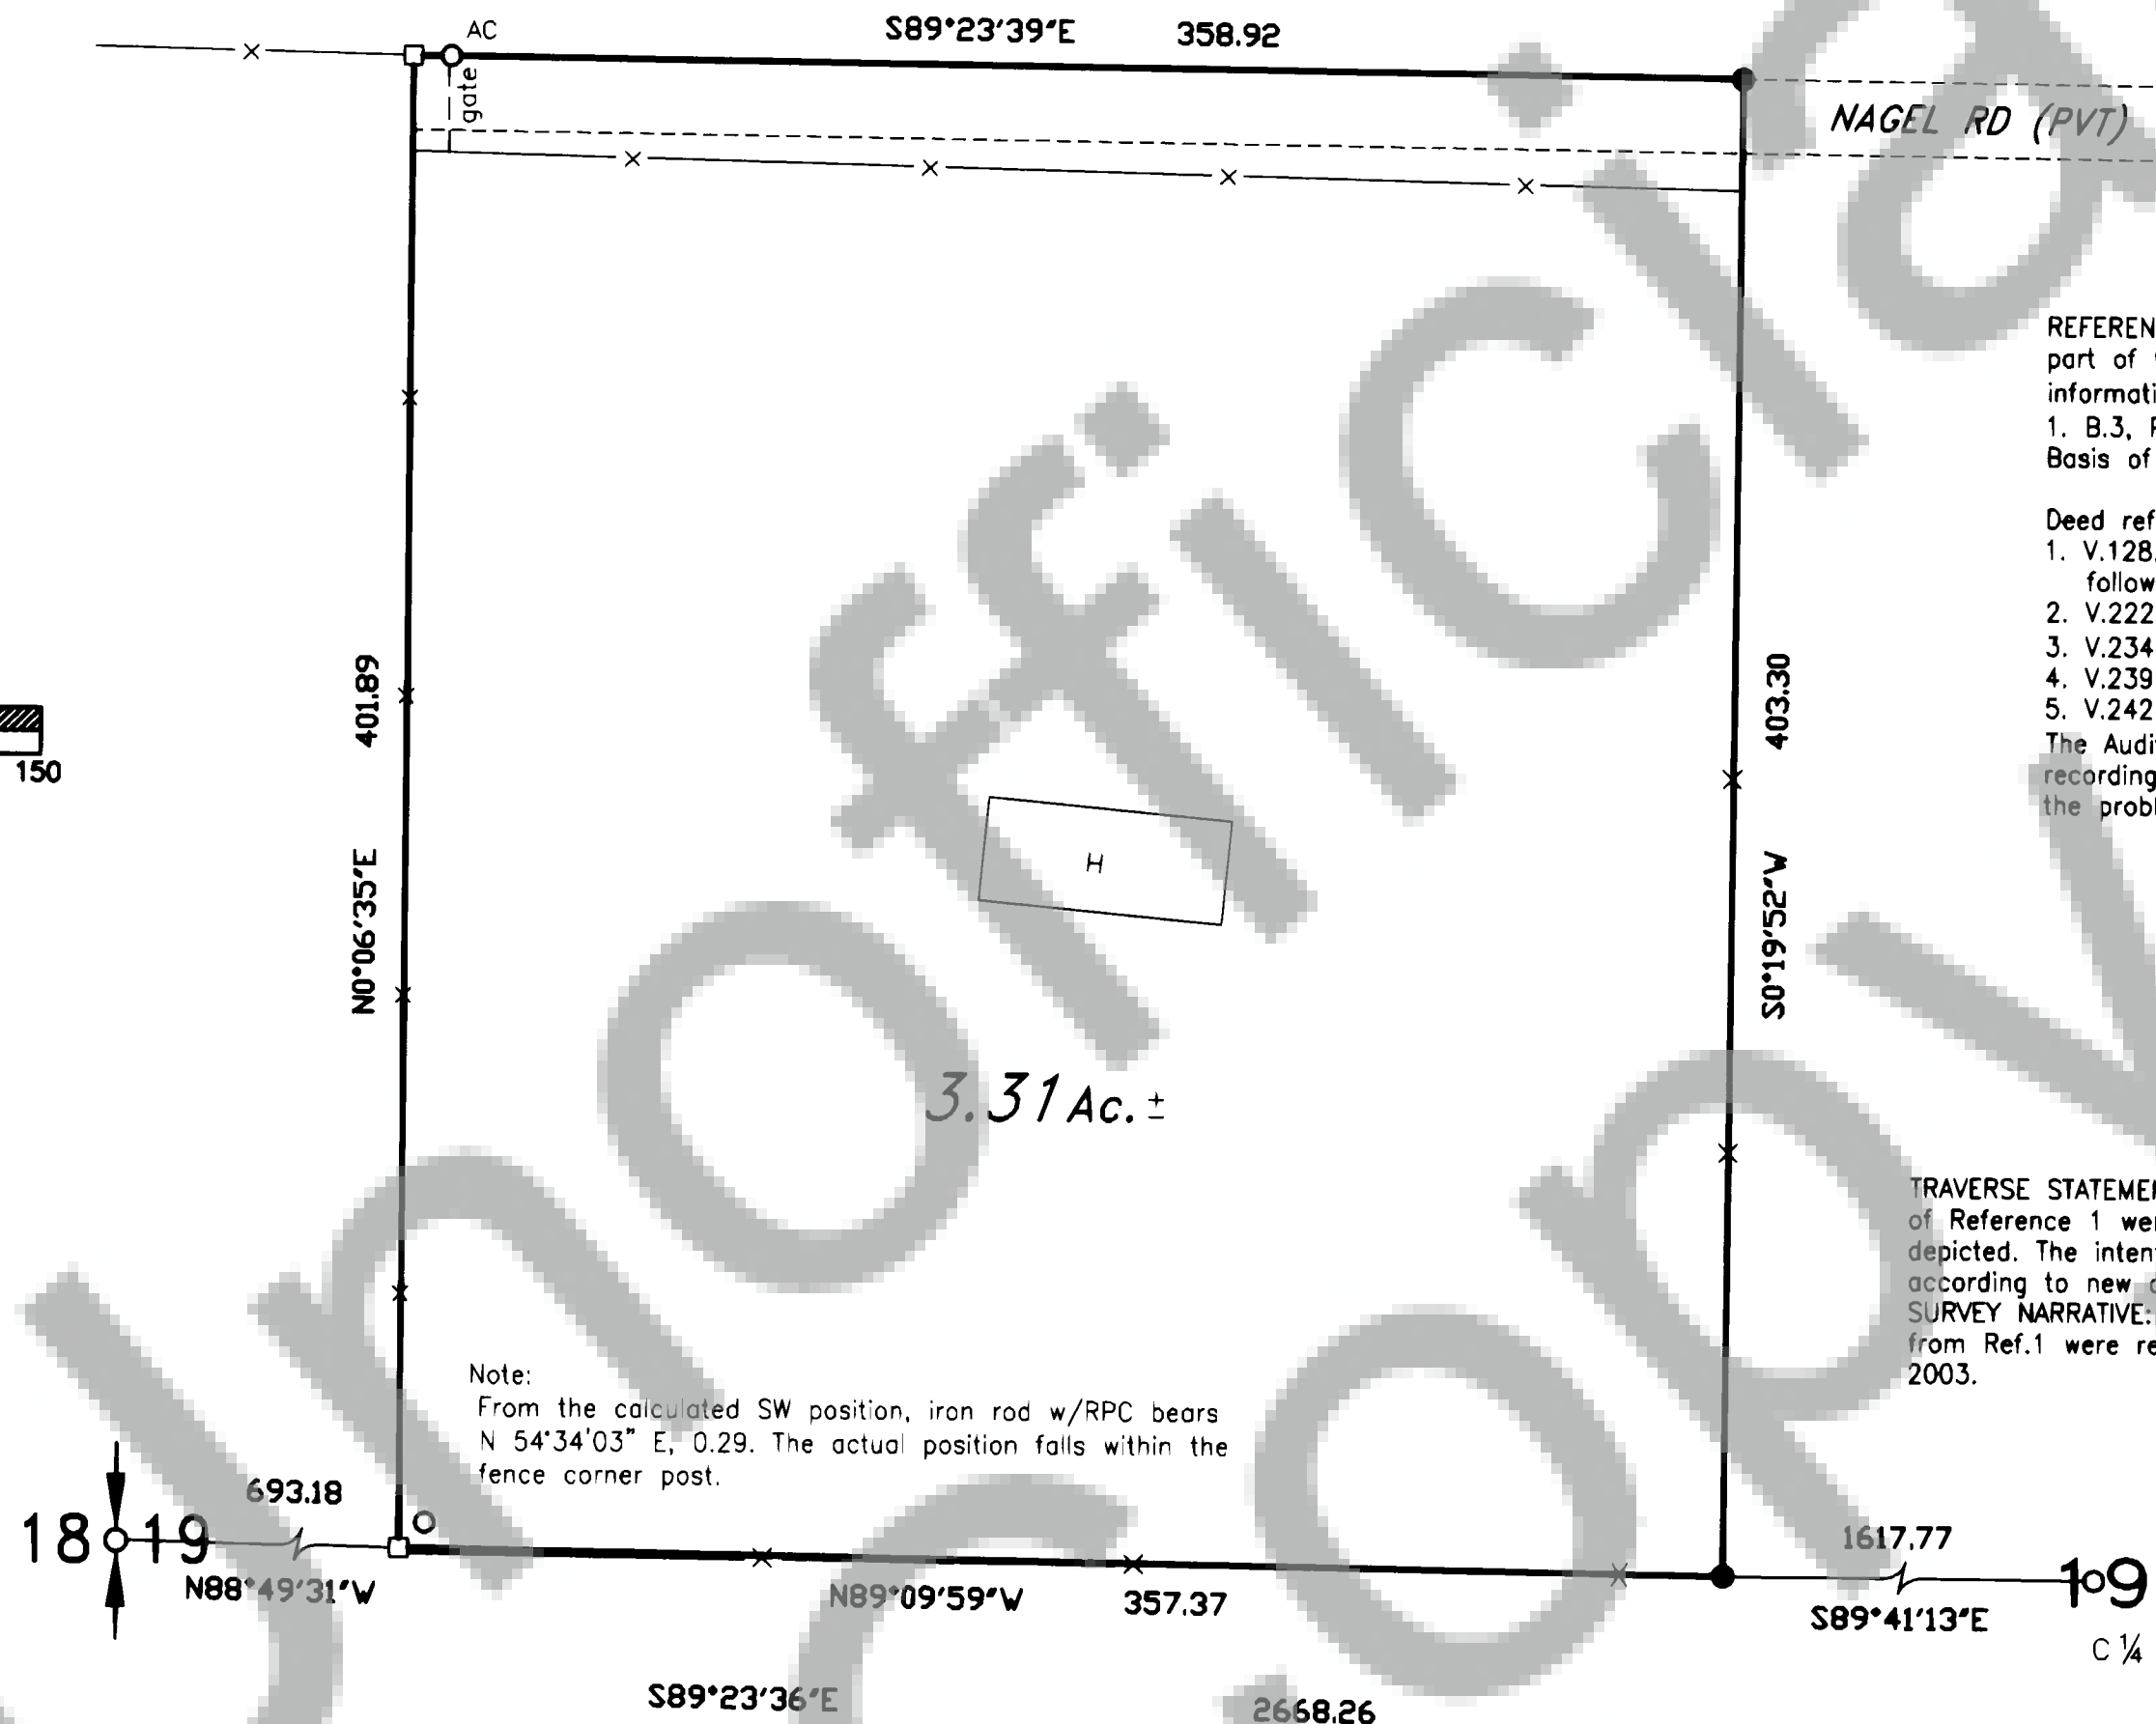

REFERENCES (those listed are considered as part of this drawing and may provide survey information or detail not shown hereon):  
1. B.3, P.379 of Surveys, AF#140447  
Basis of bearings taken from Reference 1

Deed references:  
1. V.128, P.60 was modified by the following:  
2. V.222, P.651  
3. V.234, P.296, 301 [Liens & Assessments]  
4. V.239, P.532  
5. V.242, P.694  
The Auditor's Office was notified of the recording misfile of item 3 and will correct the problem.

TRAVERSE STATEMENT: Control points from the closed field traverse of Reference 1 were used to establish the new parcel corners depicted. The intent of this project is to monument the parcel according to new deed references.  
SURVEY NARRATIVE: The Northeast and Southeast corner monuments from Ref.1 were removed. Field work was conducted October 10, 2003.

Trantow Surveying makes no warranty as to matters of unwritten title; environmental concerns; the accuracy or position of features shown without dimension.

TRANTOW SURVEYING, INC.  
412 W. Jefferson-POB 287  
Bingen, WA 98605-0287  
Ph 509/493-3111 Fx 509/493-4309  
Member of Land Surveyor's Assoc. of Washington

SURVEY FOR

## MONICA KADJA

SKAMANIA CO., WASHINGTON

#2175 Copyright 2003 KW



### SURVEYOR'S CERTIFICATE

This map correctly represents a survey made by me or under my direction in conformance with the requirements of the Survey Recording Act at the request of Monica Kadja in July, 2003.

*Terry N. Trantow* 10/16/03  
Terry N. Trantow, PLS 15673 Date

### AUDITOR'S CERTIFICATE

Filed for record this 17<sup>th</sup> day of October, 2003 at 11:23a. in Book 3 of SURVEYS at Page 477, AF# 150750, at the request of Trantow Surveying.

*J. Michael Garrison* by *P. Leony*  
County Auditor Deputy