


AMENDED SURVEY in NW¼NW¼ Sec. 20, T3N, R8E, W.M.
(Lot 1 of the W. Arnold Short Plat)

Amending Survey recorded in Book 3, Page 465 of Surveys, AF#149081


Tax Parcel No. 03-08-20-2-202

This survey amends that previously recorded by adding the depiction of the end of Eymon Cemetery Road

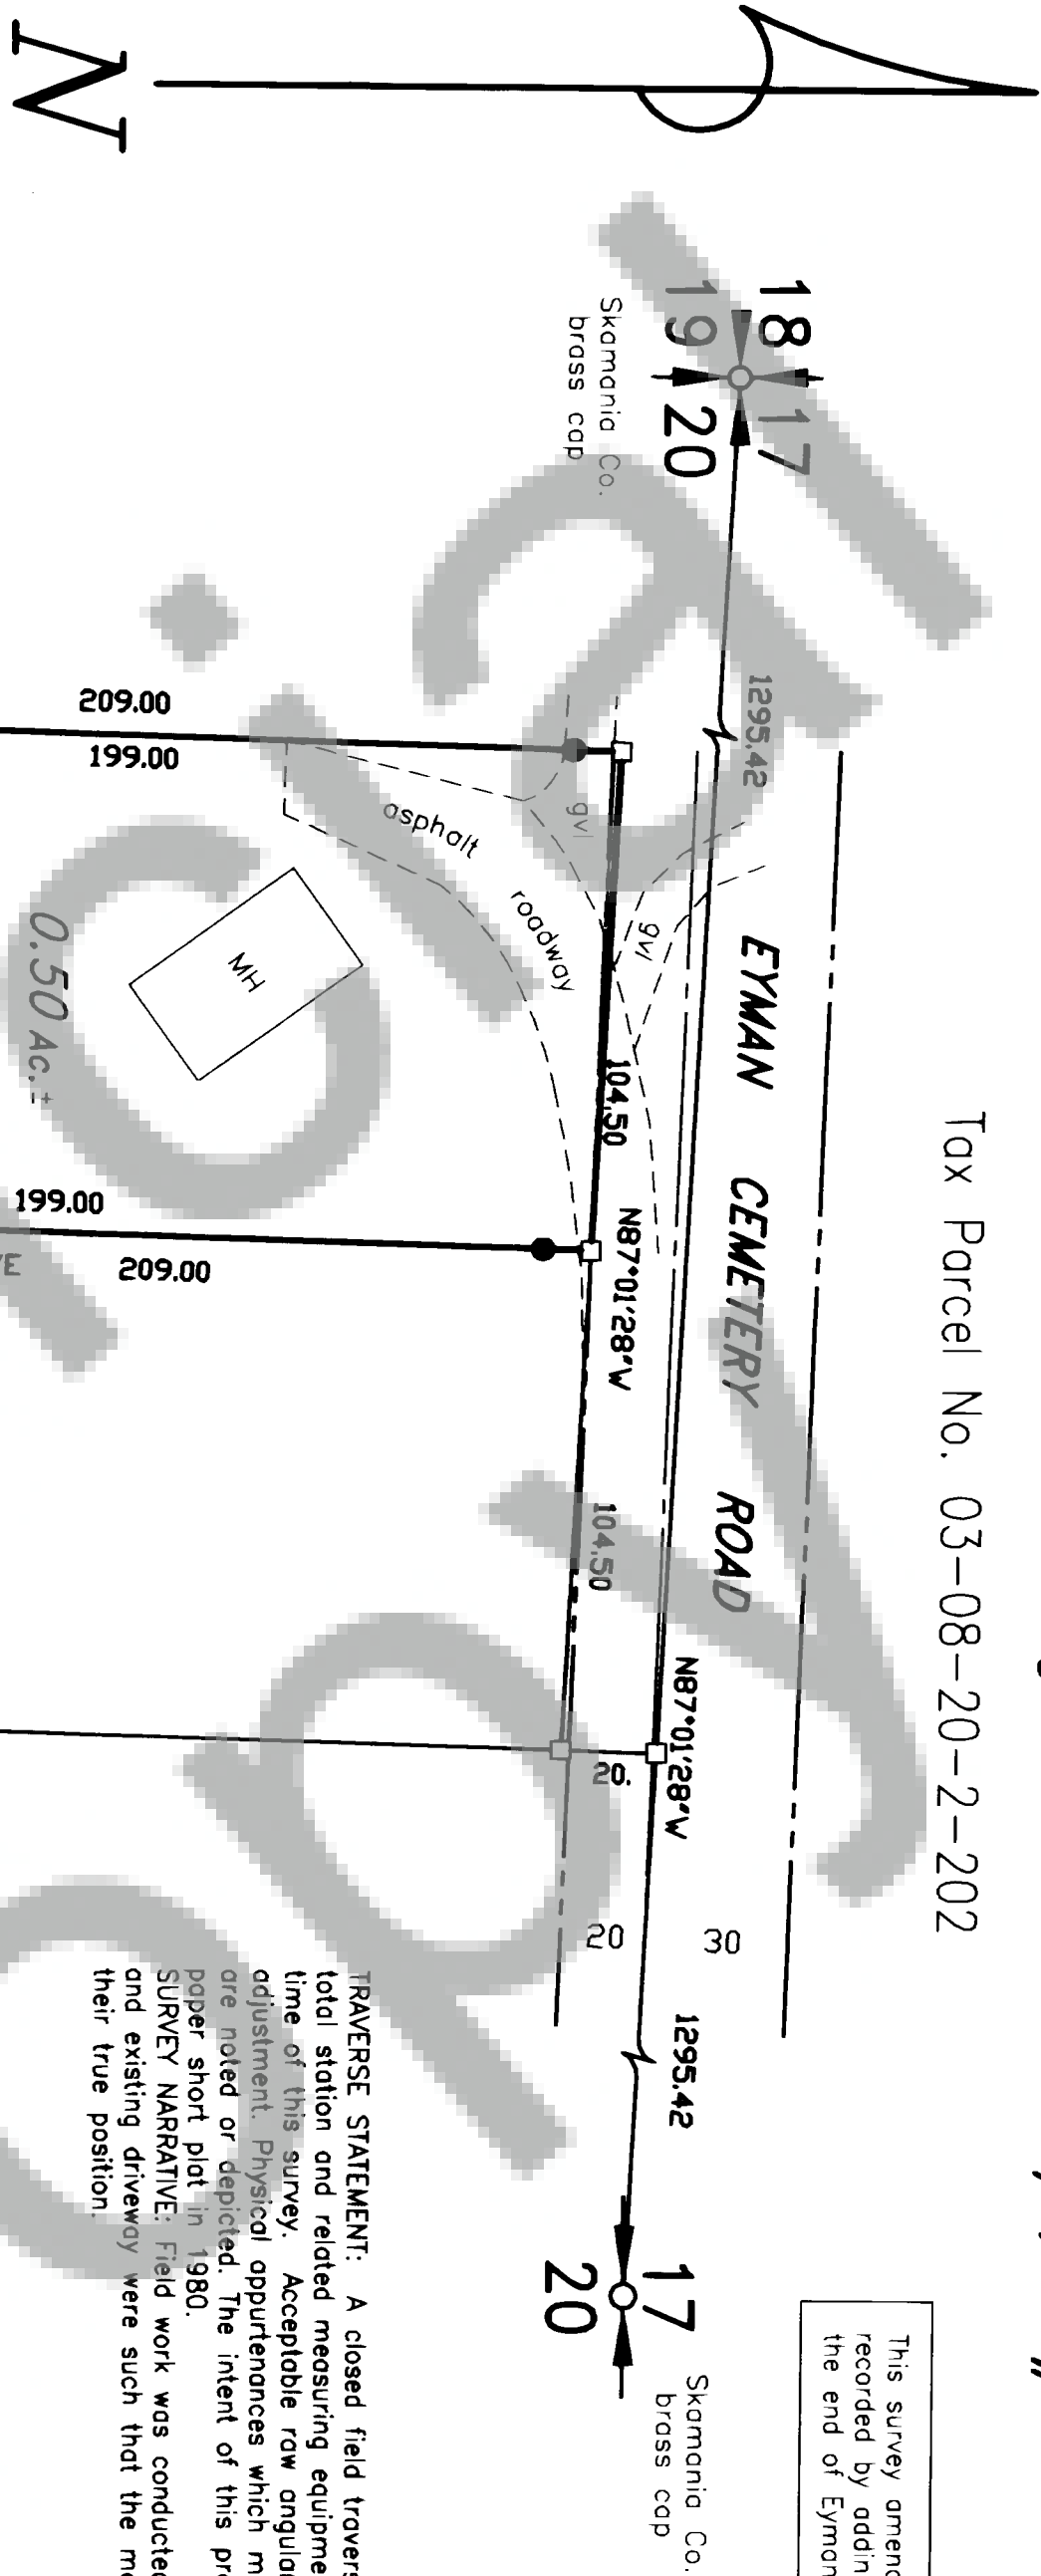

TRAVERSE STATEMENT: A closed field traverse for the parcel shown was made with a Sokkia five-second total station and related measuring equipment, all of which met State standards of MAC 352-130 at the time of this survey. Acceptable raw angular and distance closures in excess of 1:10000 required no adjustment. Physical obstructions which may be in conflict with existing conditions or items of record are noted or depicted. The intent of this project was to monument this parcel that was created by a paper short plat in 1980.

SURVEY NARRATIVE: Field work was conducted on June 4 & 11, 2003. The location of the County Road and existing driveway were such that the monuments near the North line were offset ten feet South of their true position.

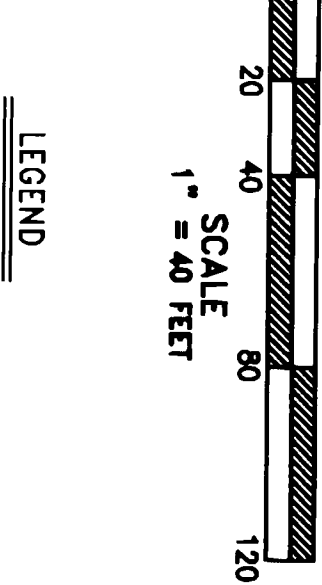


Parcel description taken from Book 135, Page 754 of Deeds

REFERENCES (those listed are considered as part of this drawing and may provide survey information or detail not shown hereon):

1. B.2, P.193 of Short Plats, AF#91735
2. B.3, P.282 of Surveys, AF#132021
3. B.3, P.367 of Short Plats, AF#138353

Basis of bearings taken from Reference 2

NW¼ Sec.20
No Scale

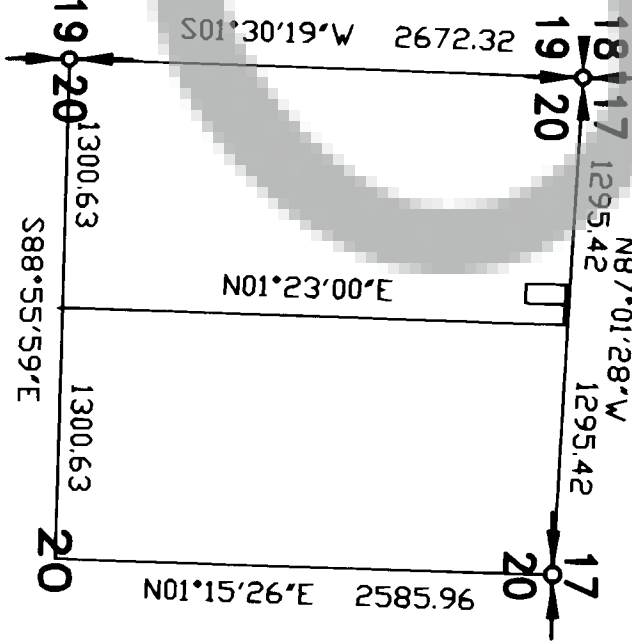


Trantow Surveying makes no warranty as to matters of unwritten title; environmental concerns; the accuracy or position of features shown without dimension.

TRANTOW SURVEYING, INC.
412 W. Jefferson-POB 287
Bingen, WA 98605-0287
Ph 509/493-3111 Fx 509/493-4309
Member of Land Surveyor's Assoc. of Washington

SURVEY FOR

LARRY & CAROL MULCHY

SKAMANIA CO., WASHINGTON
#21534 Copyright 2003 KW

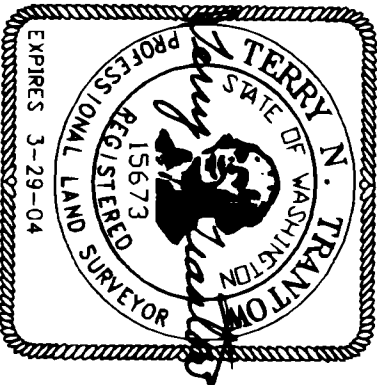

SURVEYOR'S CERTIFICATE

This map correctly represents a survey made by me or under my direction in conformance with the requirements of the Survey Recording Act of the request of Carol Mulchy in April, 2003.

Terry N. Trantow, PLS 15673 12/23/03 Date

AUDITOR'S CERTIFICATE

Filed for record this 24th day of December, 2003 at _____ in Book 3 of SURVEYS at Page 481, AF# 151562 at the request of Trantow Surveying.

A. Michaelson by Deputy County Auditor